


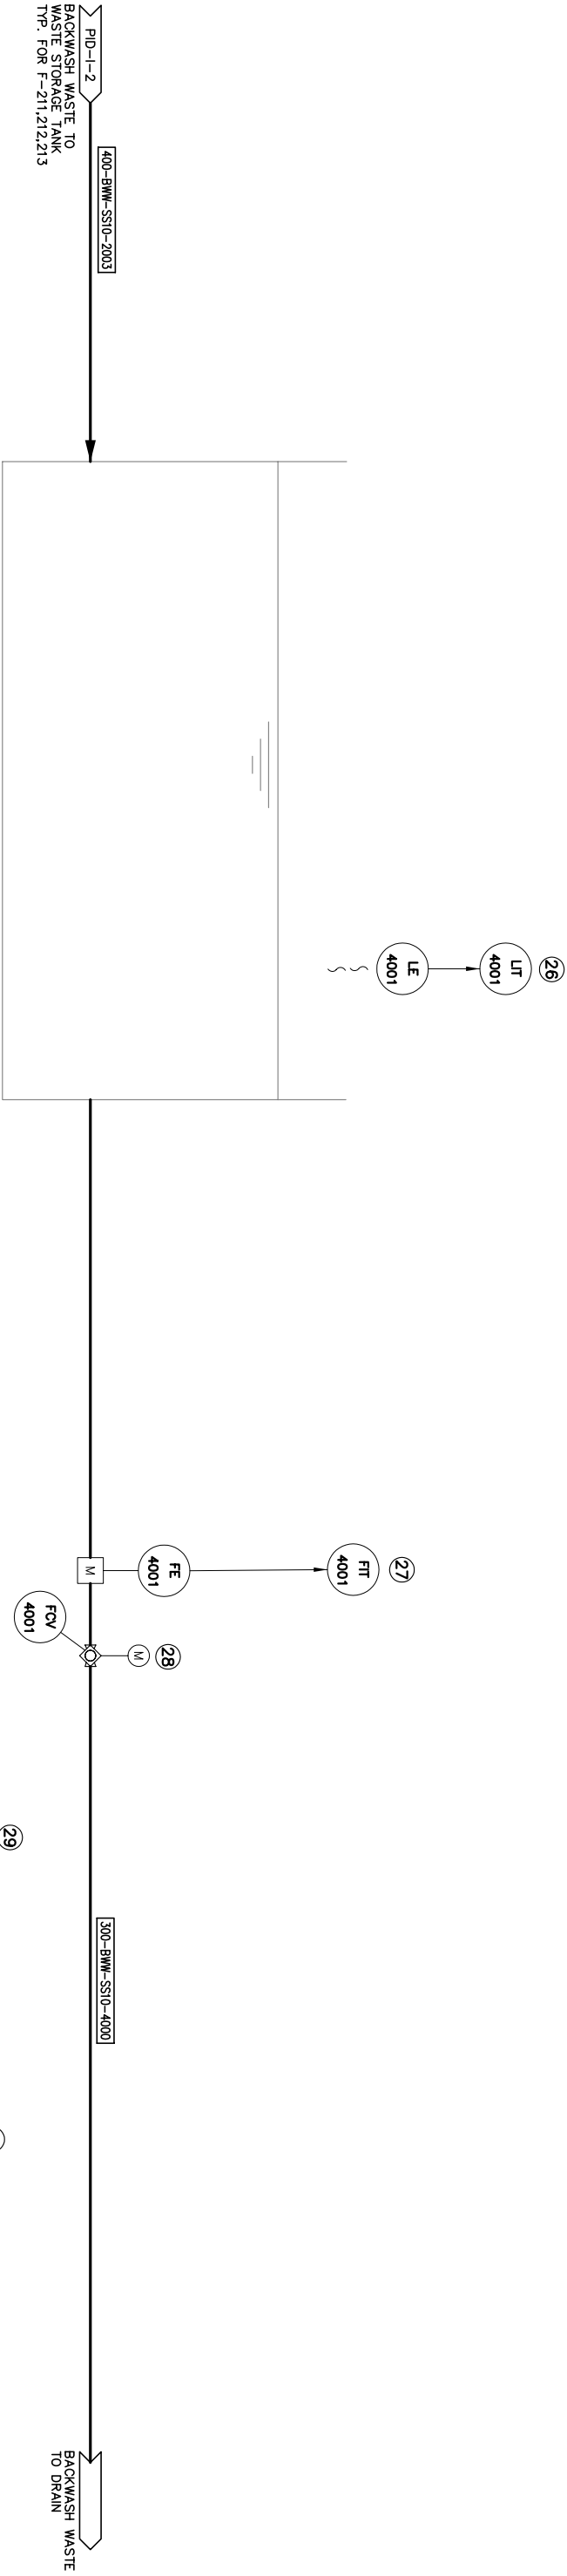

PFD – WASTE TANKAGE

SCALE : NTS