


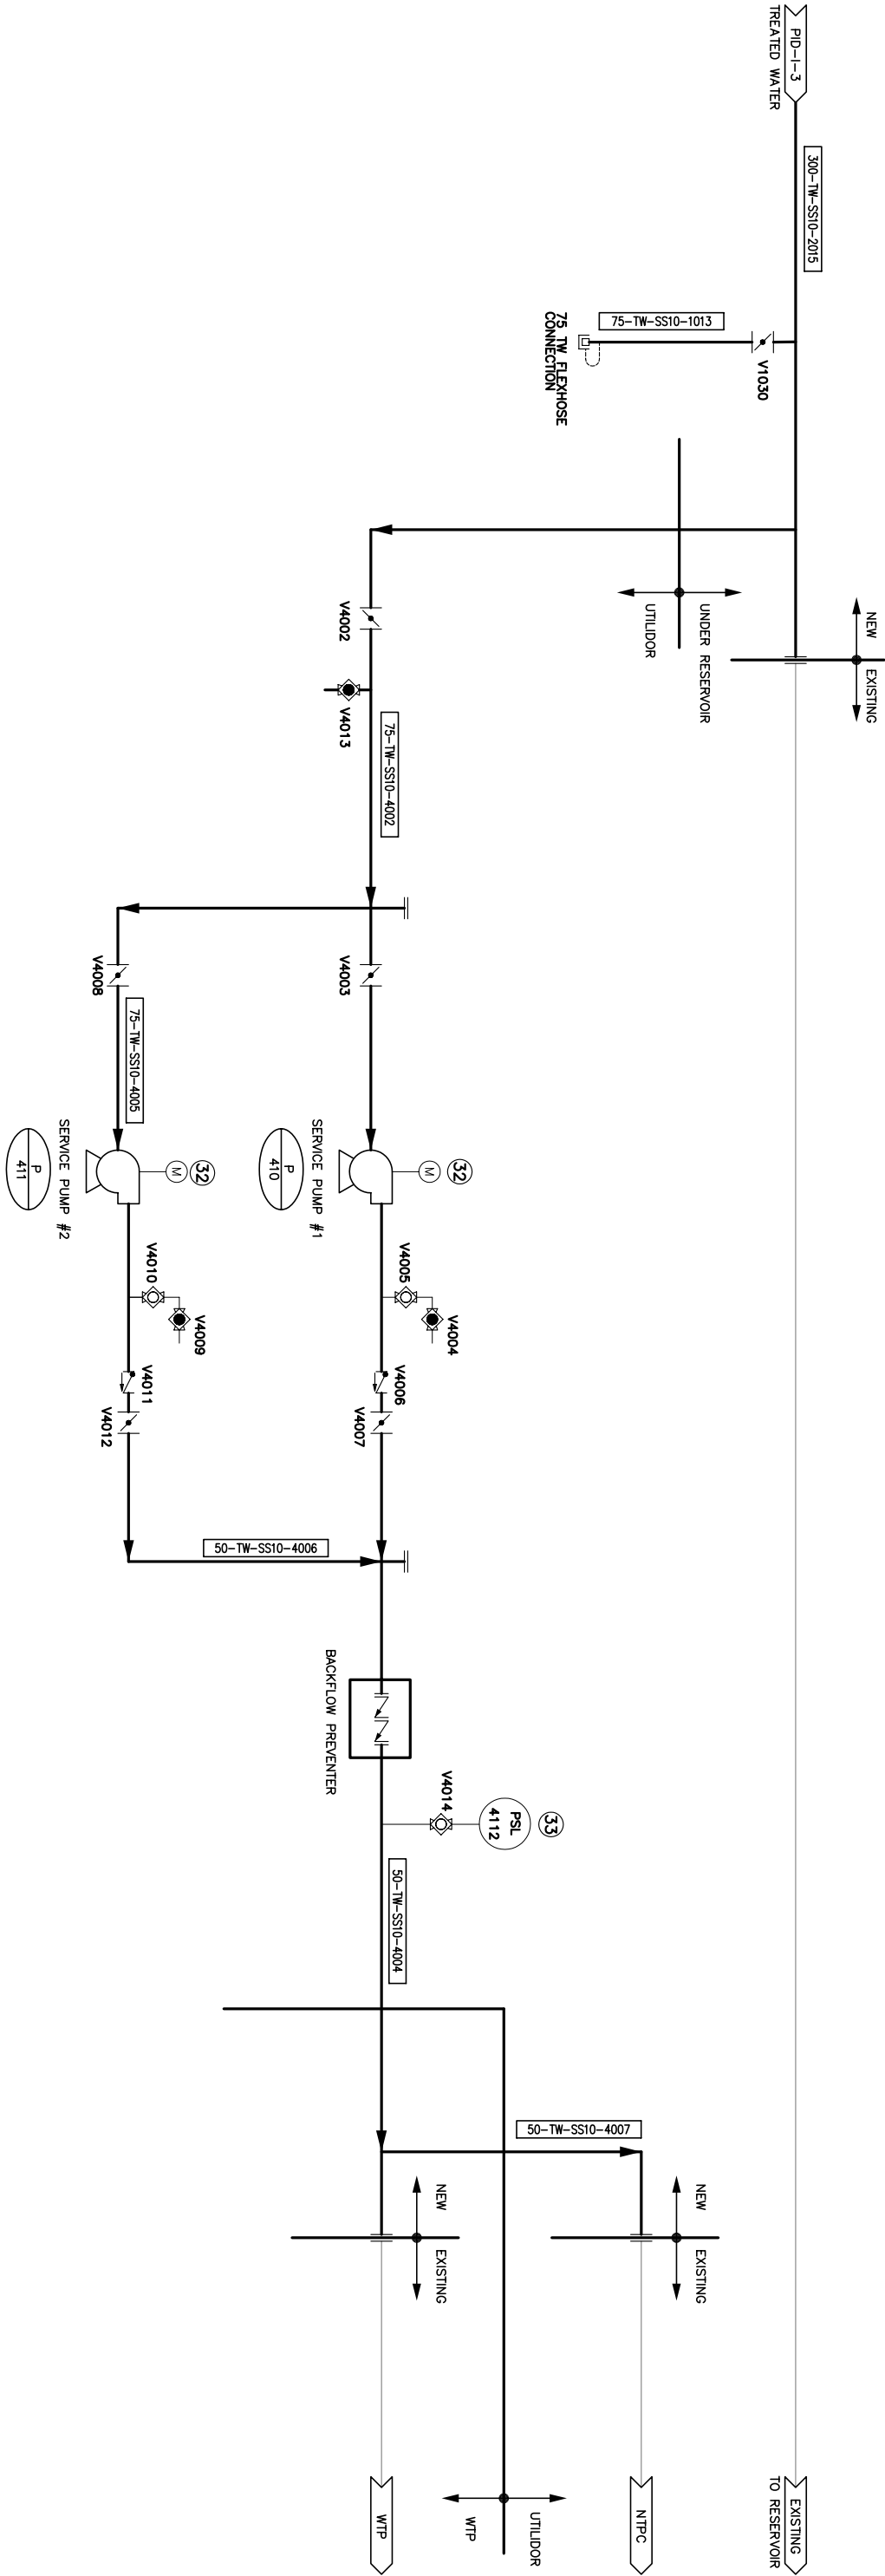

PFD – SERVICE WATER PUMPS

SCALE : NTS