


SIDE VIEW

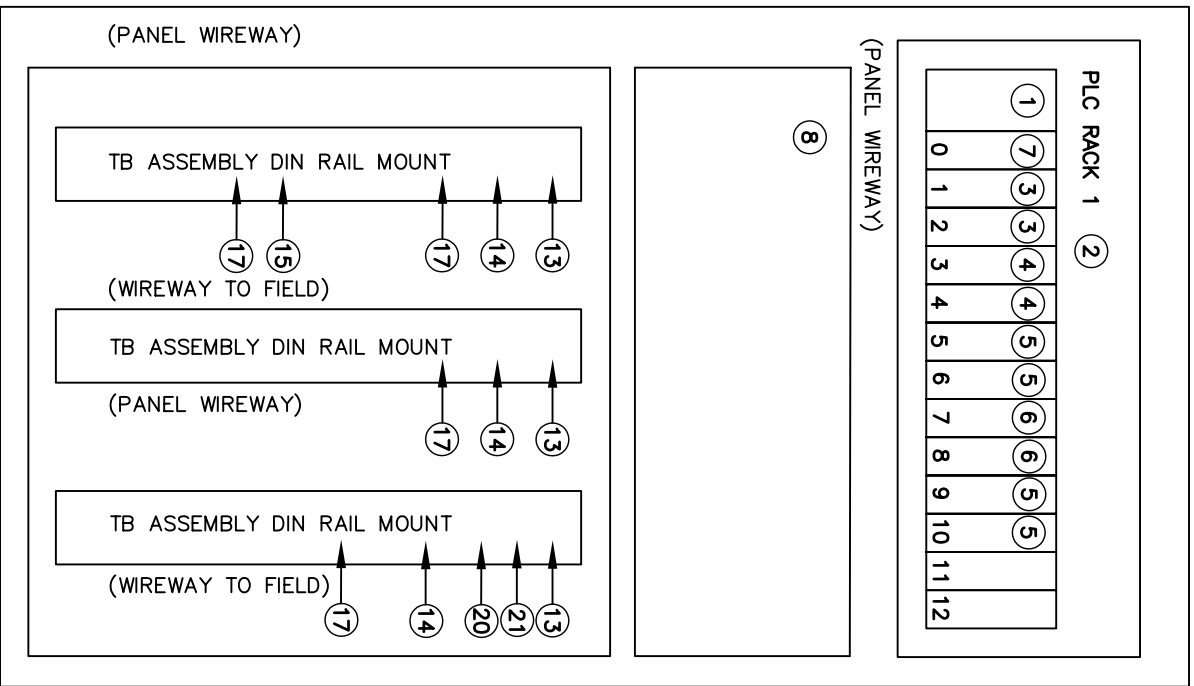

INTERIOR VIEW

NOTE:

- ⑨ HMI TO BE VERSAVIEW 6182H-15BEH4B
- ⑨ GROUND TERMINAL TO BE WEIDMULLER
- ⑨ WIREWAY TO BE PANDUIT G3X4WH6 & C3WH6 G2X4WH6 & C2WH6

LOWER PLC CABINET LAYOUT

SCALE : NTS

DRAWING

E-7

EARTH TECH



Earth Tech (Canada) Inc. Edmonton, AB 780-488-8800 Yellowknife, NWT 867-873-6316