


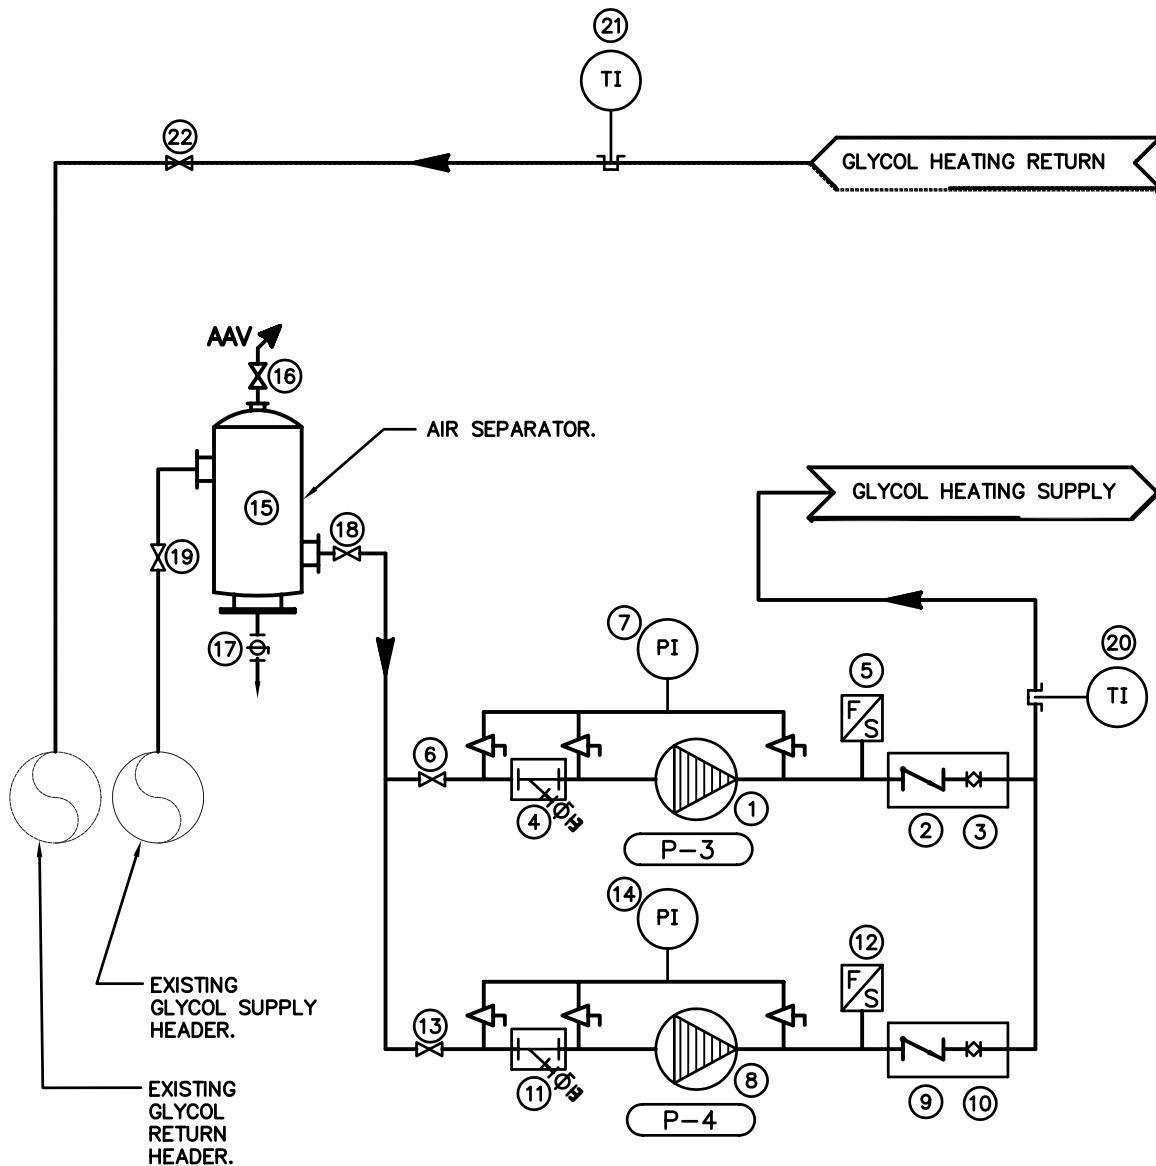

NEW HEATING PUMPS SCHEMATIC
N.T.S.