


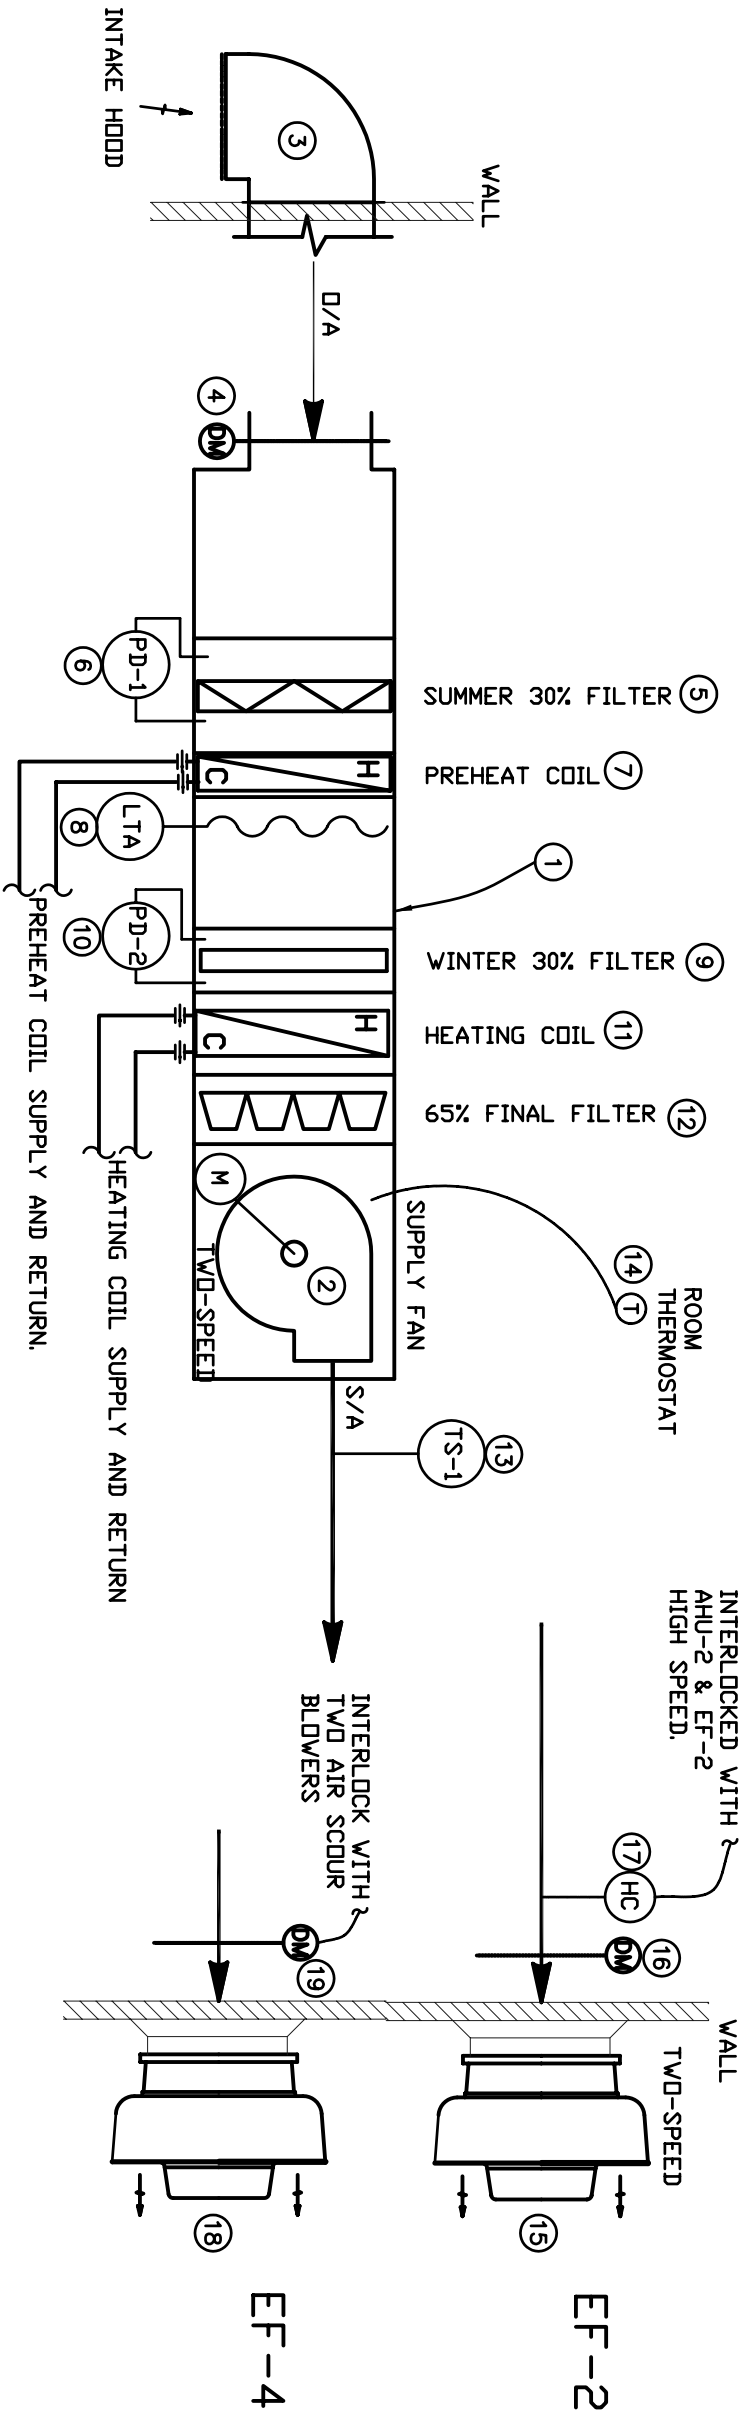

AIR HANDLING UNIT AHU-2
N.T.S.

EXHAUST FANS EF-2 & EF-4
N.T.S.