



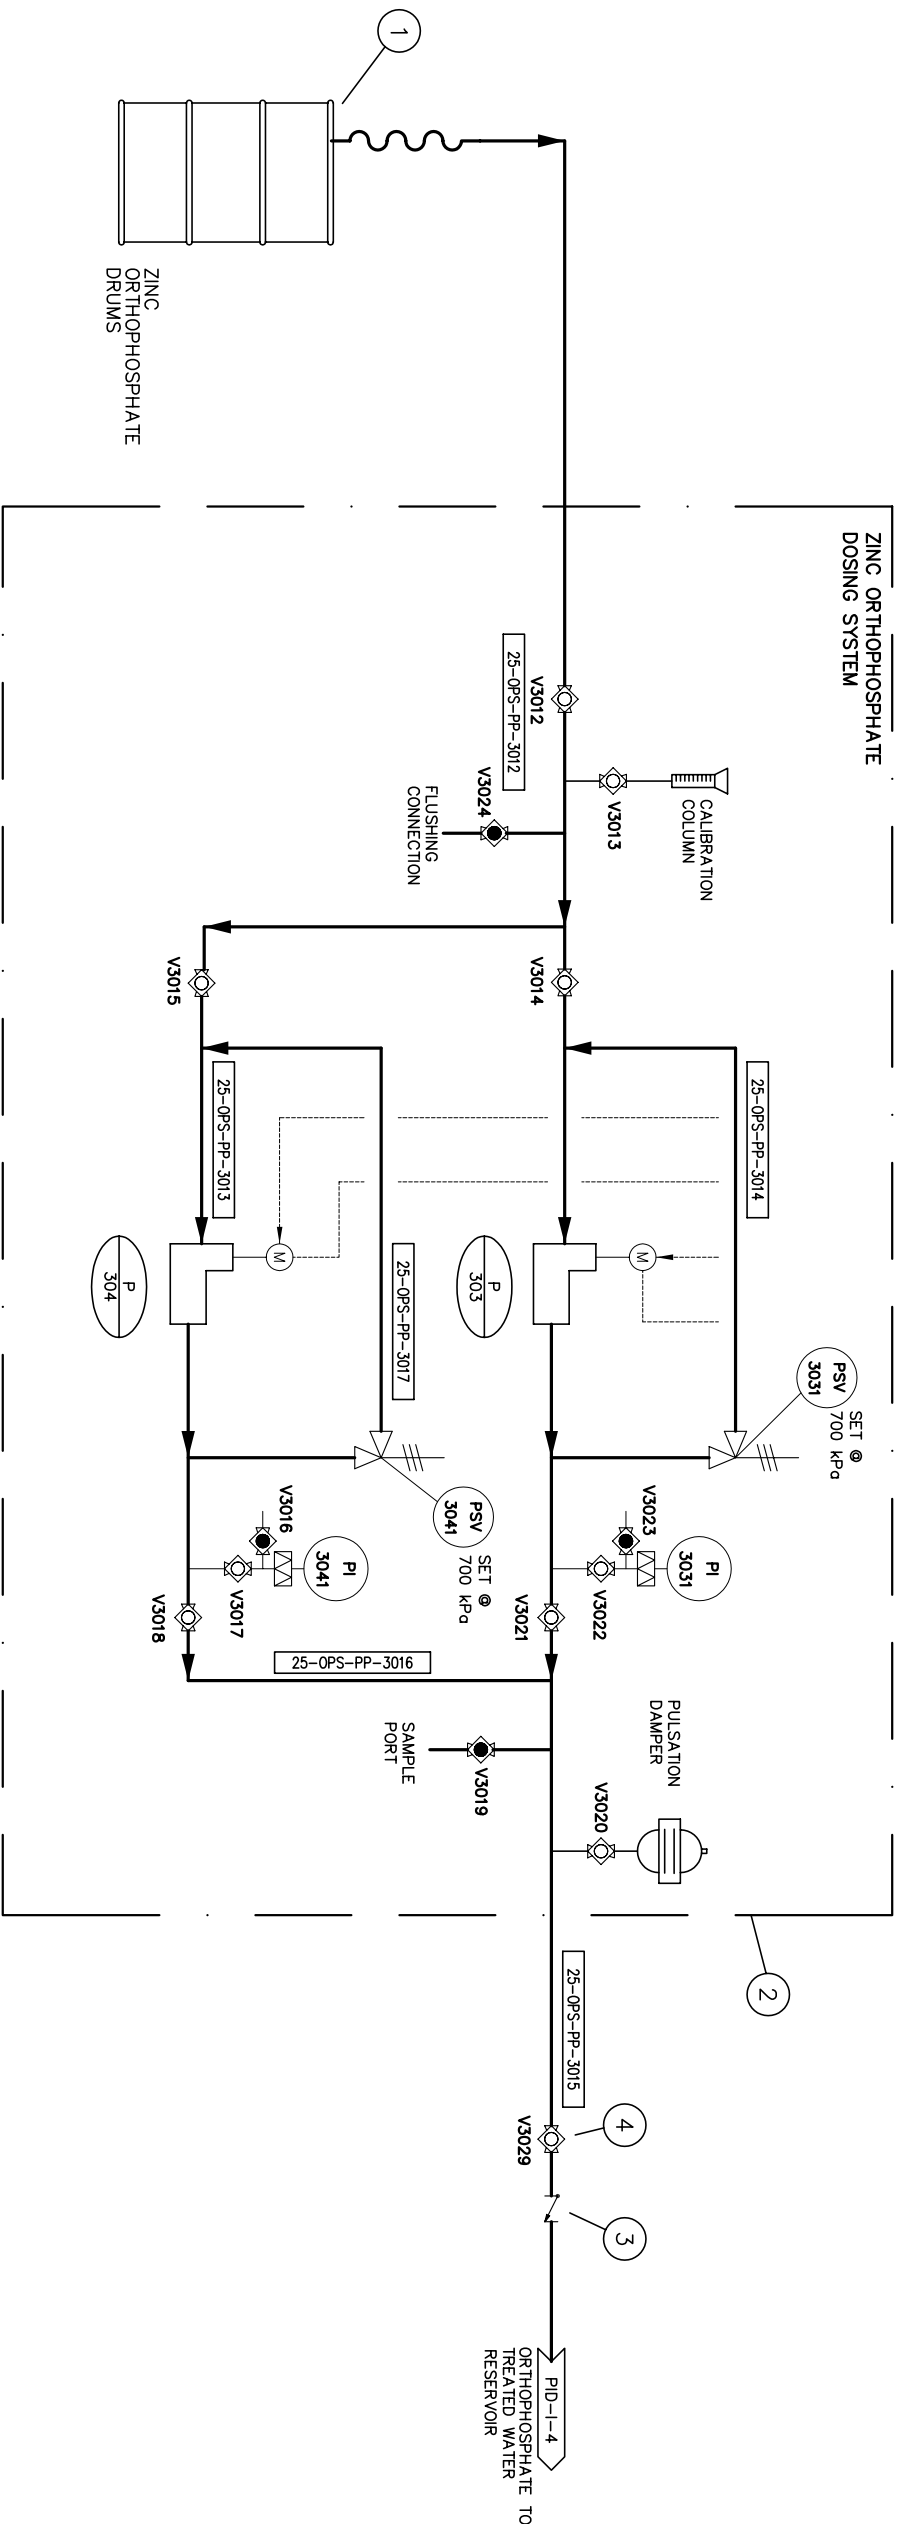


CHEMICAL FLOW COMPONENTS

SCALE: N.T.S.

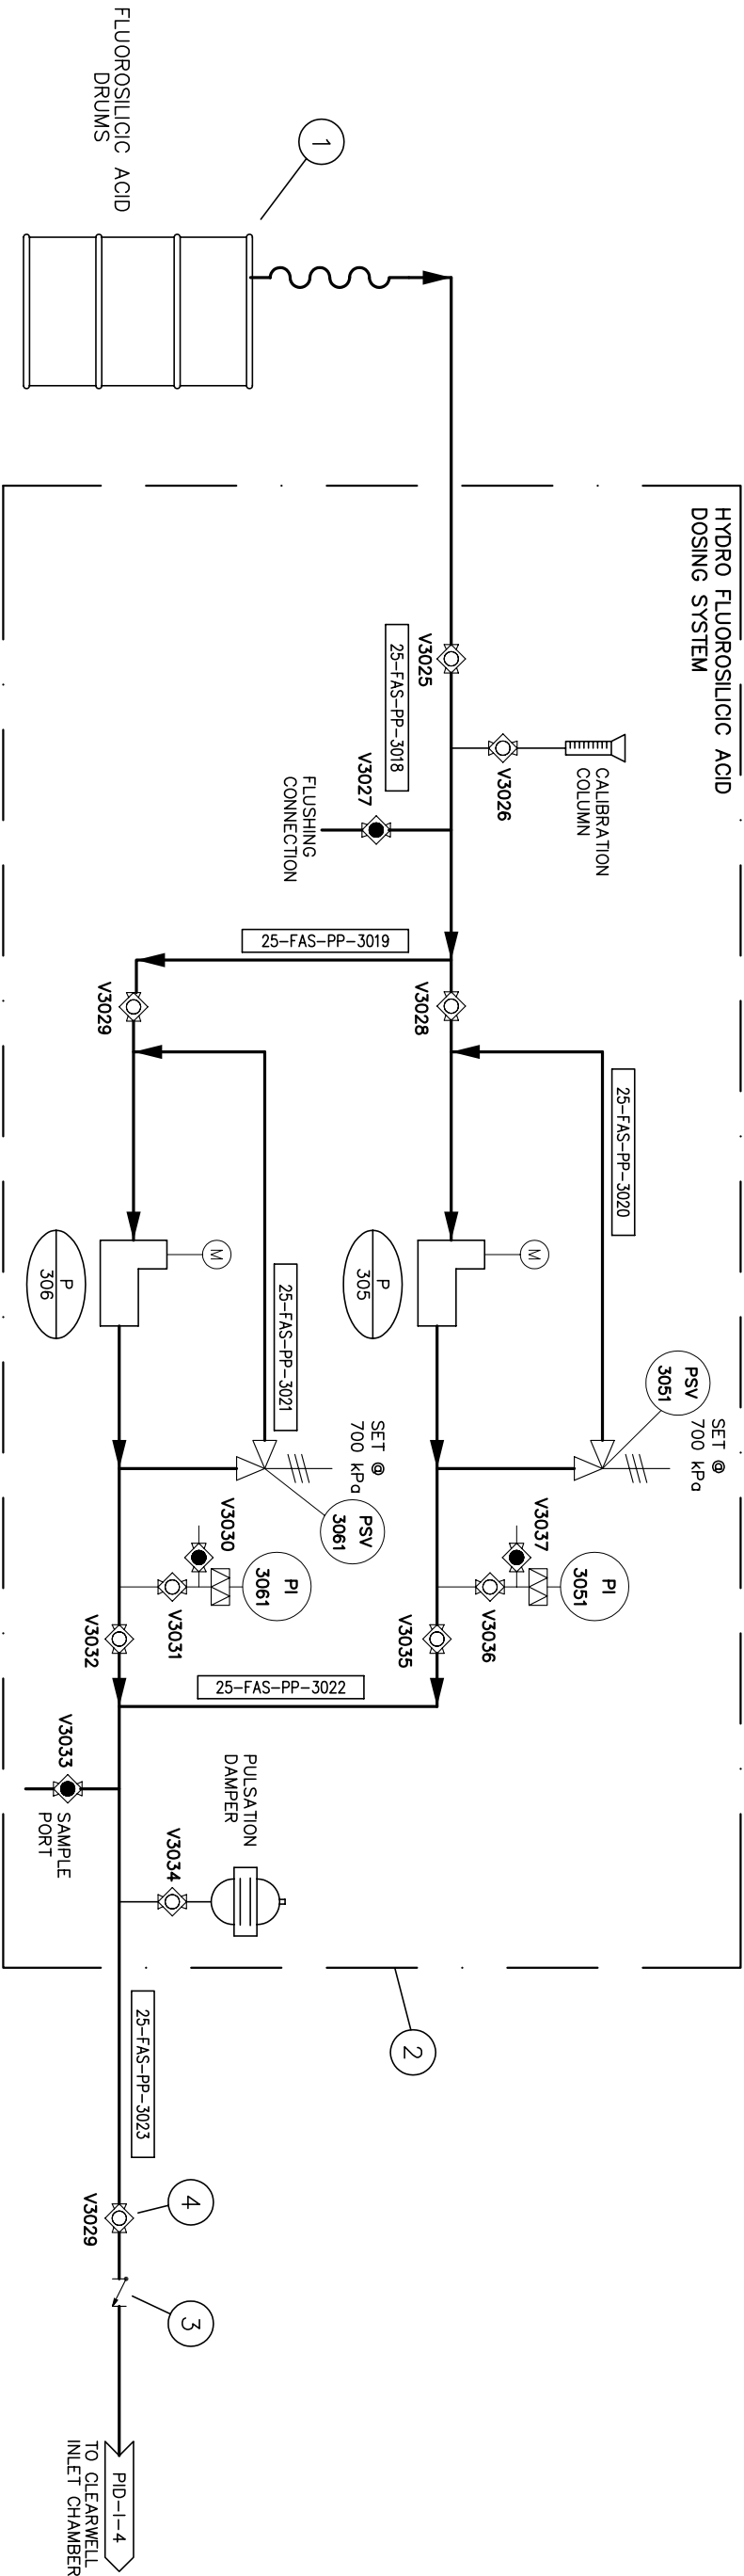

DRAWING

P-5

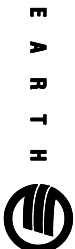

Earth Tech (Canada) Inc.

Edmonton, AB 780-488-6800
Yellowknife, NWT 867-673-6316