



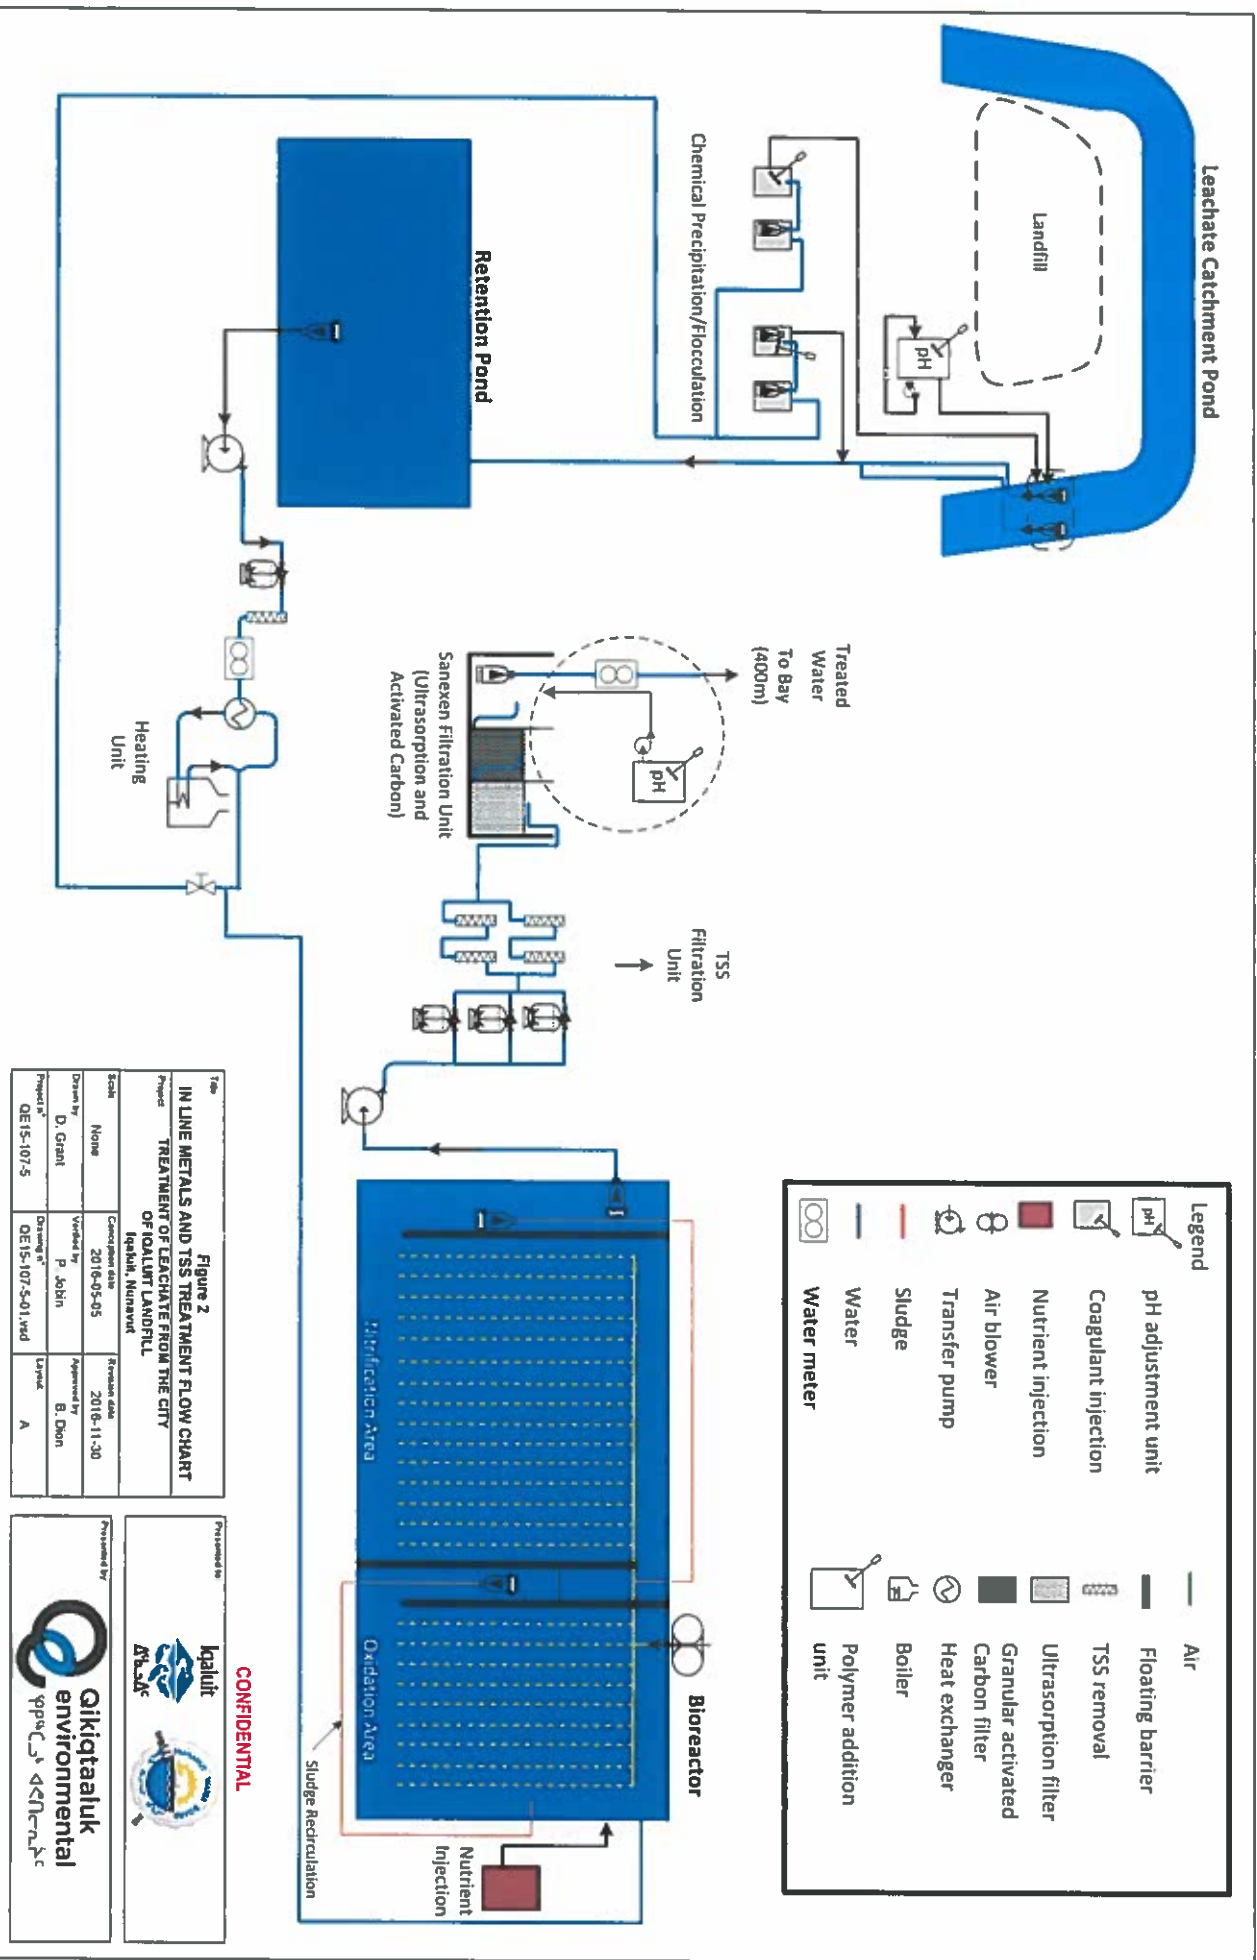

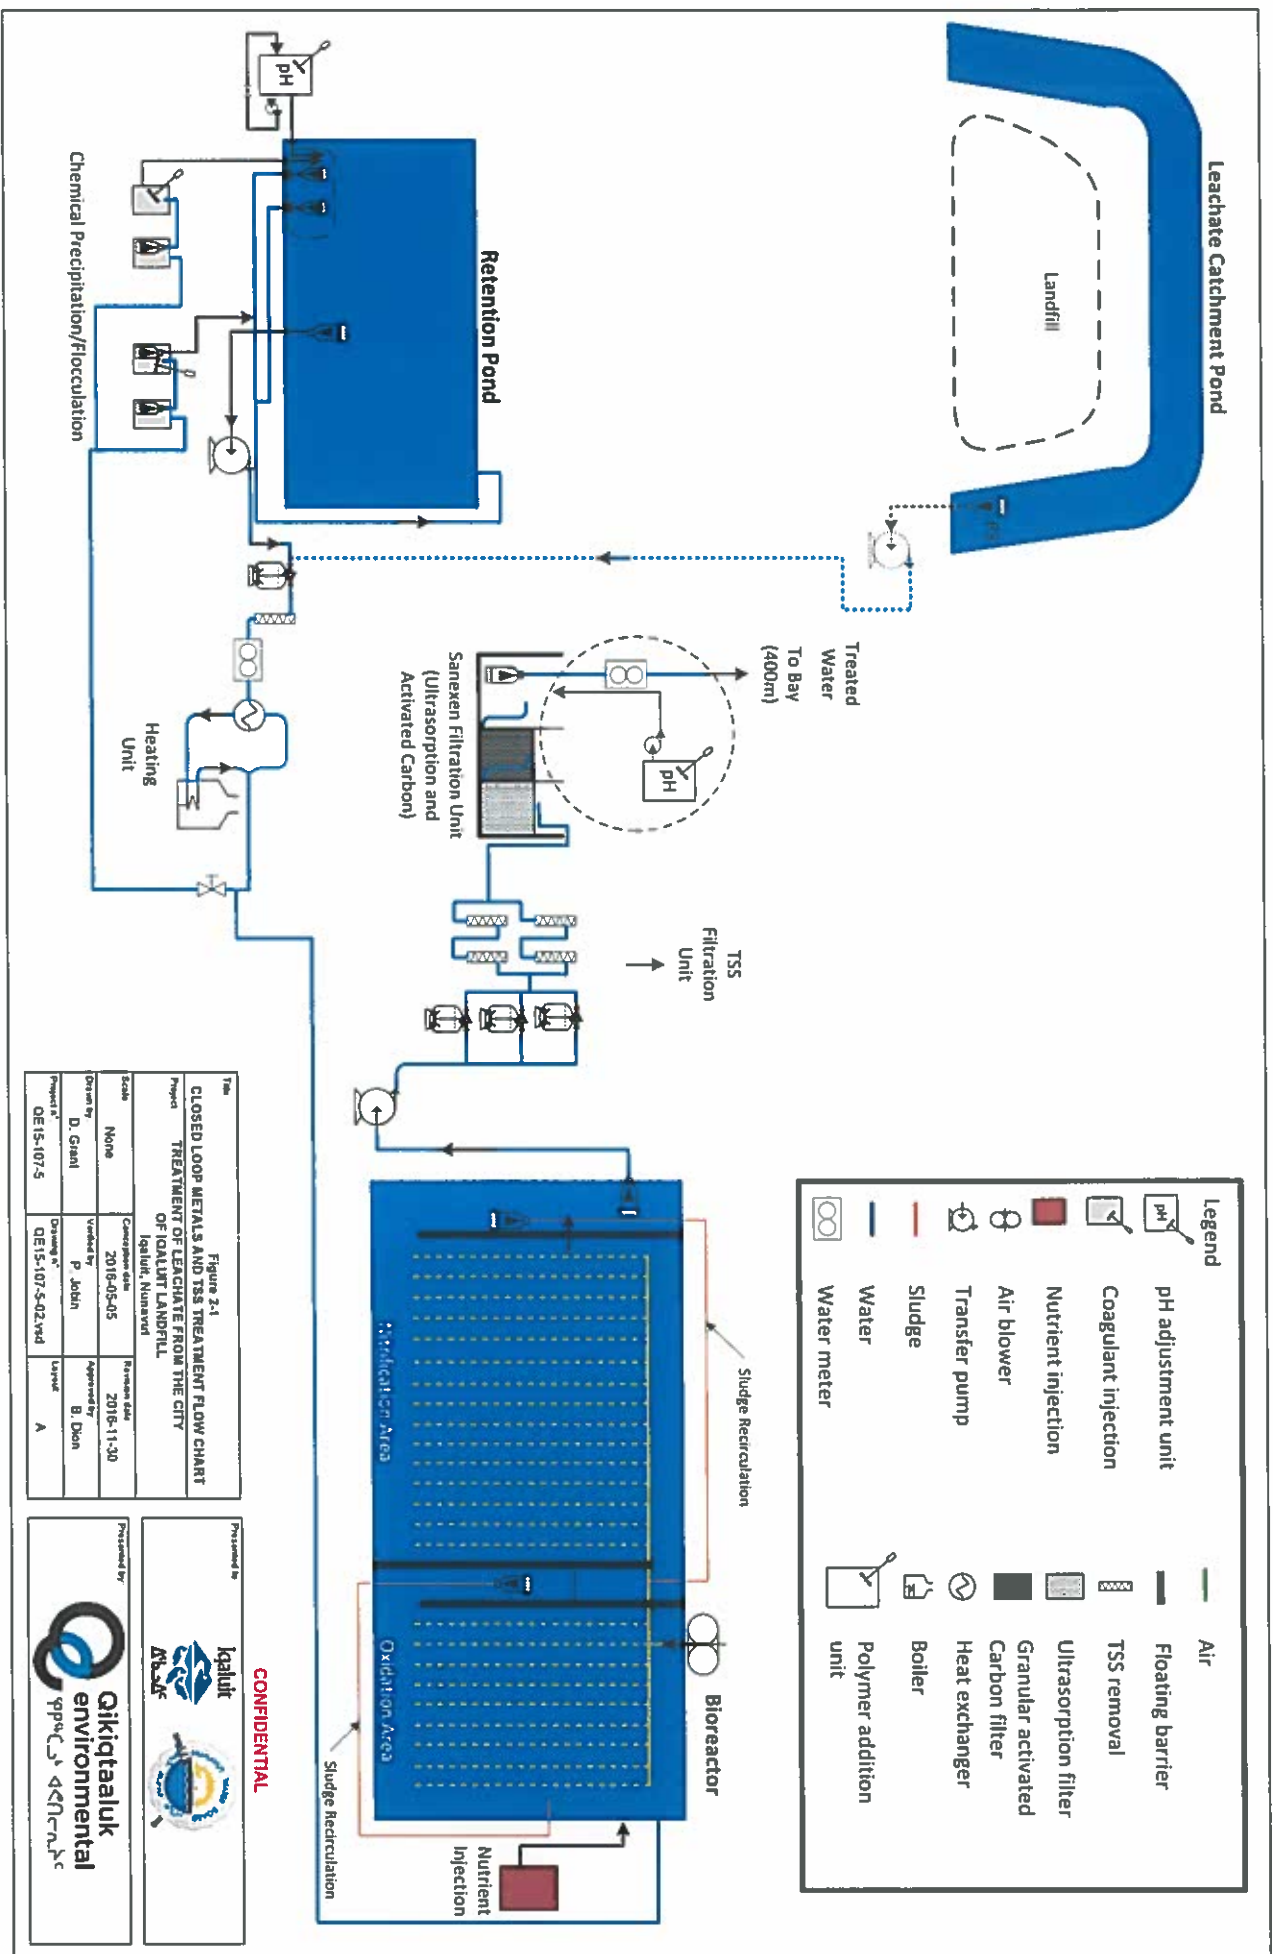

Title Figure 2-1 CLOSED LOOP METALS AND TSS TREATMENT FLOW CHART OF IQALUIT LANDFILL			
Project TREATMENT OF LEACHATE FROM THE CITY OF IQALUIT LANDFILL			
Scale None			
Drawn by D. Grant			
Checked by P. John			
Project # OEIS-107.5			
Revision 2016-05-05			
Approved by B. Dion			
Layout A			

Prepared by

CONFIDENTIAL

Prepared by

Qikiqtaaluk environmental

