


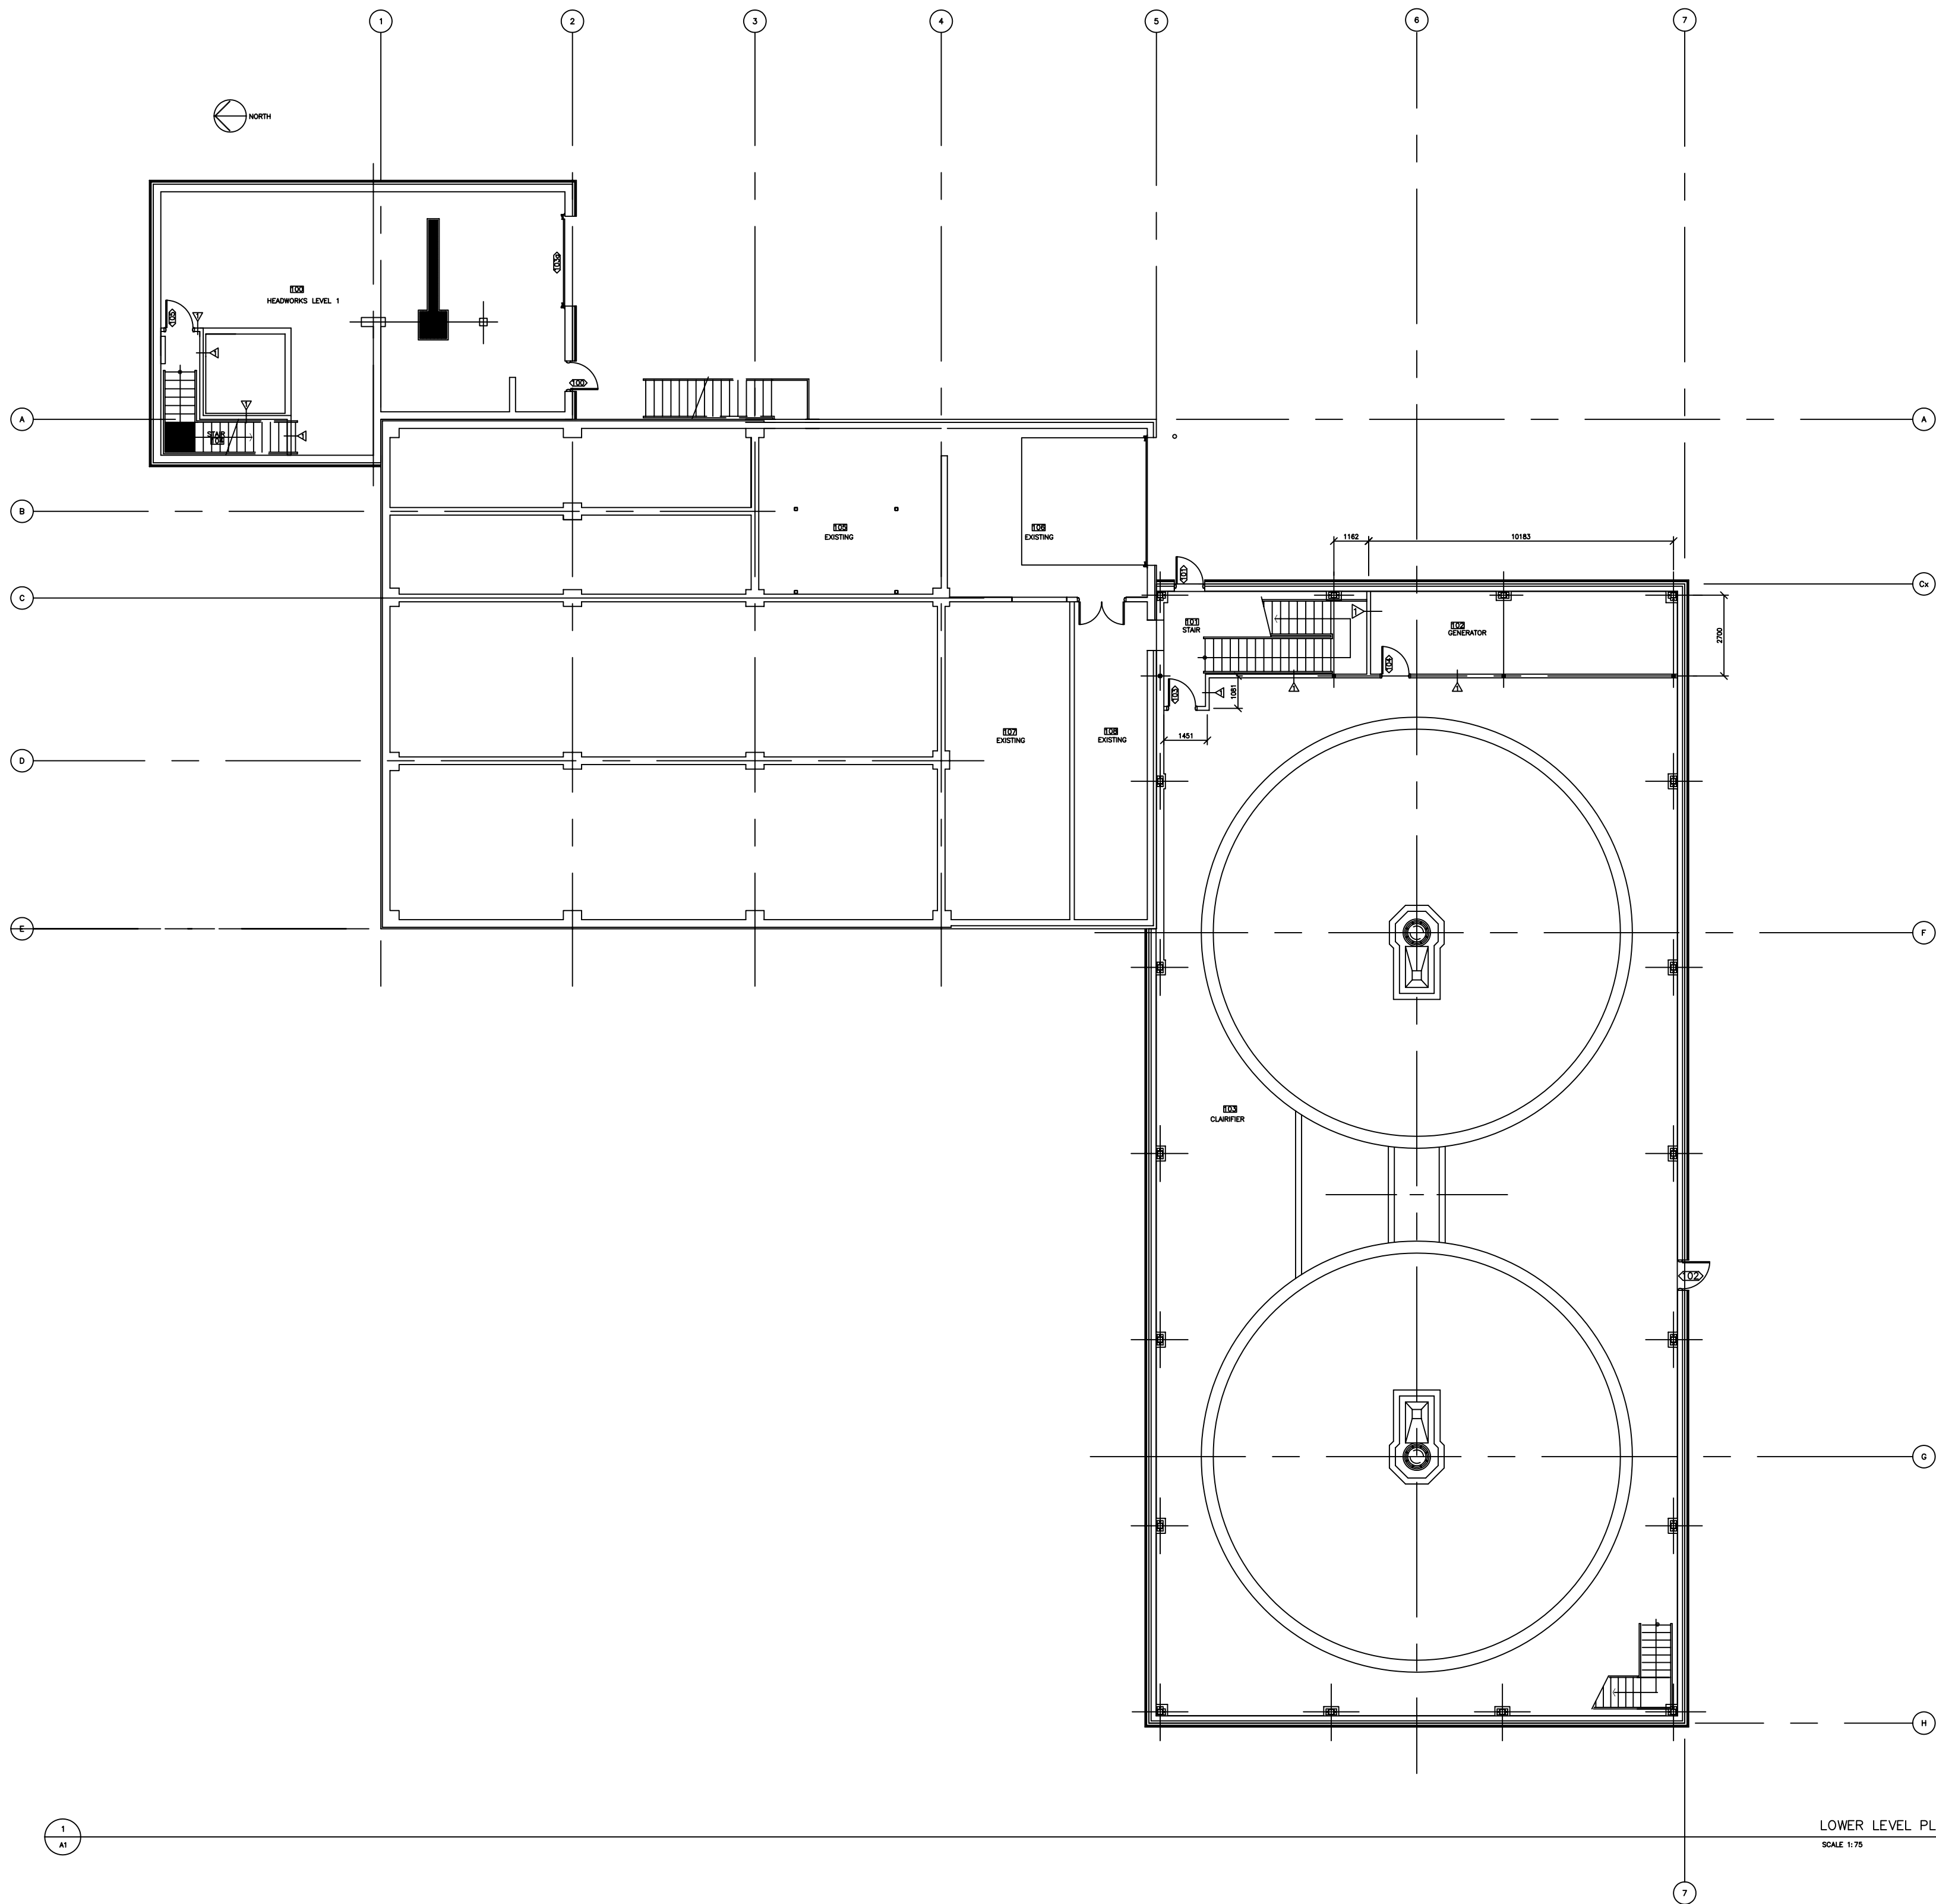

A		95%
No.	Date	Description

REVISIONS



Design DESIGN

Drawn PF

Approved Chief

Director Project Title

CITY OF IQALUIT
WASTEWATER
TREATMENT PLANT

Drawing Title
ARCHITECTURAL
LOWER LEVEL PLAN

Scale AS NOTED

Project No. 75360

Drawing No. A1-01

Revision A