


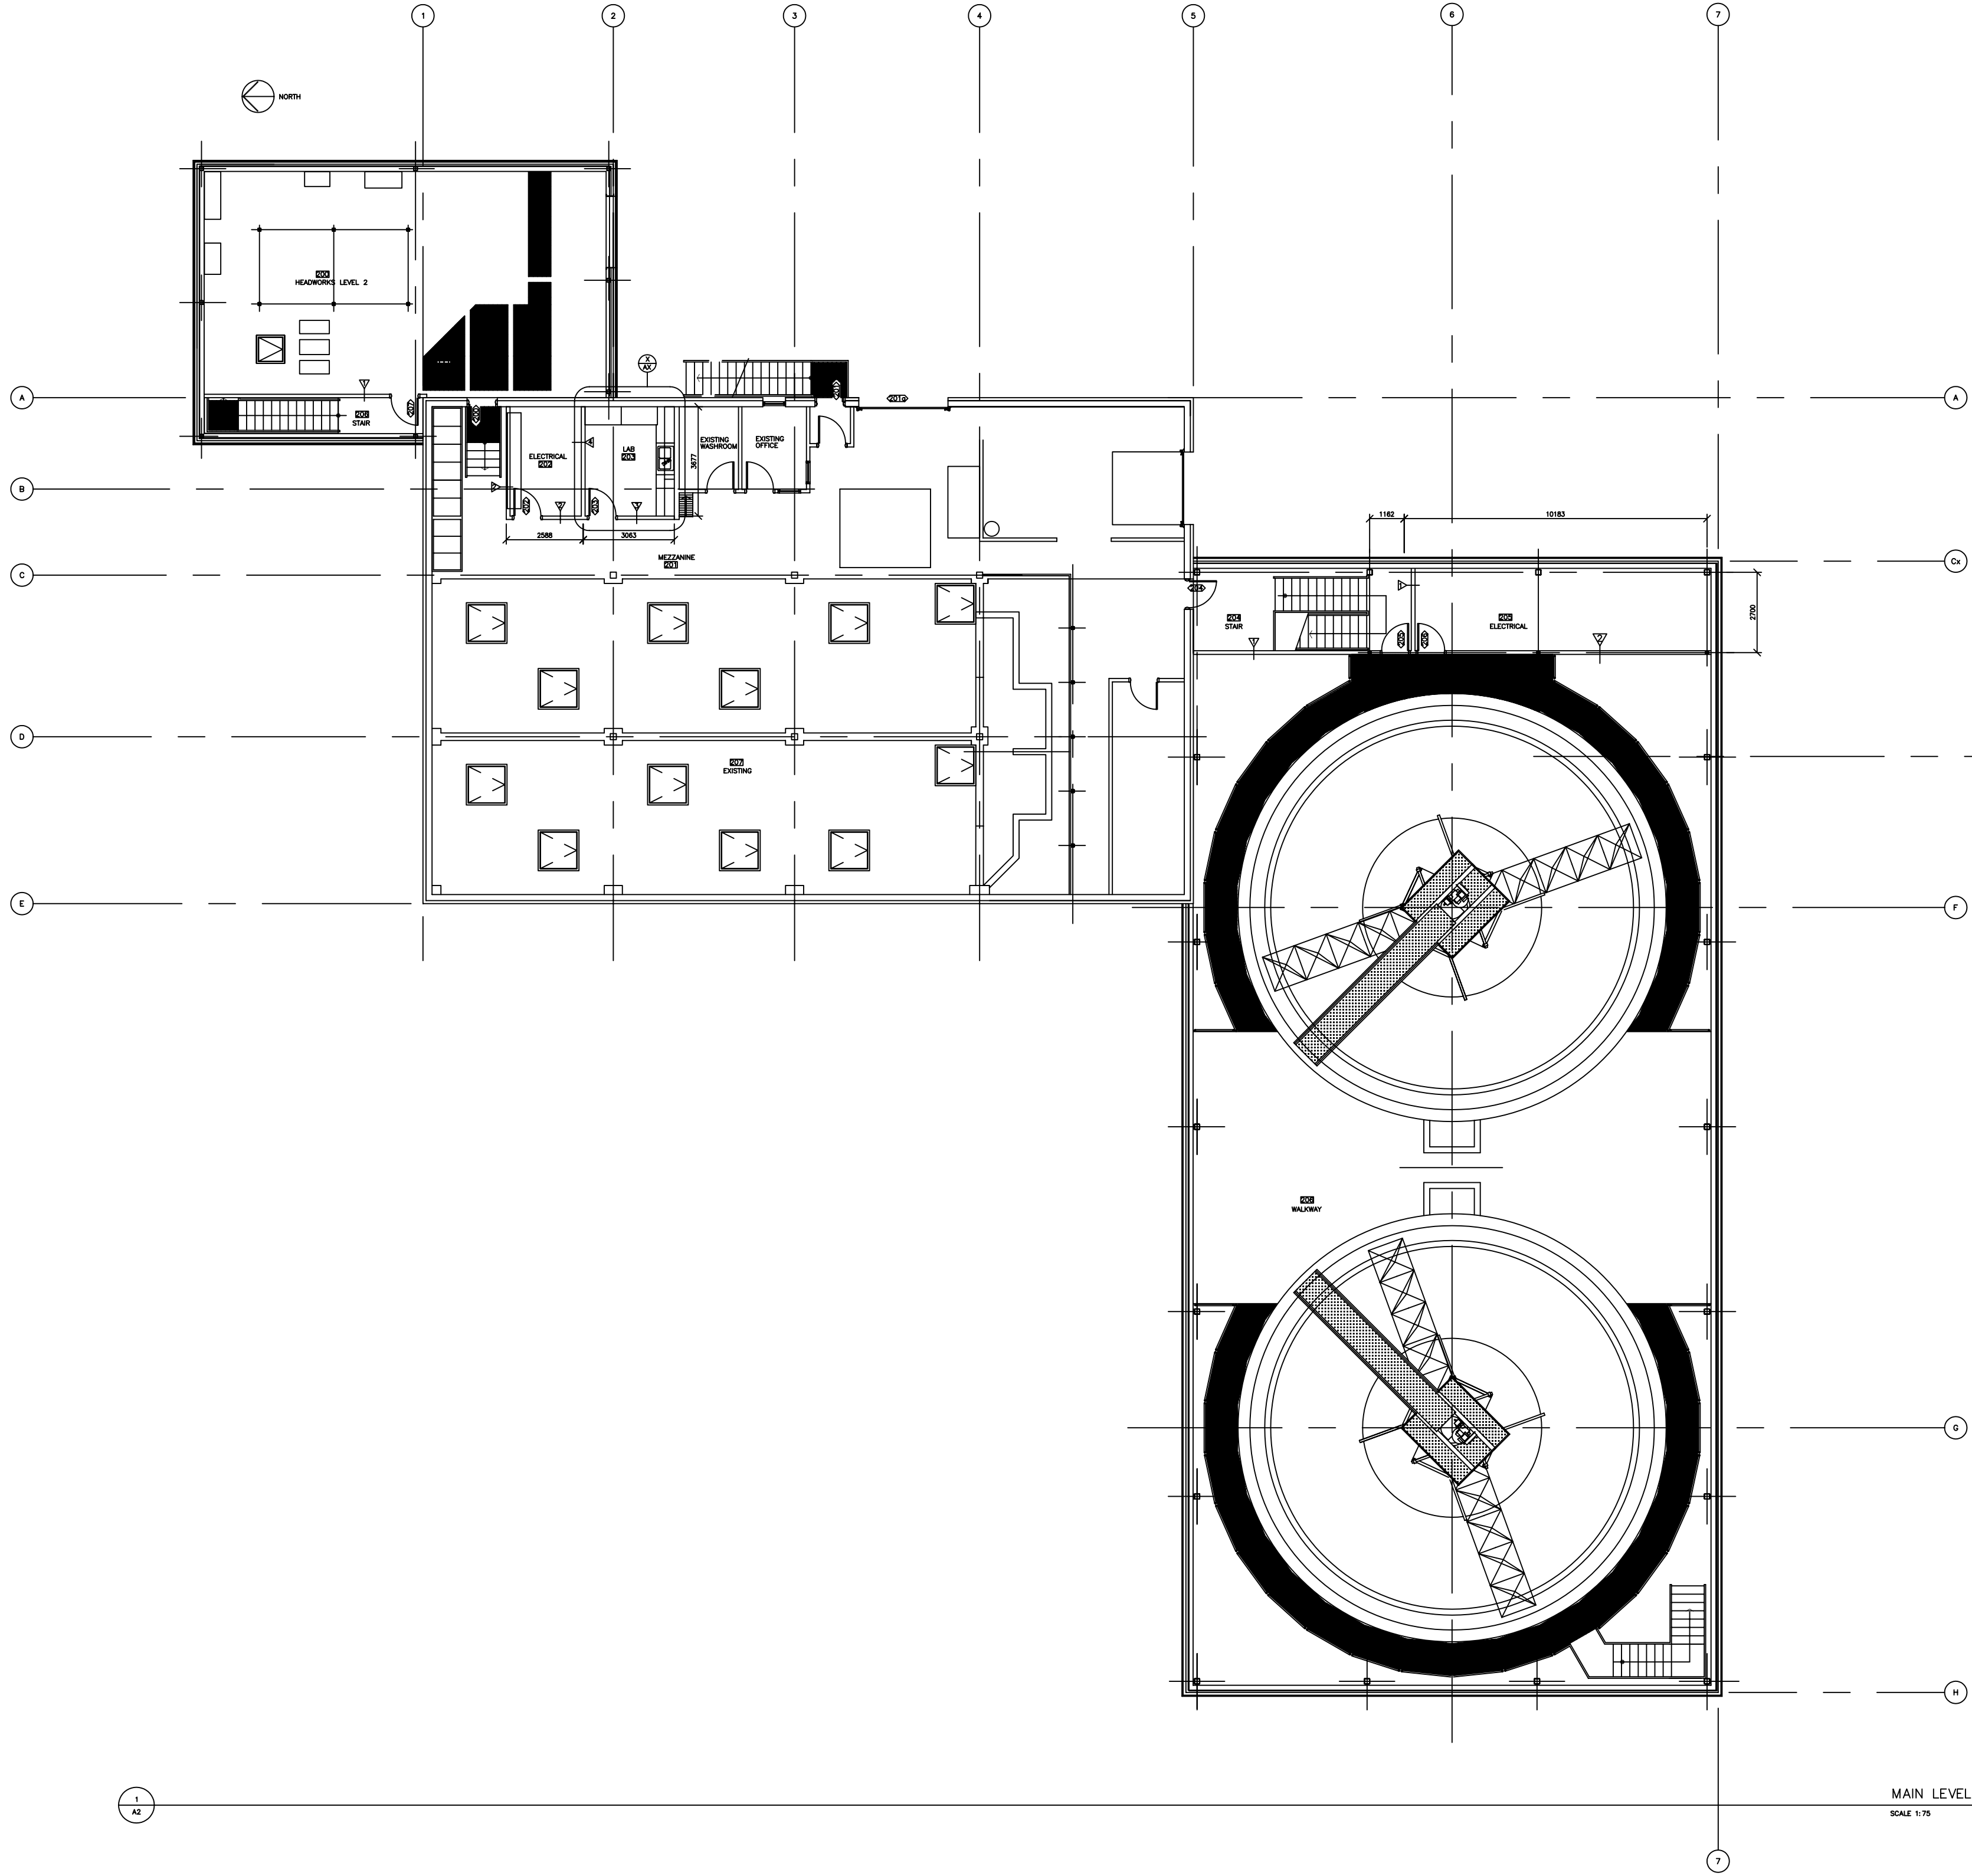

1
A2

MAIN LEVEL PLAN
SCALE 1:75

**PRELIMINARY
Not For Construction**
15/10/04

A		95%
No.	Date	Description

REVISIONS



Design DESIGN
Drawn DRAWN

Approved
Chief

Director
Project Title

CITY OF IQALUIT
WASTEWATER
TREATMENT PLANT

Drawing Title
ARCHITECTURAL
UPPER LEVEL PLAN

Scale 1:75	Date
Project No. 75360	Revision A
Drawing No. A1-2	