




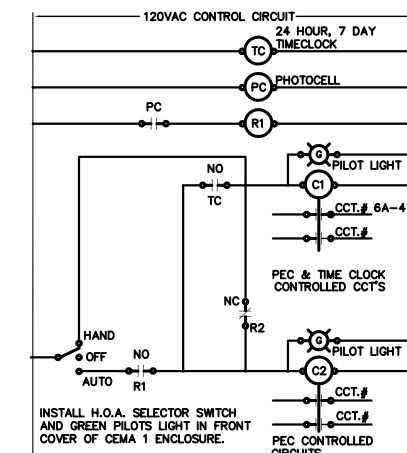


PEC EXTERIOR LIGHTING CONTROL SCHEMATIC
N.T.S.

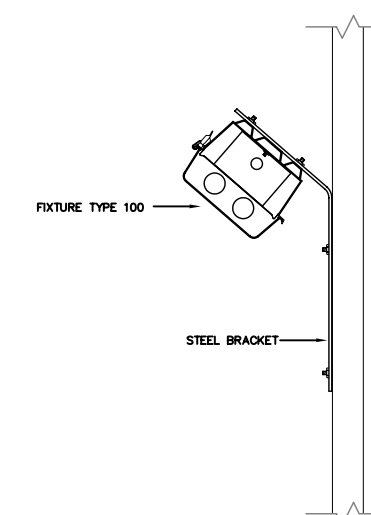

LUMINAIRE TYPE 100 - WALL MOUNTING DETAIL

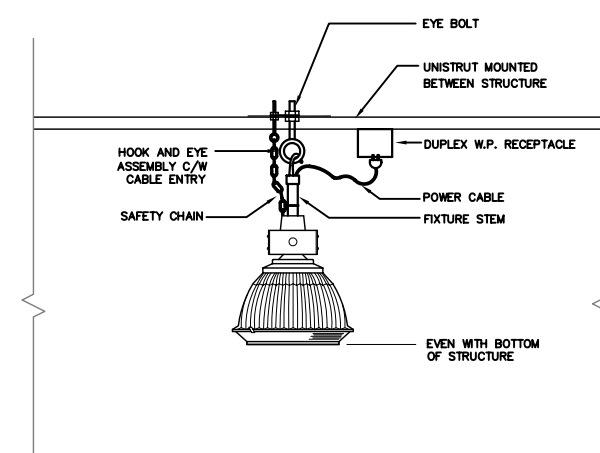

LUMINAIRE TYPE 203 & 204 - MOUNTING DETAIL
N.T.S.

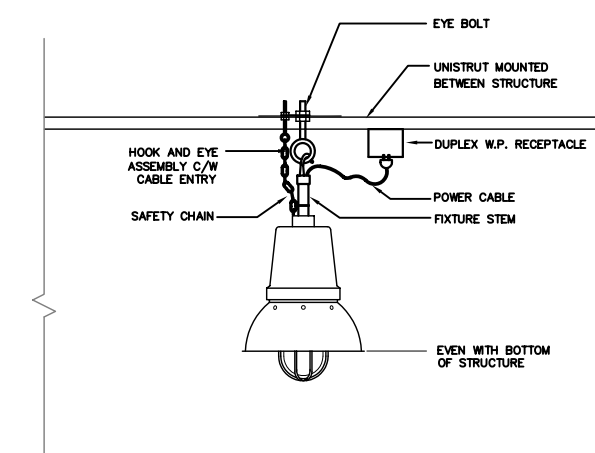

LUMINAIRE TYPE 201 – MOUNTING DETAIL
N.T.S.

PRELIMINARY
Not For Construction
OCT.15.2004

A	YLC OCT 15	ISSUED FOR 95% REVIEW
No.	Date	Description

[illegible]

Design

Drawn YLC

Approved
Chief

Director

CITY

WASTEWATER TREATMENT PLANT

Drawing Title

**ELECTRICAL
UPPER LEVEL
LIGHTING PLAN**

Scale _____

AS SHOW
Project No.

75360

Drawing No
E20

E3.0

Date _____

SEPT 2004

Revision

A