


## LIQUID PROCESS TRAIN

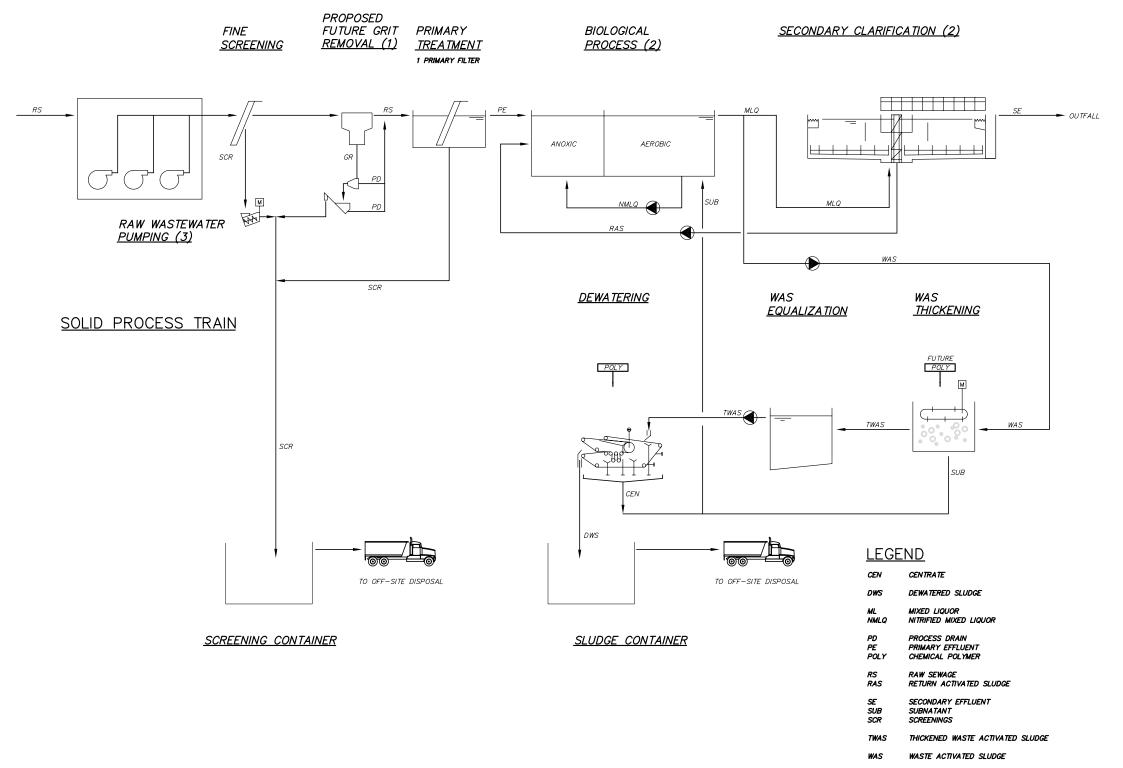

PRELIMINARY Not For Construction

OCT.15.2004

B 2004 ISSUED FOR 95% REVIEW

A 2004 ISSUED FOR 95% REVIEW

No. Date Description

Iqaluit

CITY of IQALUIT,

Nunavut

Design SNS
Drawn DKB

Drawn DKB Approved Chief

Director
Project Title
CITY OF IQALUIT
WASTEWATER
TREATMENT PLANT

Drawing Title

PROCESS Flow Diagram