


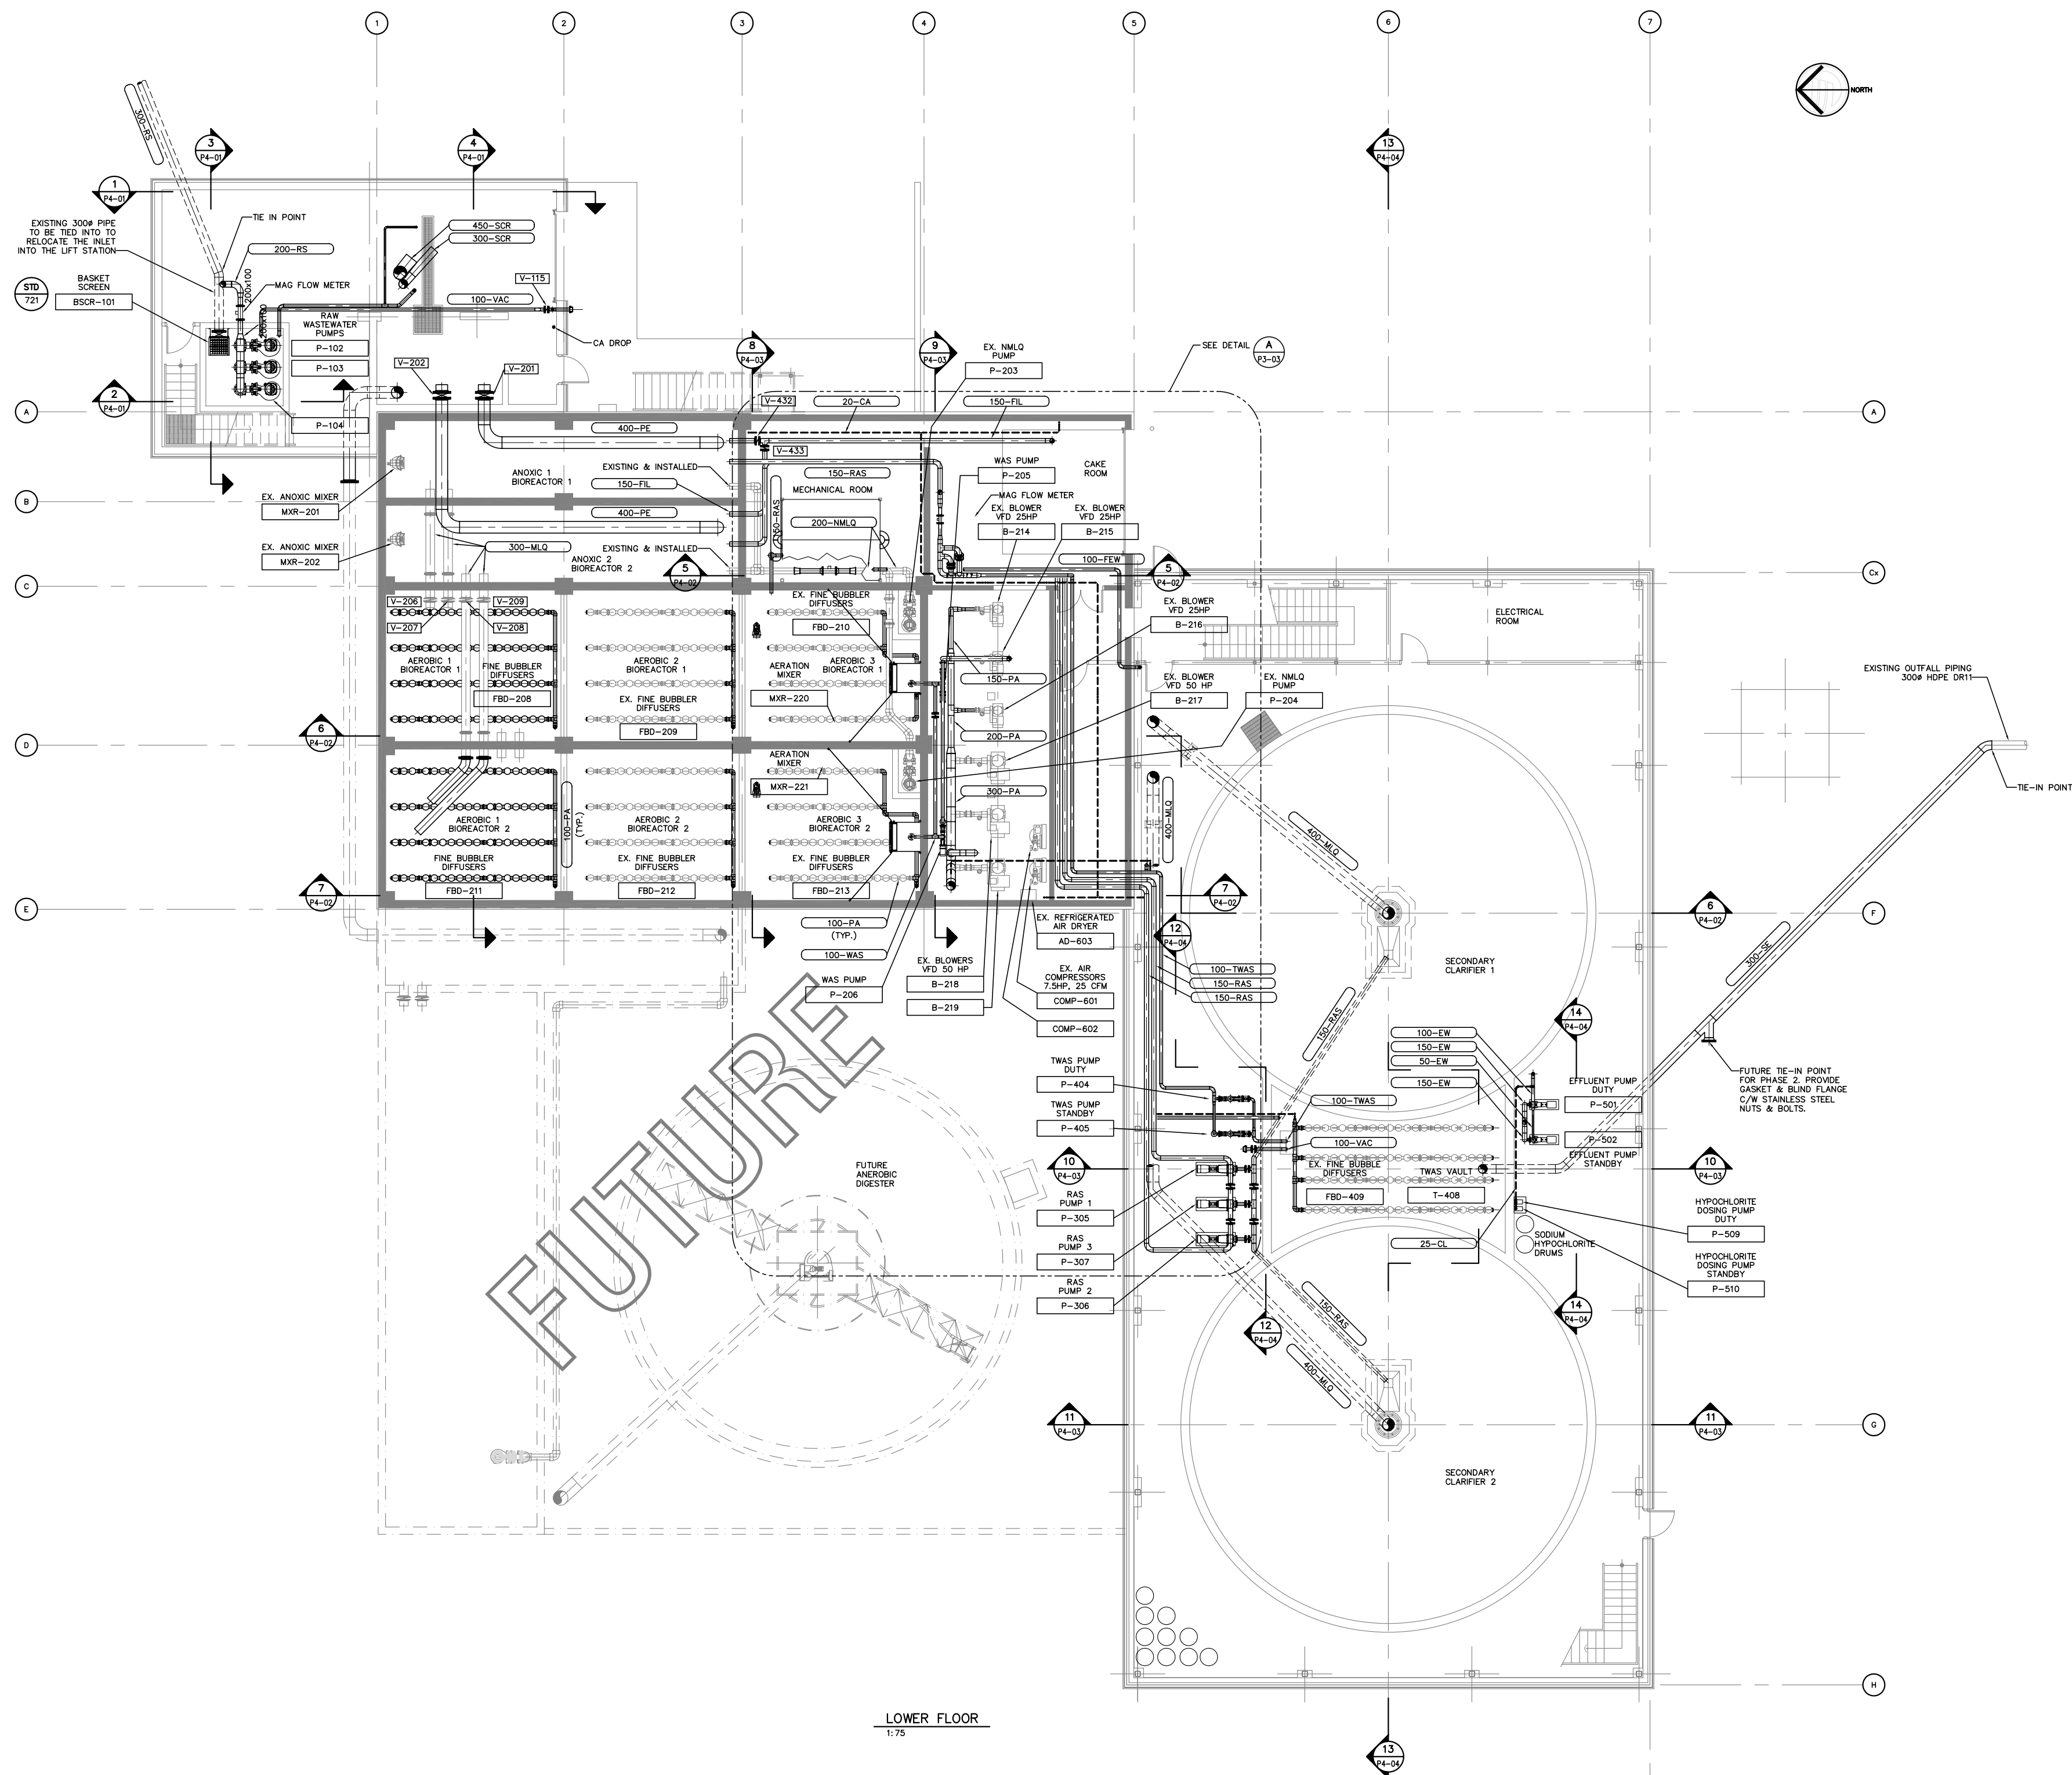

LOWER FLOOR
1:75

PRELIMINARY
Not For Construction
OCT.15.2004

No.	Date	Description
B	2004/10/15	95% REVIEW SUBMISSION
A	2004/08/13	50% REVIEW SUBMISSION

REVISIONS



Design: SNS
Drawn: DKB
Approved: Chief
Director: Project Title

**CITY OF IQALUIT
WASTEWATER
TREATMENT PLANT**

**GENERAL LAYOUT
LOWER FLOOR**

Scale: AS SHOWN
Project No.: 75360
Date: 04/08/04
Drawing No.: P3-01
Revision: B