
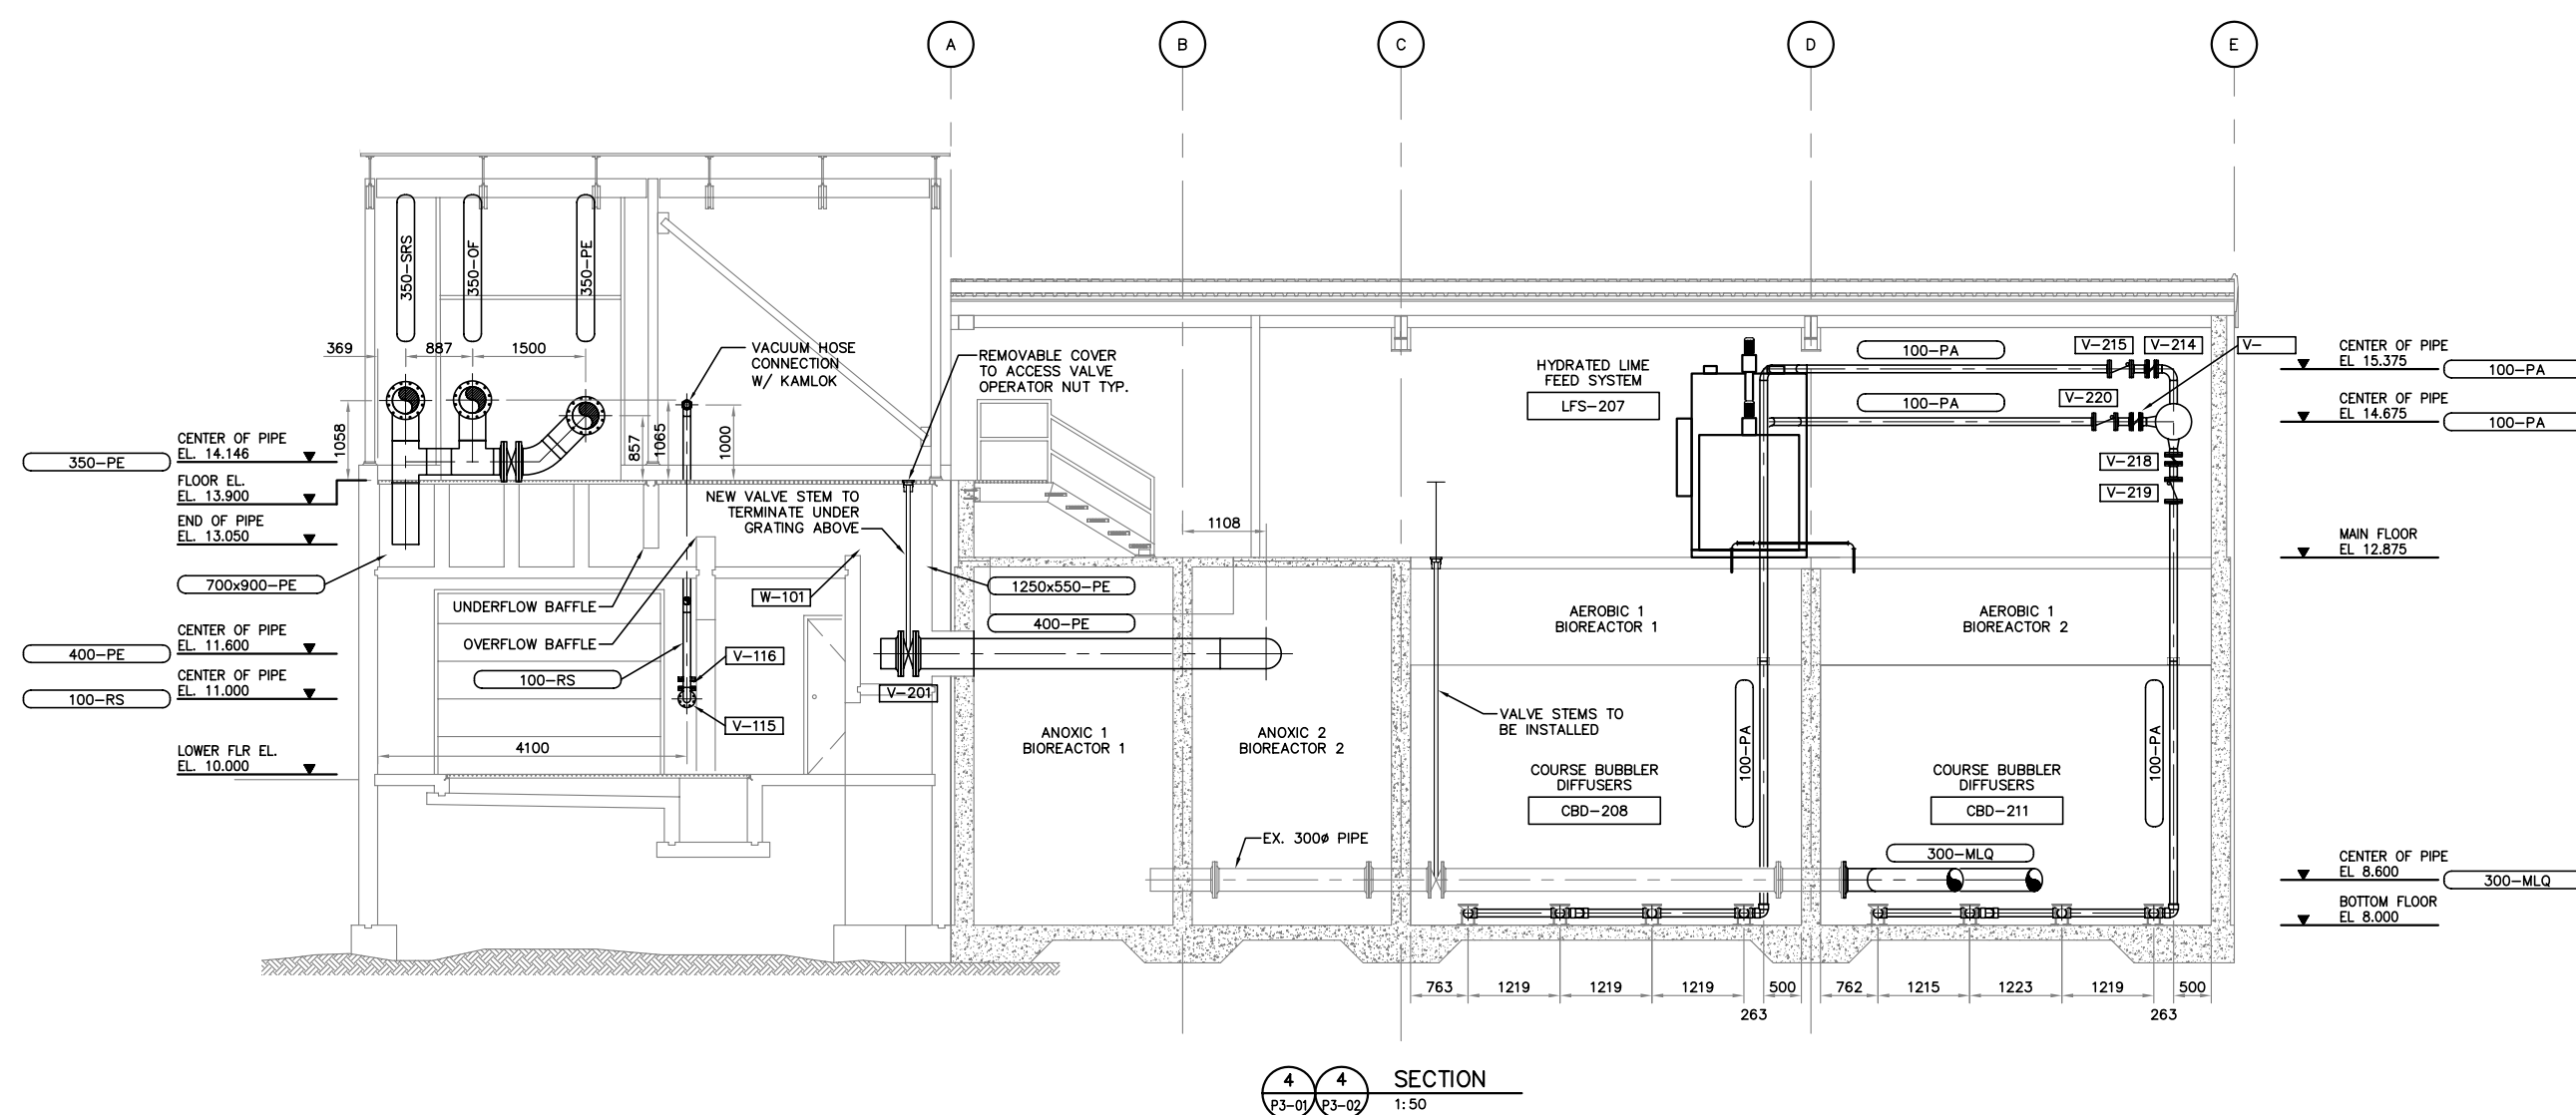


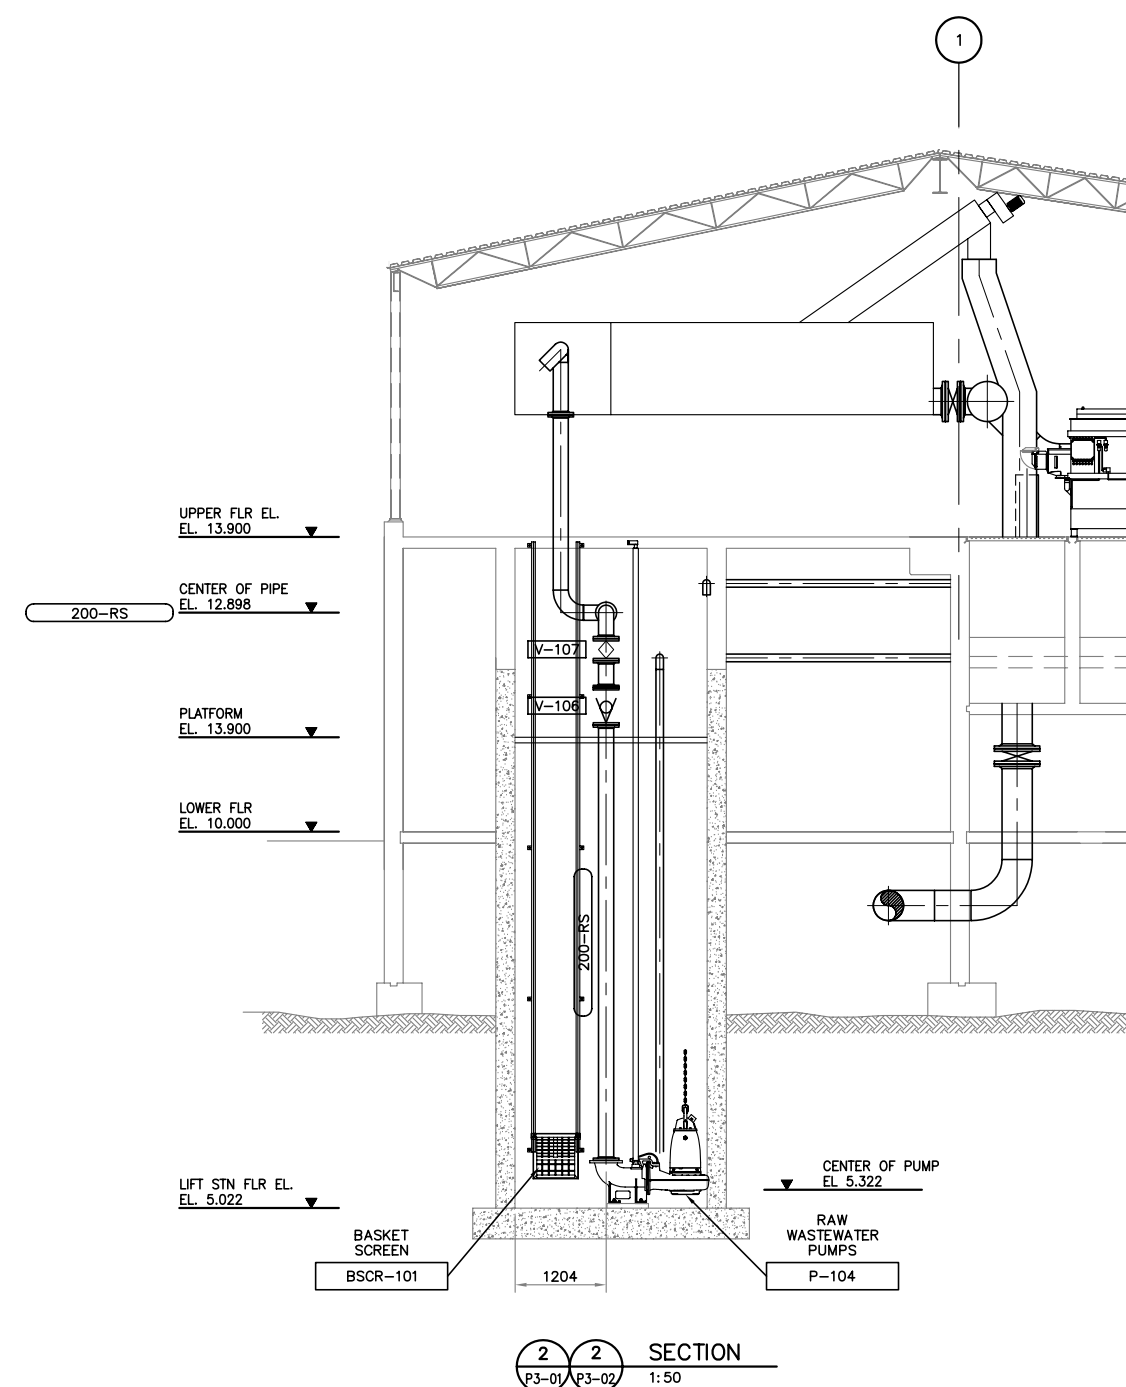

P4-01	B
-------	---