
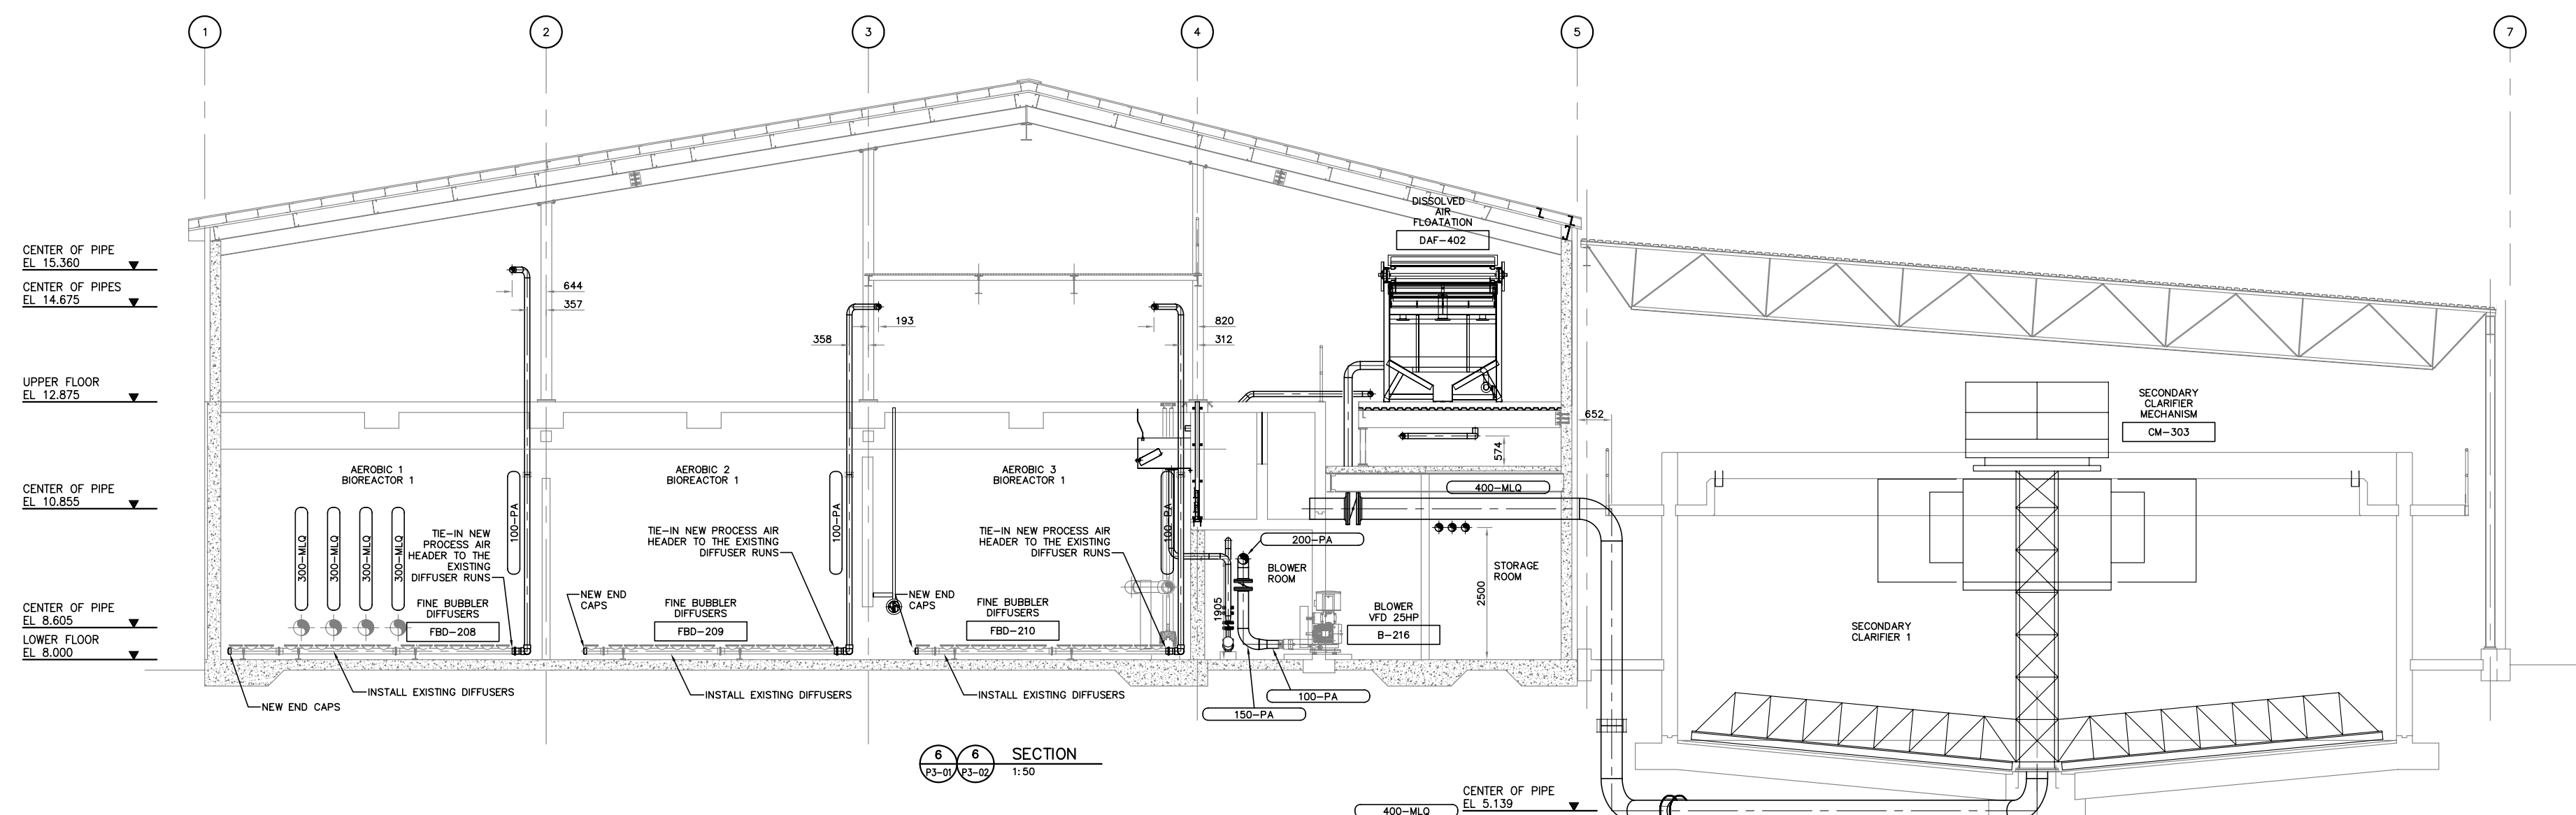


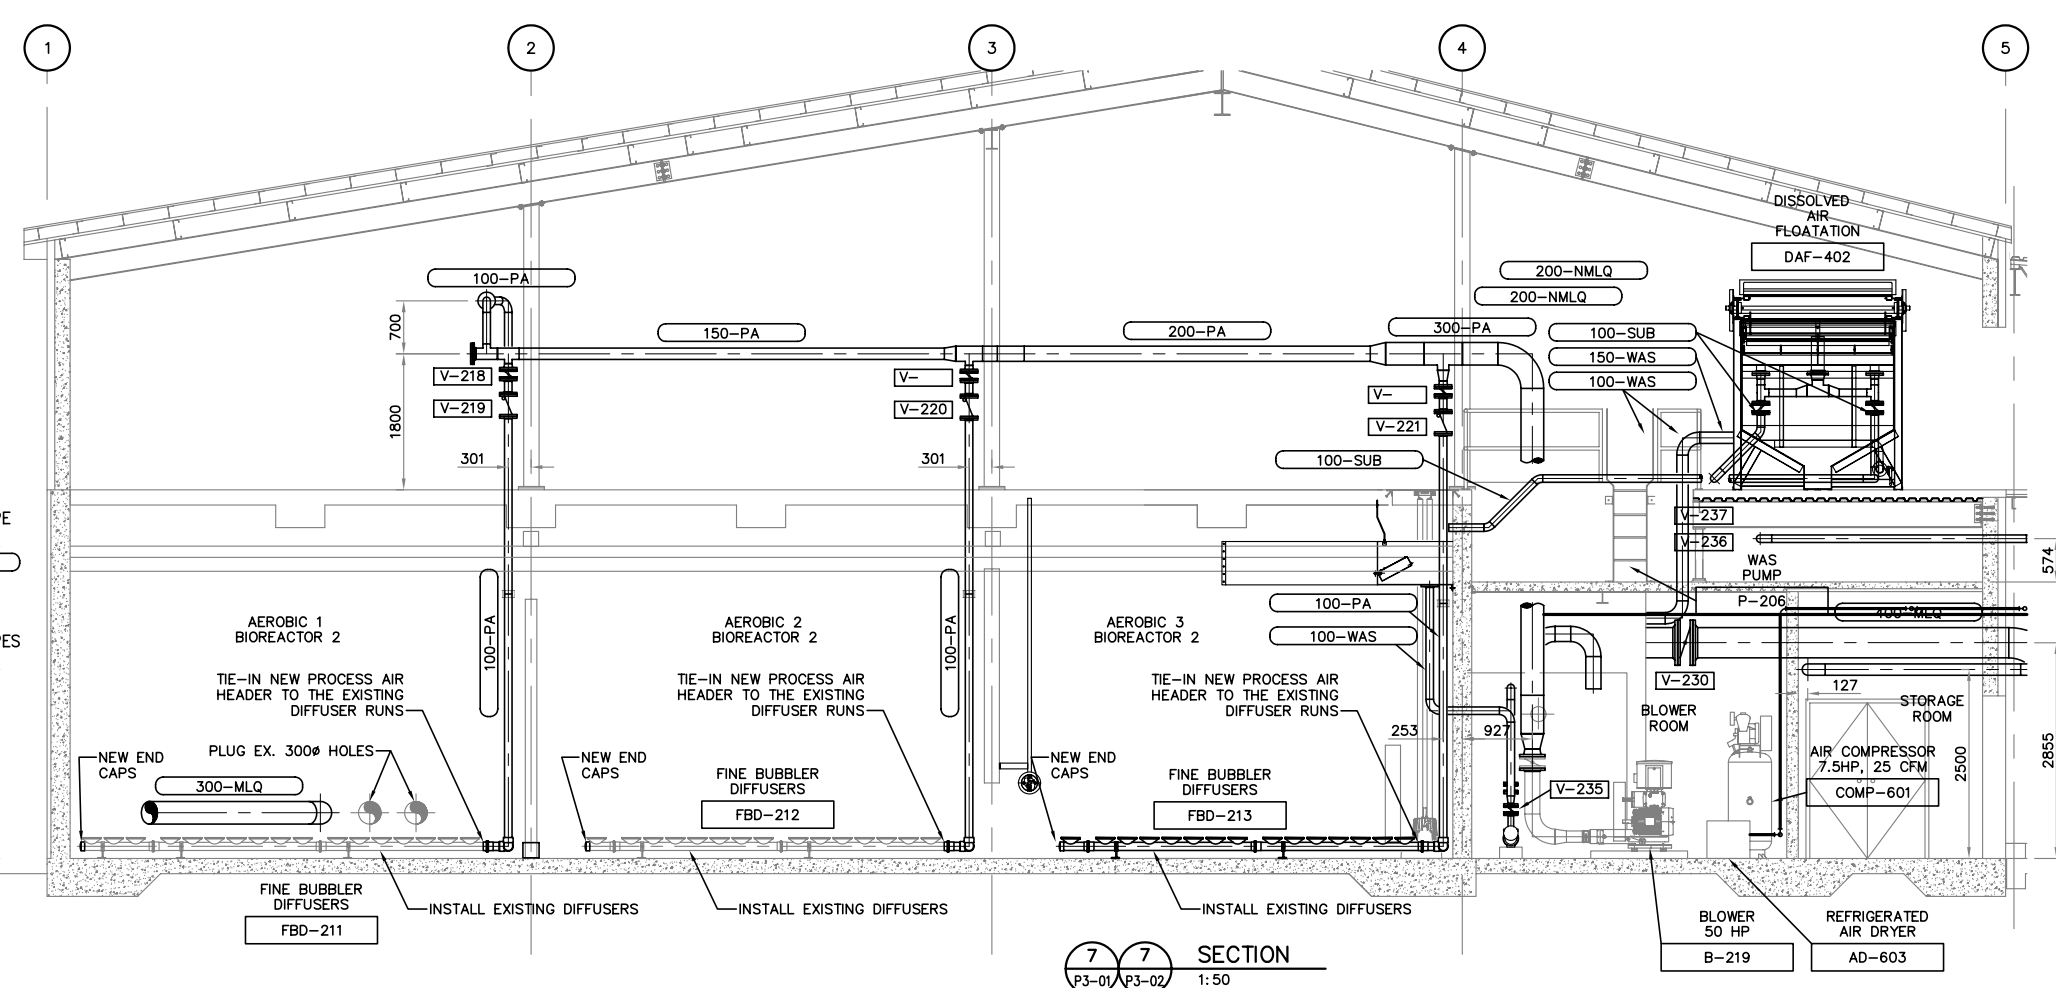

A	2004 10/15	95% REVIEW SUBMISSION
No.	Date	Description
REVISIONS		

Design	SNS
Drawn	DKB
Approved	
Chief	

PROCESS SECTIONS

Scale AS NOTED	
Project No. 75360	Date 04/08/04
Drawing No. P4-02	Revision A