


ANSI B 279.4mm x 431.8mm
Approved: _____
Checked: _____
Designer: _____
Project Management Initials: _____
Last saved by: FIEPHELLERJ(2019.03.04) Last Plotted: 2019.03.04
Filename: P:\60571501\B00-CAD_GIS\910-CAD\30-FIGURES\B03\60571501-FIG-03-0000-B-0001.DWG

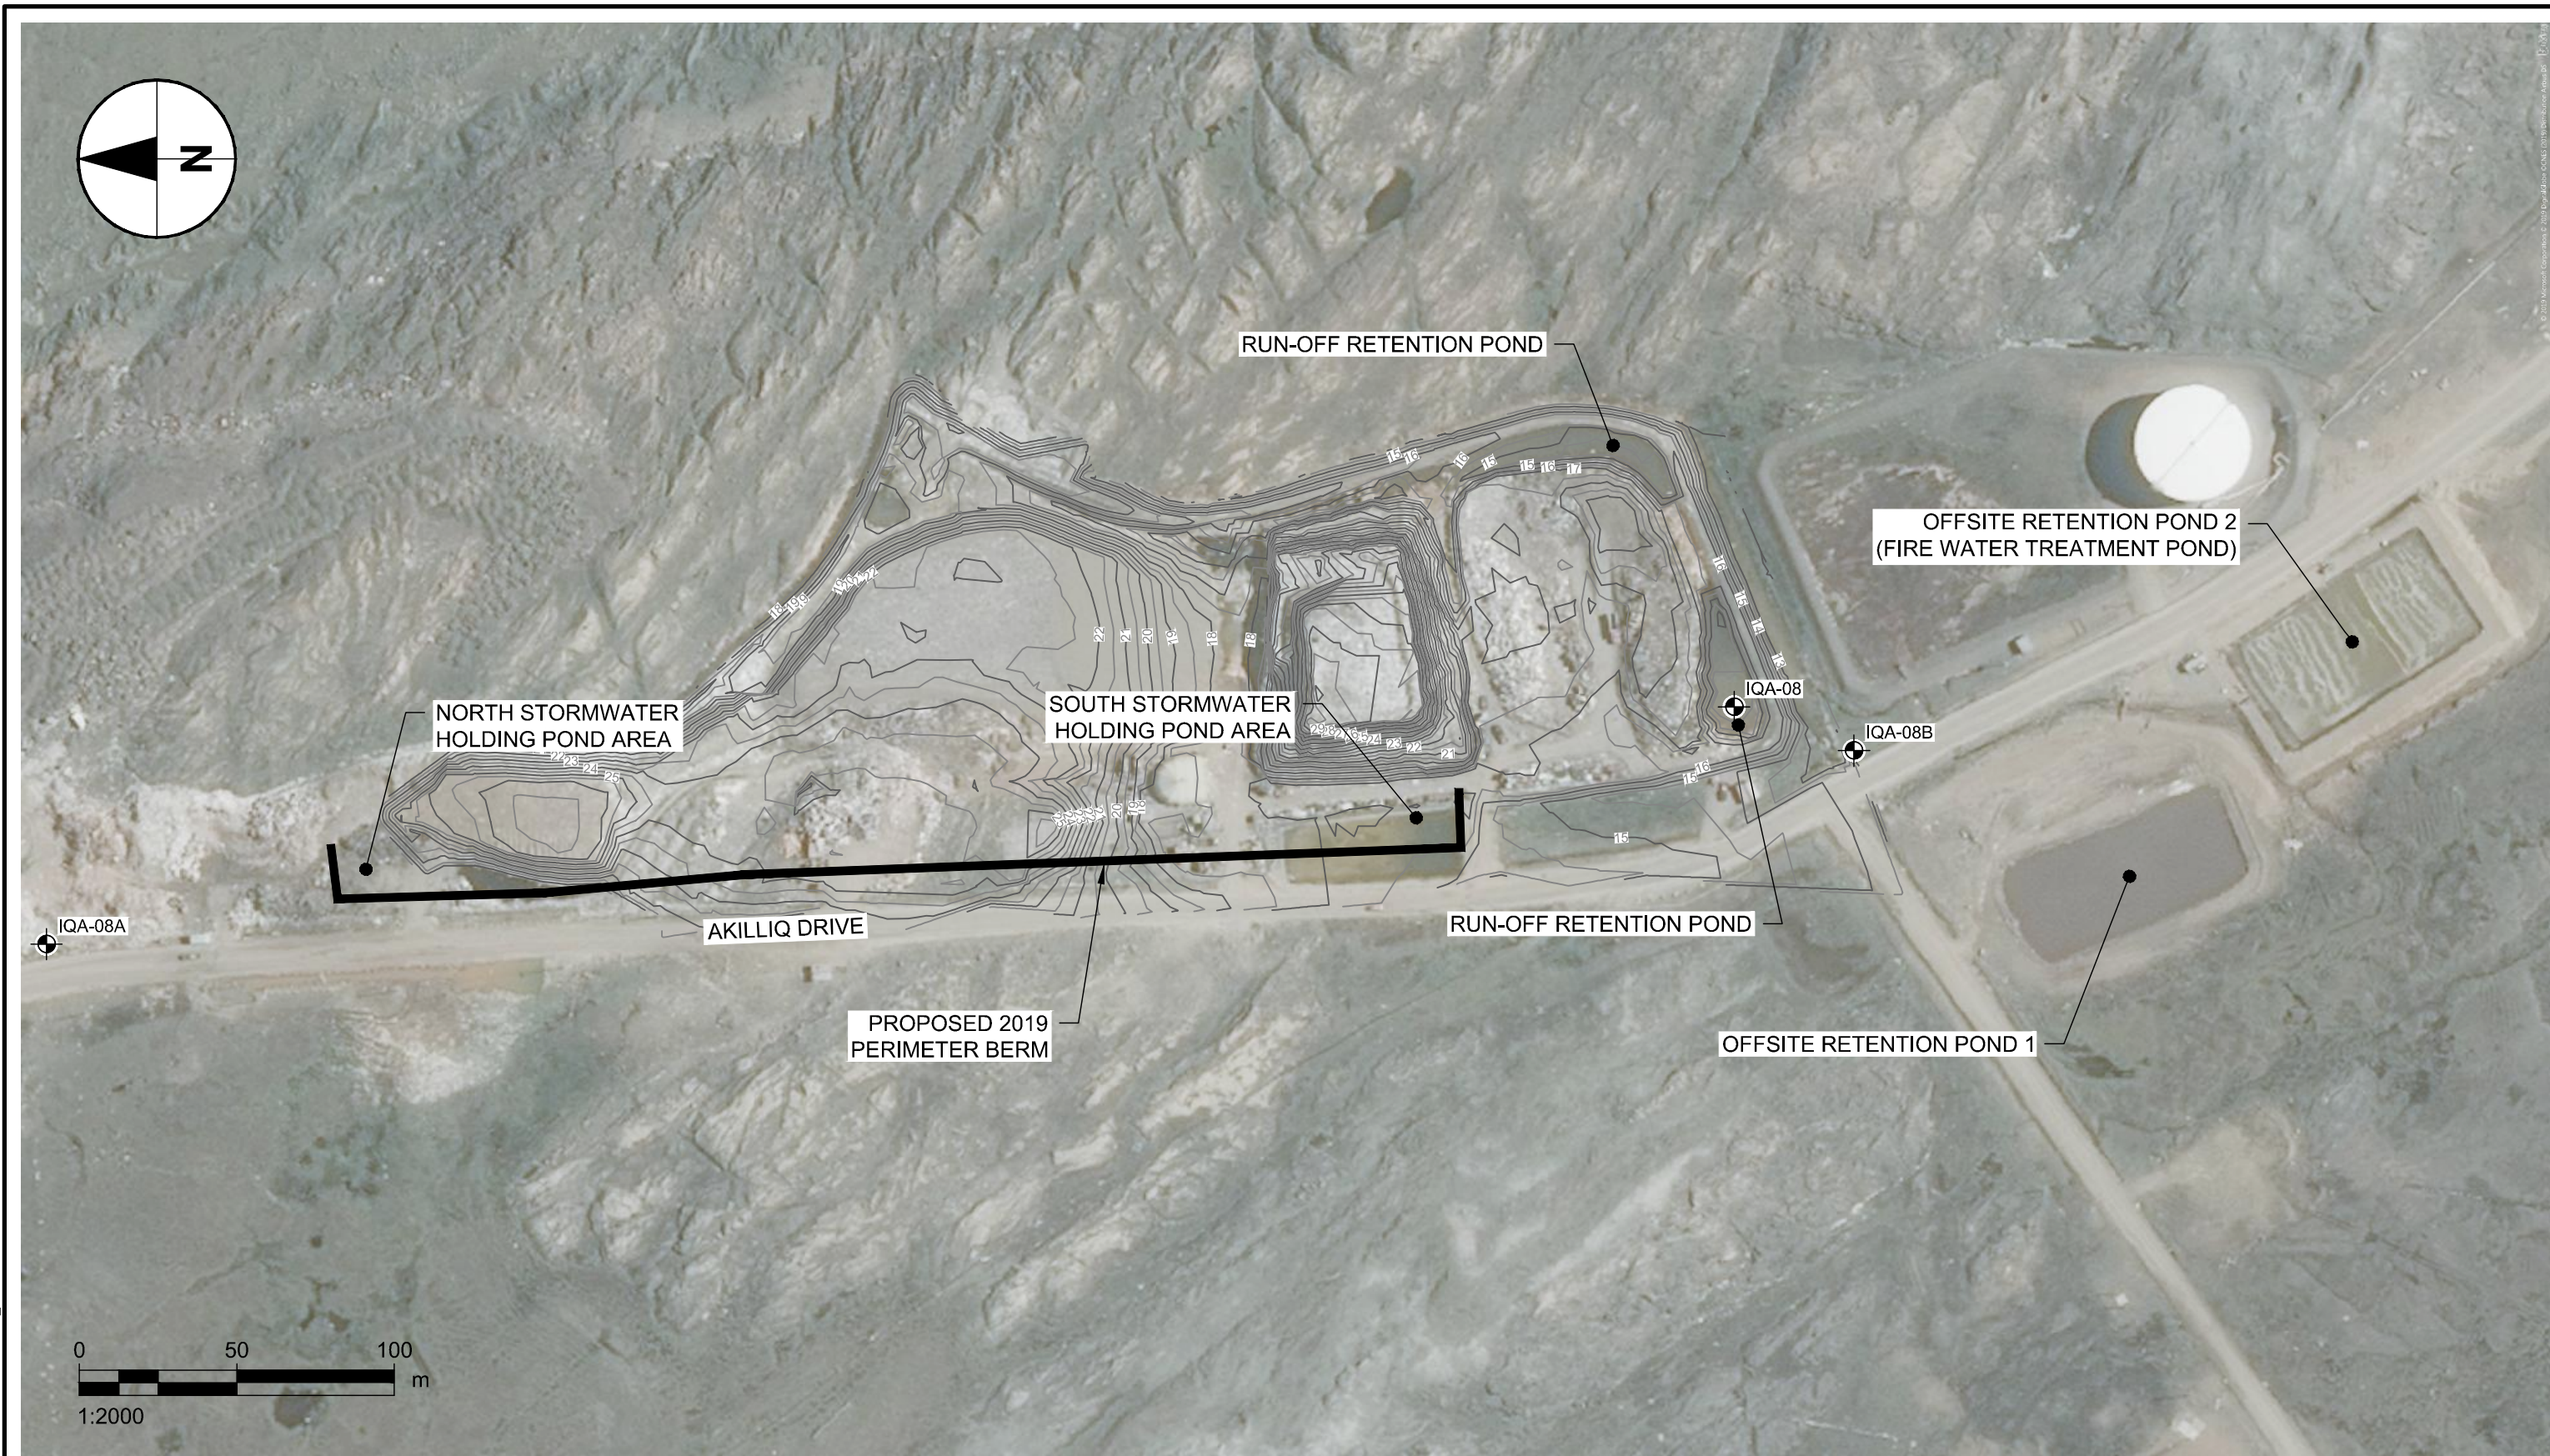

Iqaluit West 40 Landfill

City of Iqaluit, Nunavut
Project No.: 60571501 Date: 201-03-04

Iqaluit West 40 Landfill
Monitoring Locations
Plan



Figure: 1