

A


E2602-1 MEZZANINE NUMBER 1

B

1:50 E2602-1 MEZZANINE NUMBER 2

KEYNOTES:

- ① DEMOLISH EXISTING SERVICE ENTRANCE AND TRANSFER SWITCH. MAINTAIN POWER TO BUILDING DURING CONSTRUCTION .

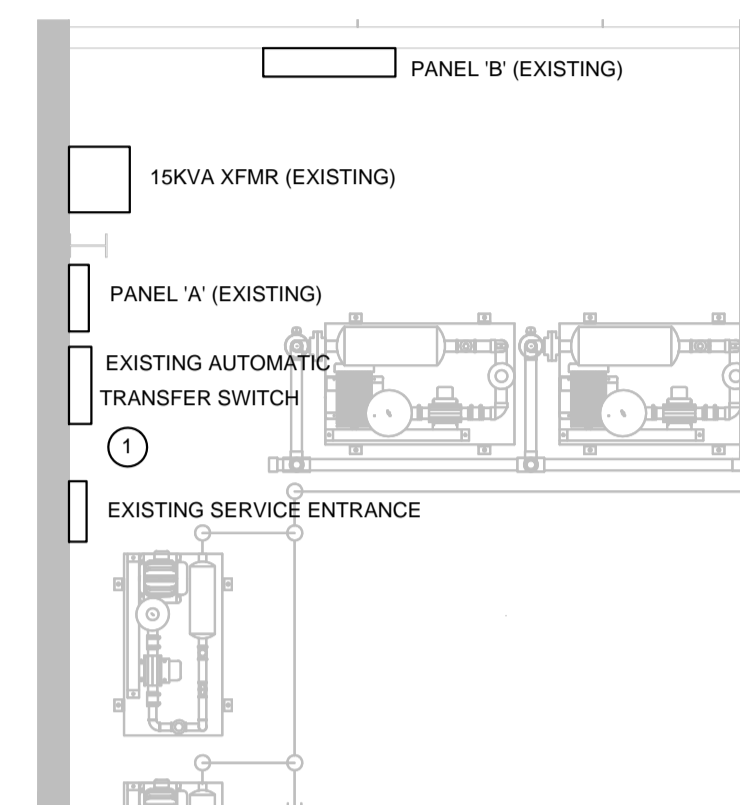


No.	Issue	Date
1	60% REVIEW SUBMISSION	2013-MAR-0
2	ISSUED FOR TENDER	2013-APR-1
3	RELEASED FOR CONSTRUCTION	2013-JUN-21



No.	Revision	Ckd. By	Date

PERMIT OF PRACTICE
EXP. SERVICES INC.
Signature *[Signature]*
Date 2013/JUN/27
PERMIT NUMBER: P483
NT/NU Association of Professional
Engineers and Geoscientists.

RELEASED FOR CONSTRUCTION

	Const. North	
	Drawn By:	TAW/MC
	Dwg. Standards Ckd. By:	PD
	Designed By:	JAH
Date Printed	Dwg. Design Ckd. By:	JFP

exp Services Inc.
t: +1.613.688.1899 | f: +1.613.225.7330
2650 Queensview Drive, Unit 100
Ottawa, ON K2B 8H6
CANADA
www.exp.com



• BUILDINGS • EARTH & ENVIRONMENT • ENERGY •
• INDUSTRIAL • INFRASTRUCTURE • SUSTAINABILITY •

Project Title

WASTE WATER
TREATMENT PLANT
UPGRADE
PANGNIRTUNG, NU

Dwg. Title

ELECTRICAL BUILDING SERVICE SECTIONS

Project No.	OTT-00204430-A0	
Dwg. No.	E2602-2	Rev. No. 0
Scale	AS SHOWN This drawing is not to be scaled	