


FILE C:\OT\020430\A0\PROJECT\DWG\M1503 - PLUMBING LAYOUT AND SCHEMATIC.DWG

NOT TO SCALE
THIS WORK IS YELLOW
REVISIONS: 1:100

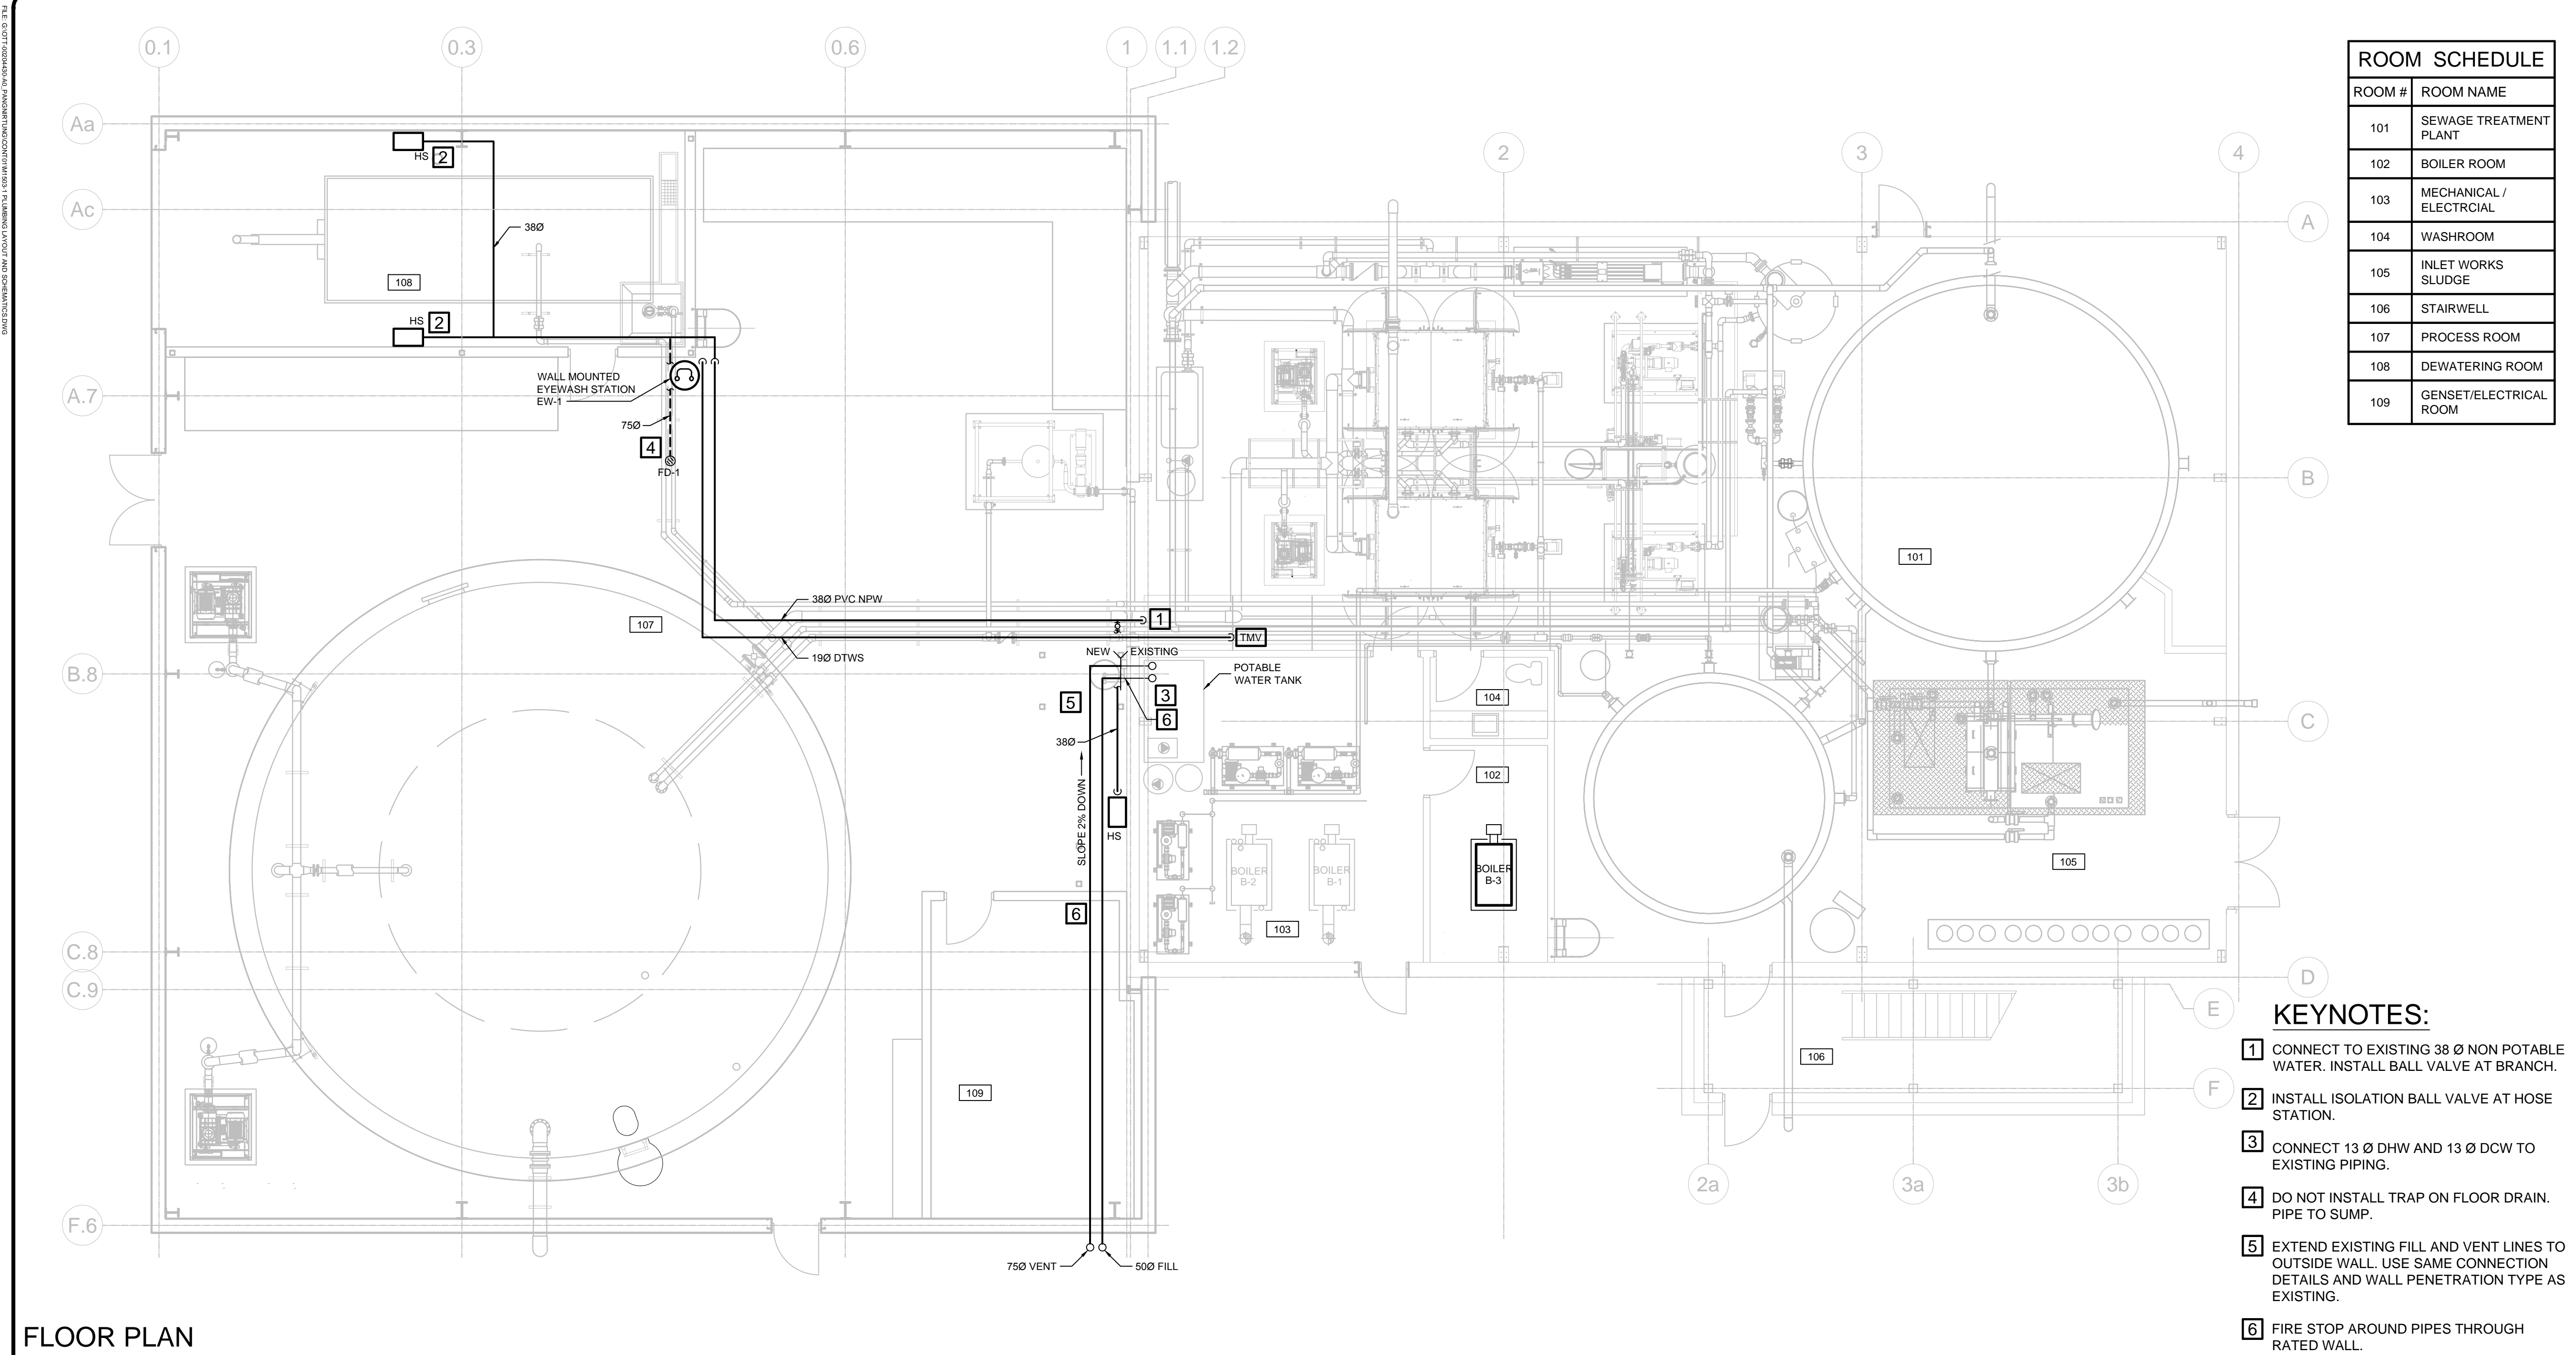

No. Issue Date

1	60% REVIEW SUBMISSION	2013-MAR-08
2	ISSUED FOR TENDER	2013-APR-10
3	RELEASED FOR CONSTRUCTION	2013-JUN-27

No. Revision Ckd. By Date

PERMIT OF PRACTICE
EXP SERVICES INC.
Signature *J. Davis*
Date 2013/JUN/27
PERMIT NUMBER: P483
NT/NU Association of Professional Engineers and Geoscientists

RELEASED FOR CONSTRUCTION

Const. North

Drawn By: SET
Dwg. Standards Ckd. By: PD
Designed By: RJM
Date Printed: Dwg. Design Ckd. By: JTD

exp Services Inc.
t: +1.613.688.1899 | f: +1.613.225.7330
2650 Queensview Drive, Unit 100
Ottawa, ON K2B 8H6
CANADA
www.exp.com

• BUILDINGS • EARTH & ENVIRONMENT • ENERGY •
• INDUSTRIAL • INFRASTRUCTURE • SUSTAINABILITY •

Project Title

**WASTE WATER TREATMENT PLANT UPGRADE
PANGNIRTUNG, NU**

Dwg. Title

**PLUMBING LAYOUT
AND SCHEMATIC**

Project No. OTT-00204430-A0
Dwg. No. M1503 - 1 Rev. No. 0
Scale AS SHOWN
This drawing is not to be scaled