



1 RESOLUTE PLAN  
E-01 1:1000

BLOCK 6  
L T O 2 8 8 1

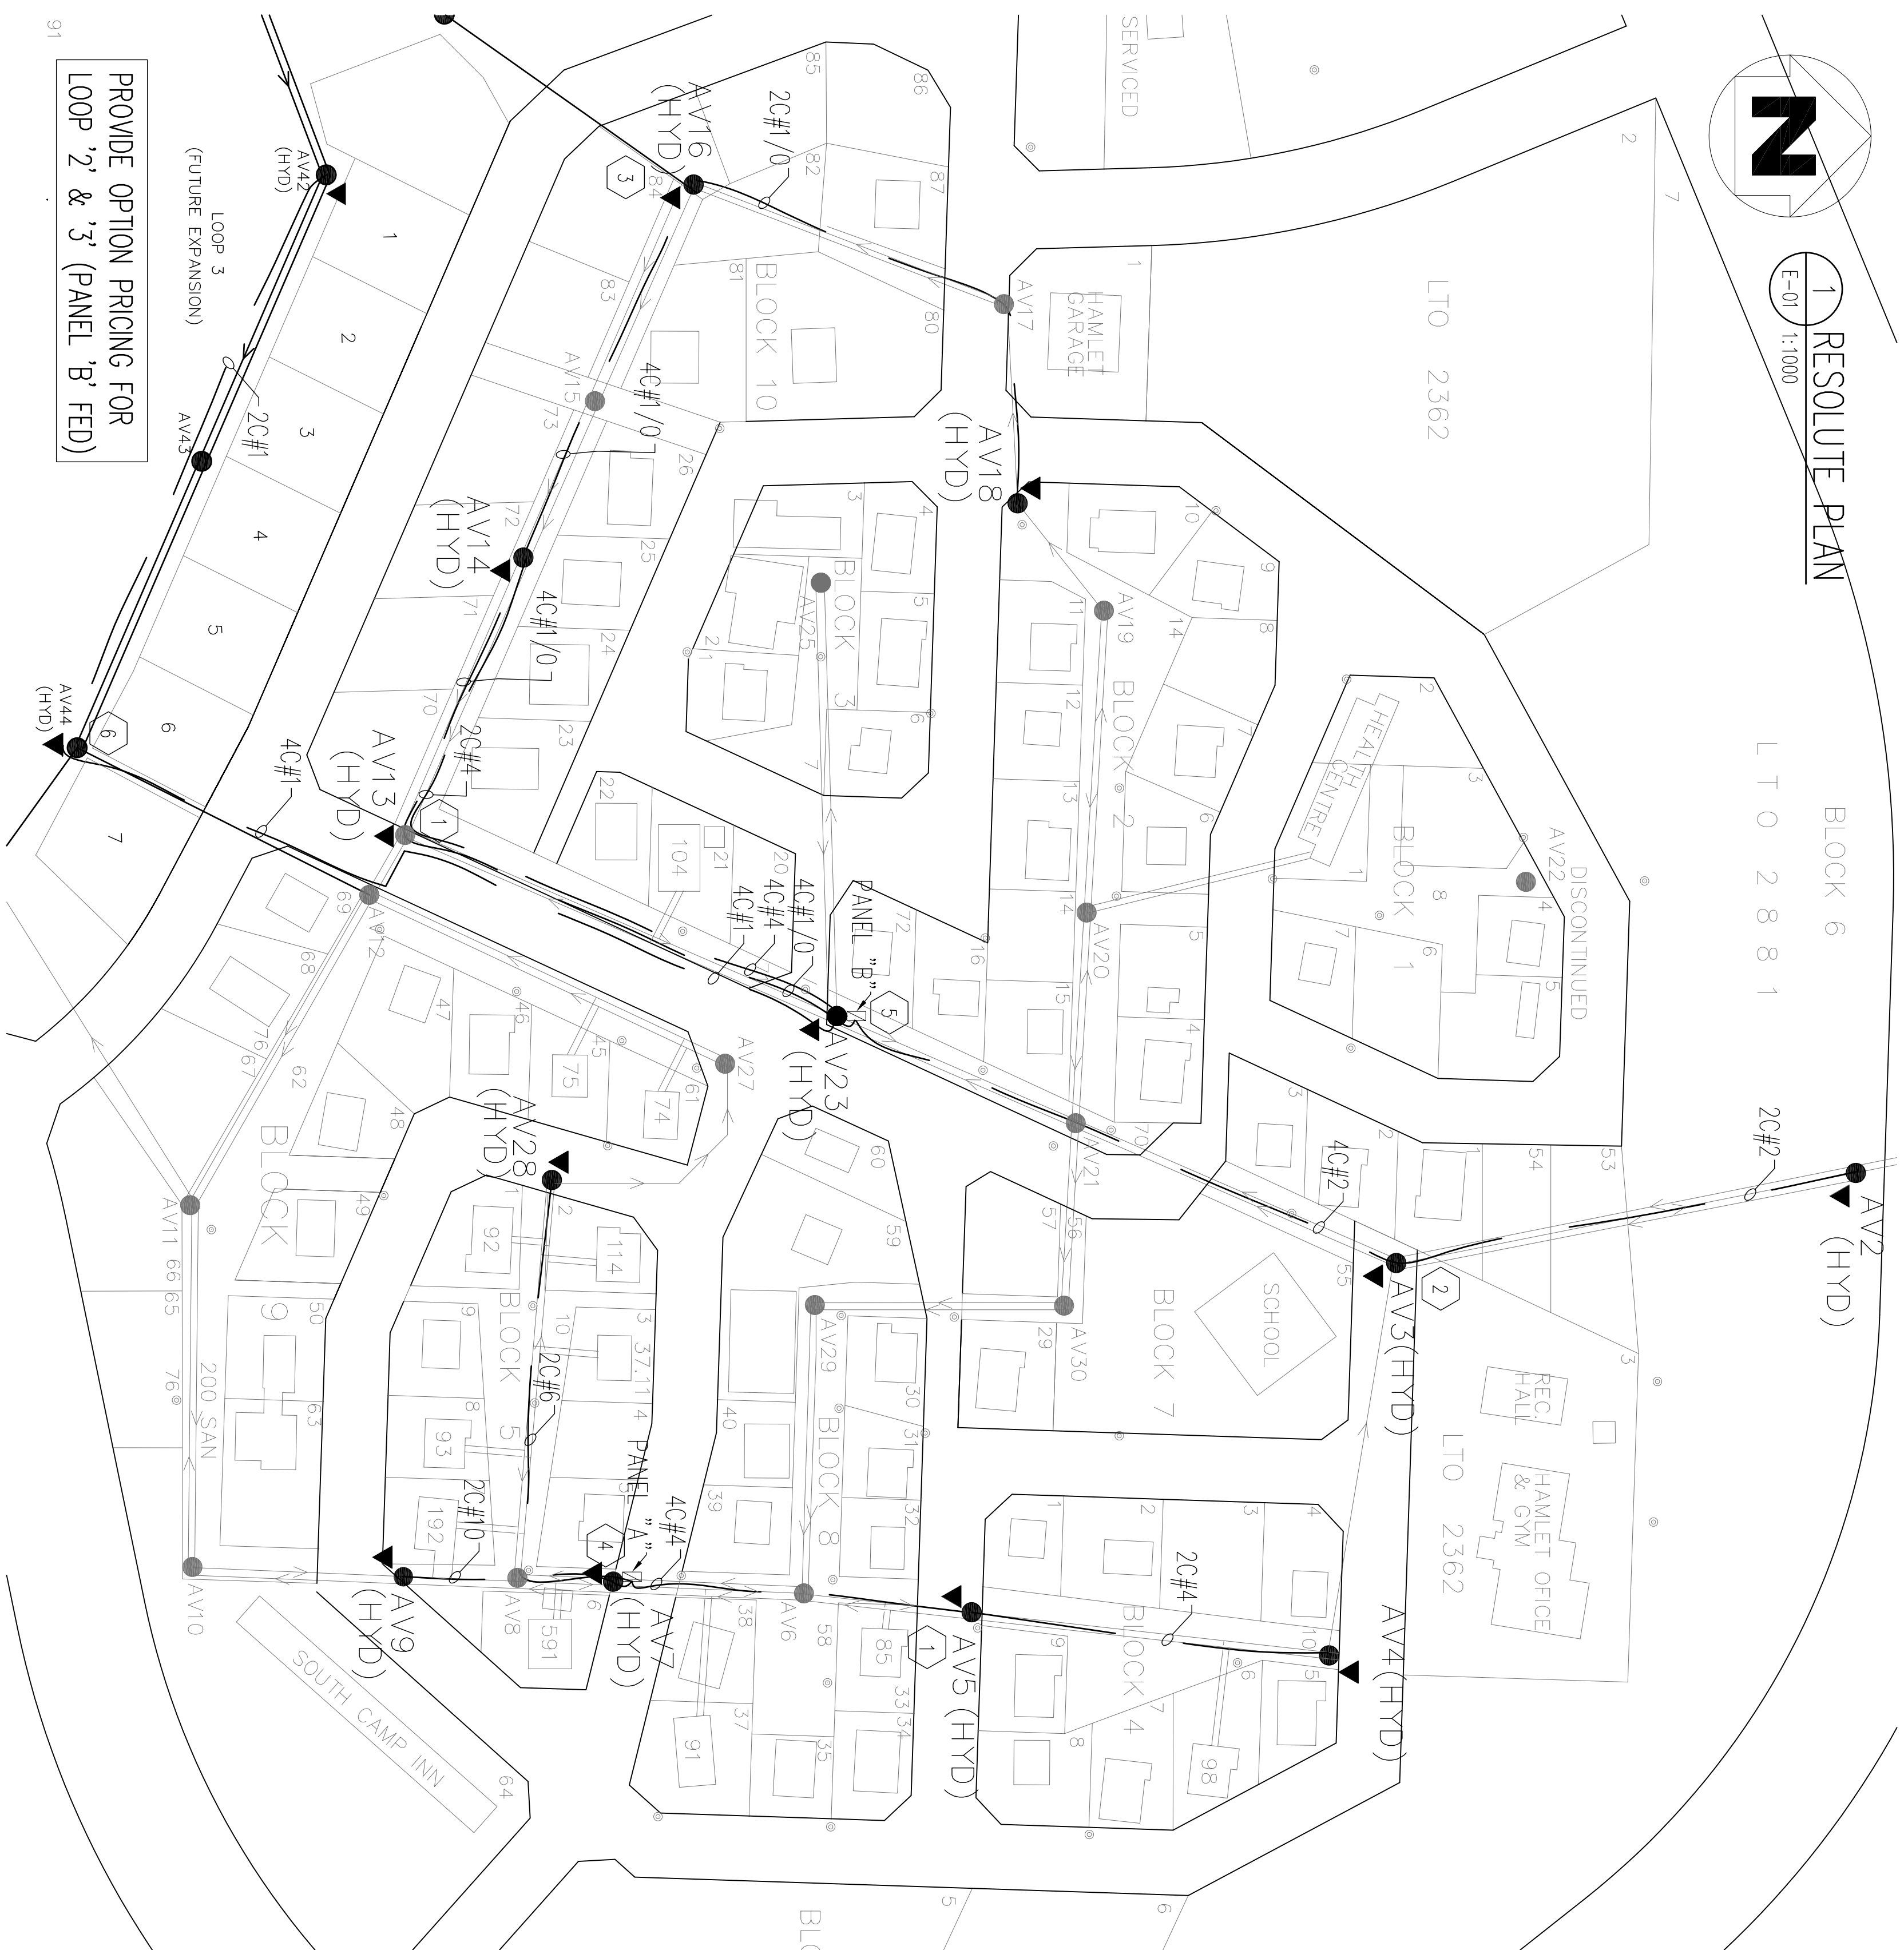


| PANEL SCHEDULE   |                    |         |              |             |     |           |                     |                   |                 |
|------------------|--------------------|---------|--------------|-------------|-----|-----------|---------------------|-------------------|-----------------|
| PANEL 'A'        | LOCATION           | VOLTAGE | PHASE        | WIRE        | BUS | MAIN BRK. | INT. CAP. (SYM RMS) | CIRCUITS/MOUNTING | FEEDER          |
| L1 L2 L3         | POLE MOUNTED (AV1) | 120/208 | 3            | 4           | 100 | 100A      | 100A                | 24                | SURFACE 4#2-35C |
| LOADS            |                    |         |              |             |     |           |                     |                   |                 |
| DESCRIPTION      | POLE AMP/CCT       | NO.     | CCT AMP/POLE | DESCRIPTION | L1  | L2        | L3                  |                   |                 |
| AV1 HEAT TRACE   | 2*                 | 1       | SPARE        |             | -   | -         | -                   |                   |                 |
| AV2 HEAT TRACE   | 2*                 | 2       | SPARE        |             | -   | -         | -                   |                   |                 |
| AV3 HEAT TRACE   | 2*                 | 3       | SPARE        |             | -   | -         | -                   |                   |                 |
| AV4 HEAT TRACE   | 2*                 | 4       | SPARE        |             | -   | -         | -                   |                   |                 |
| AV5 HEAT TRACE   | 2*                 | 5       | SPARE        |             | -   | -         | -                   |                   |                 |
| AV6 HEAT TRACE   | 2*                 | 6       | SPARE        |             | -   | -         | -                   |                   |                 |
| AV7 HEAT TRACE   | 2*                 | 7       | SPARE        |             | -   | -         | -                   |                   |                 |
| AV8 HEAT TRACE   | 2*                 | 8       | SPARE        |             | -   | -         | -                   |                   |                 |
| AV9 HEAT TRACE   | 2*                 | 9       | SPARE        |             | -   | -         | -                   |                   |                 |
| AV10 HEAT TRACE  | 2*                 | 10      | SPARE        |             | -   | -         | -                   |                   |                 |
| AV11 HEAT TRACE  | 2*                 | 11      | SPARE        |             | -   | -         | -                   |                   |                 |
| AV12 HEAT TRACE  | 2*                 | 12      | SPARE        |             | -   | -         | -                   |                   |                 |


TOTAL PEAK LOAD 9800 W AT 208 V, AMPERES 26.6 A. DEMAND FACTOR OF 0.8 APPLIED RESULTS IN A MIN. SERVICE AMPLACITY OF 33.3 A.

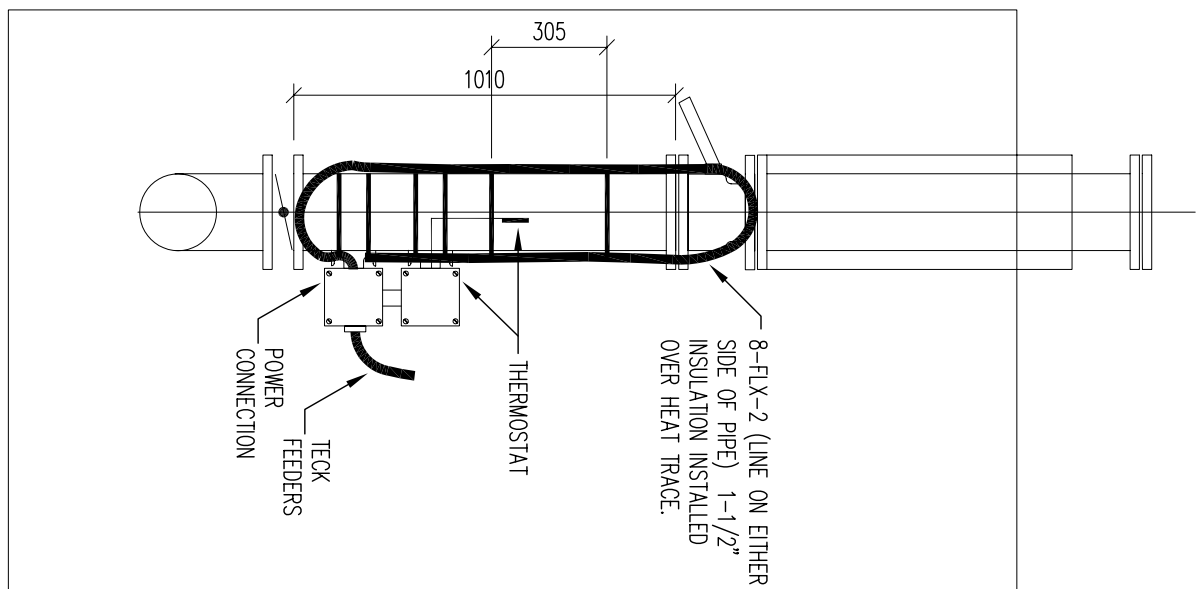


2 HYDRANT HEAT TRACE DETAIL  
E-01 1:20

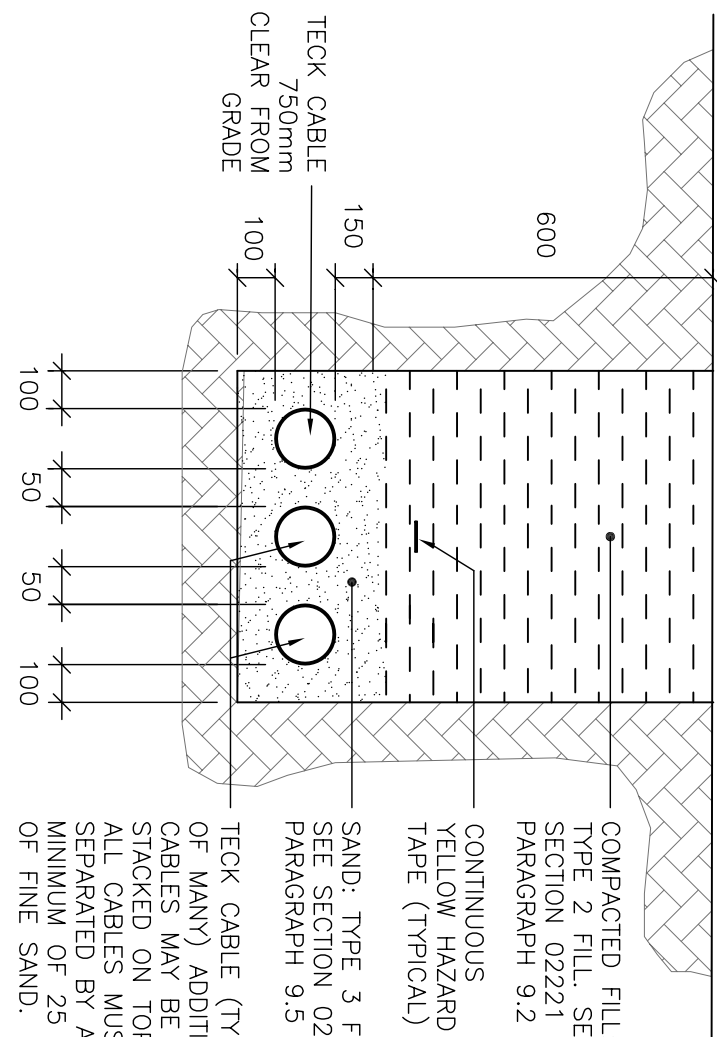

3 TRENCH DETAIL  
E-01 N.T.S.

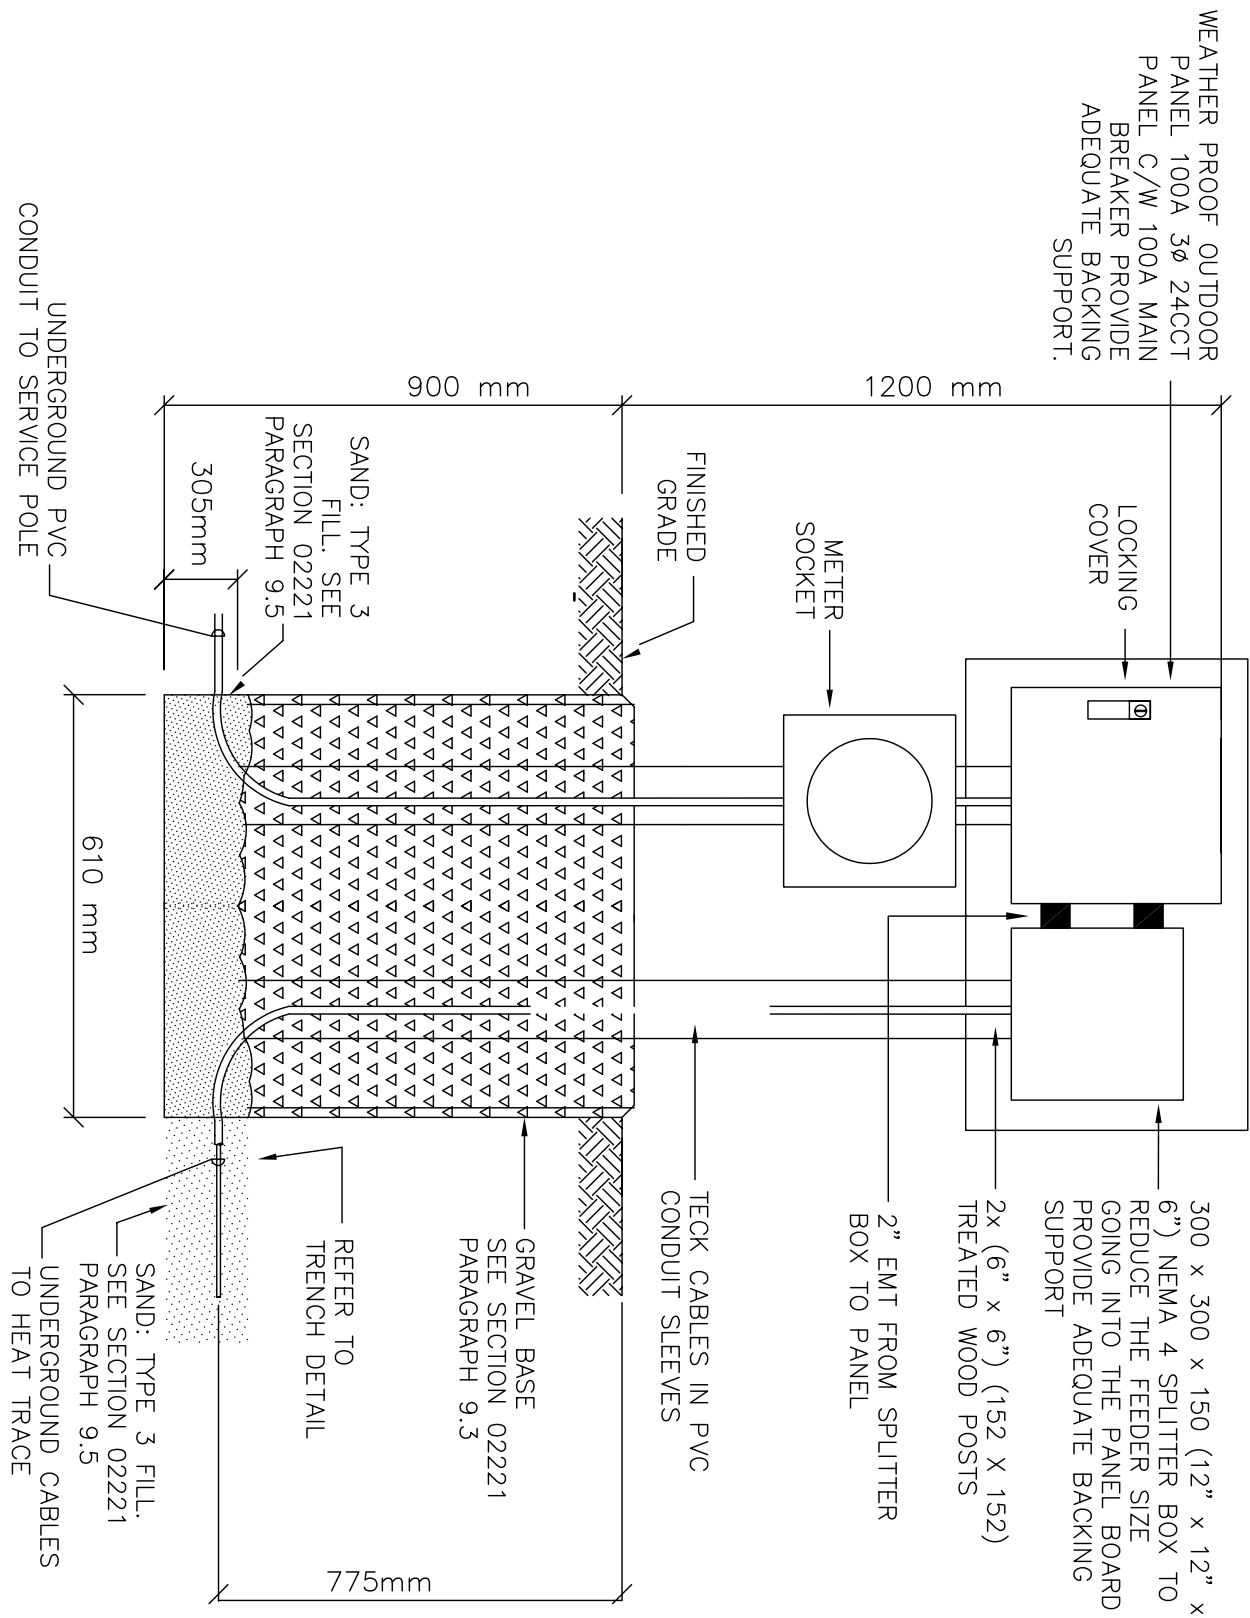

4 SERVICE PEDESTAL DETAIL  
E-01 N.T.S.

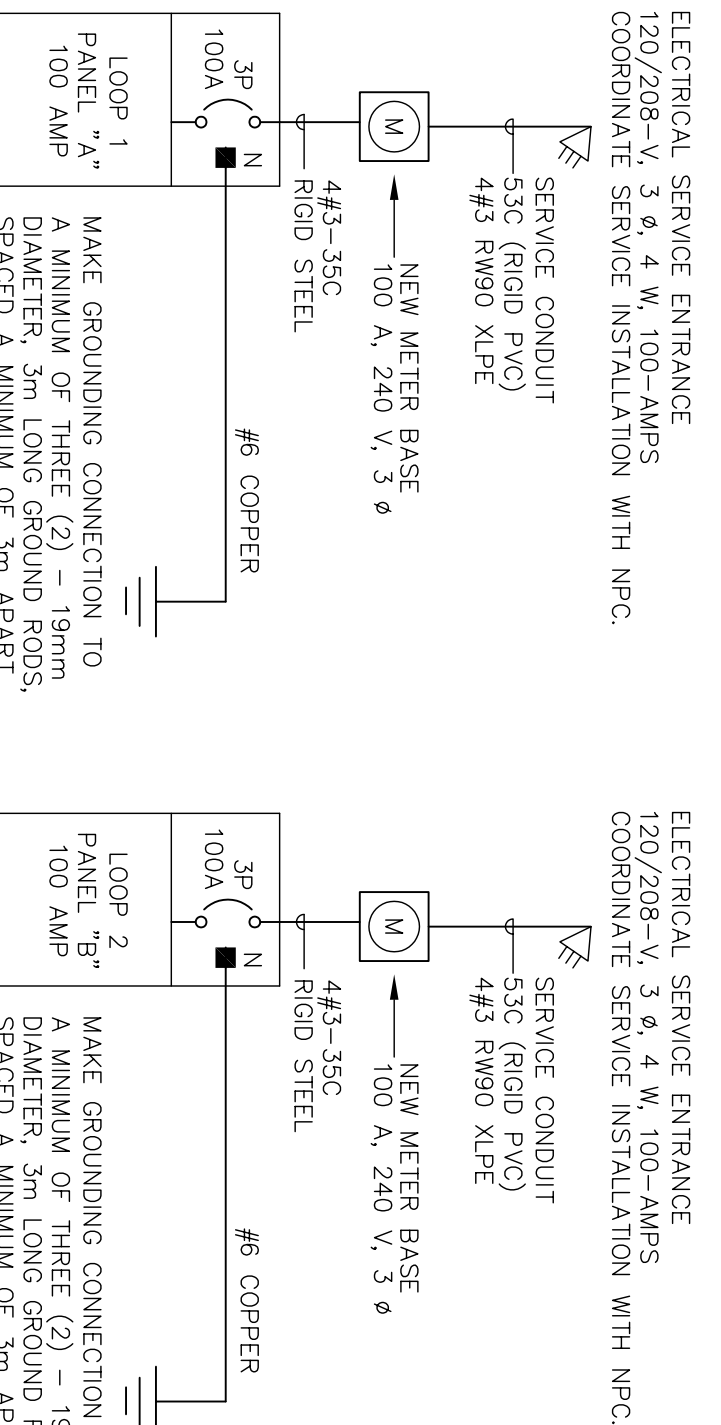


5 SINGLE LINE DIAGRAM  
E-01 N.T.S.

**A. D. Williams**  
Engineering Inc.  
CONSULTING ENGINEERS

calgary yellowknife edmonton  
1403 262-2385 (403) 262-2385 (780) 424-2385  

www.adwilliams.com  
adam@adwilliams.com  
adam@adwilliams.com

MULTIDISCIPLINED CONSULTING ENGINEERING SERVICES  
ADWE JOB NO.: 17731.10

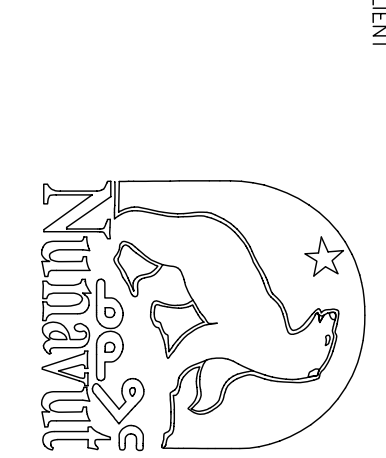

- NOTES
1. TRANSITION BOX FROM 4#4 TO 2#4

**PLAN REVIEW INFO**

1. NAME AND MAILING ADDRESS OF OWNER: \_\_\_\_\_

2. LOCATION OF BUILDING, EITHER THE STREET ADDRESS OR THE LEGAL ADDRESS: \_\_\_\_\_

3. NAME AND MAILING ADDRESS THE PLAN REVIEW FEES ARE TO BE INVOICED TO: \_\_\_\_\_

CONTRACTOR TO ENSURE ALL OF ABOVE IS FILLED OUT IN FULL BEFORE SUBMITTAL TO ON C&GS SAFETY FOR PLAN REVIEW

**DO NOT SCALE FROM DRAWINGS**

SCALE: \_\_\_\_\_

REVISION: \_\_\_\_\_

THE ASSOCIATION OF PROFESSIONAL ENGINEERS AND GEOSCIENTISTS OF THE PROVINCE OF ALBERTA

REGISTERED PROFESSIONAL ENGINEER

AD WILLIAMS

ENGINEERING INC.

| NO. | REVISION                | DATE     | APPROVED |
|-----|-------------------------|----------|----------|
| 1   | ISSUED FOR CONSTRUCTION | 05/08/17 |          |
| 2   | ISSUED FOR TENDER       | 05/06/01 |          |

**RESOLUTE BAY UTILDOOR WORK**

**RESOLUTE BAY, NU**

**ELECTRICAL DISTRIBUTION AND HEAT TRACE INSTALLATION**

DESIGNED BY: \_\_\_\_\_

WTF/RSF: \_\_\_\_\_

DATE: \_\_\_\_\_

AS SHOWN

WTF: \_\_\_\_\_

DATE: \_\_\_\_\_

AS SHOWN

ORDERED BY: \_\_\_\_\_

PROJECT NUMBER: \_\_\_\_\_

17731.10

**E-01**

**1**