



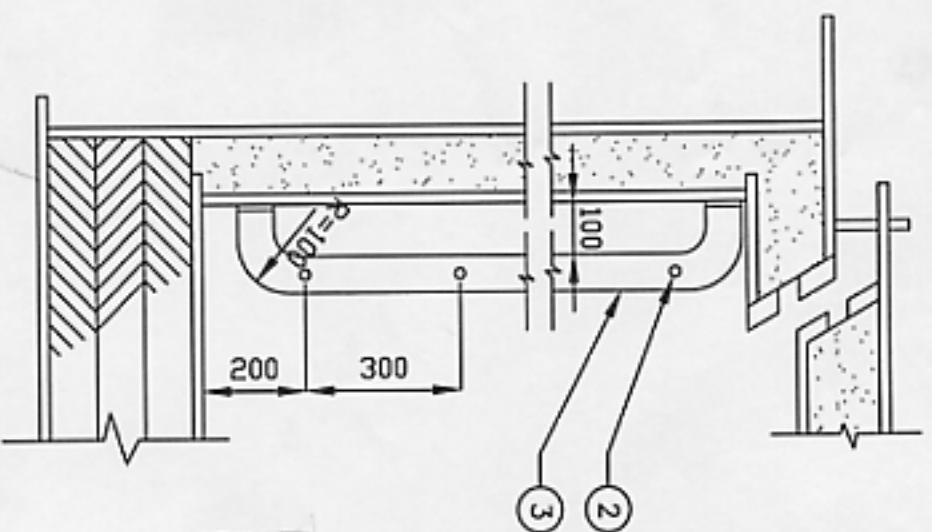

ELEVATION

1 LADDER DETAIL

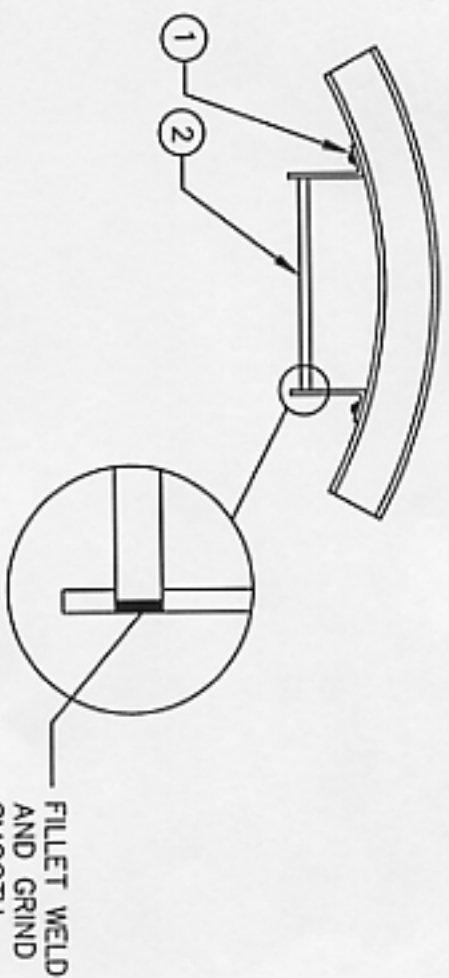

PLAN

KEY TO NUMBERED PARTS:

- 1 12 DIA STUD WELDED TO INNER WALL C/W FASTENING NUTS
- 2 20 DIA RUNGS INSERTED HALFWAY THROUGH HOLES IN STRINGER, FILLET WELD REMAINDER OF HOLE AND GRIND SMOOTH - SEE DETAIL PLAN VIEW
- 3 63.5 x 9.5 FLAT BAR STRINGER, BENT TO MAKE SUPPORTS AND DRILLED THROUGH FOR RUNGS

NOTES:

- 1) SEE DRAWING A-1 FOR GENERAL ACCESS VAULT NOTES.
- 2) LADDER TO BE HOT DIPPED GALV. AFTER FABRICATION.

RESOLUTE BAY UTILIDOR

RESOLUTE BAY, MAINTENANCE

LADDER DETAIL



A. D. Williams
Engineering Inc.
Consulting Engineers

PROJECT NO. 17711.10

14903-47 Street
P.O. Box 1329
Vancouver, BC V6A 2P2
Tel. (604) 873-2333
Fax. (604) 873-2347
Extension Office
Tel. (780) 424-2333
Fax. (780) 425-1550

DESIGN BY:

DATE: 05.06.28

DRAWN BY:

PF

DWG NO:

REV NO:

APPROVED BY:

LGM

A-10

0

FOR ESTIMATING PURPOSES ONLY