


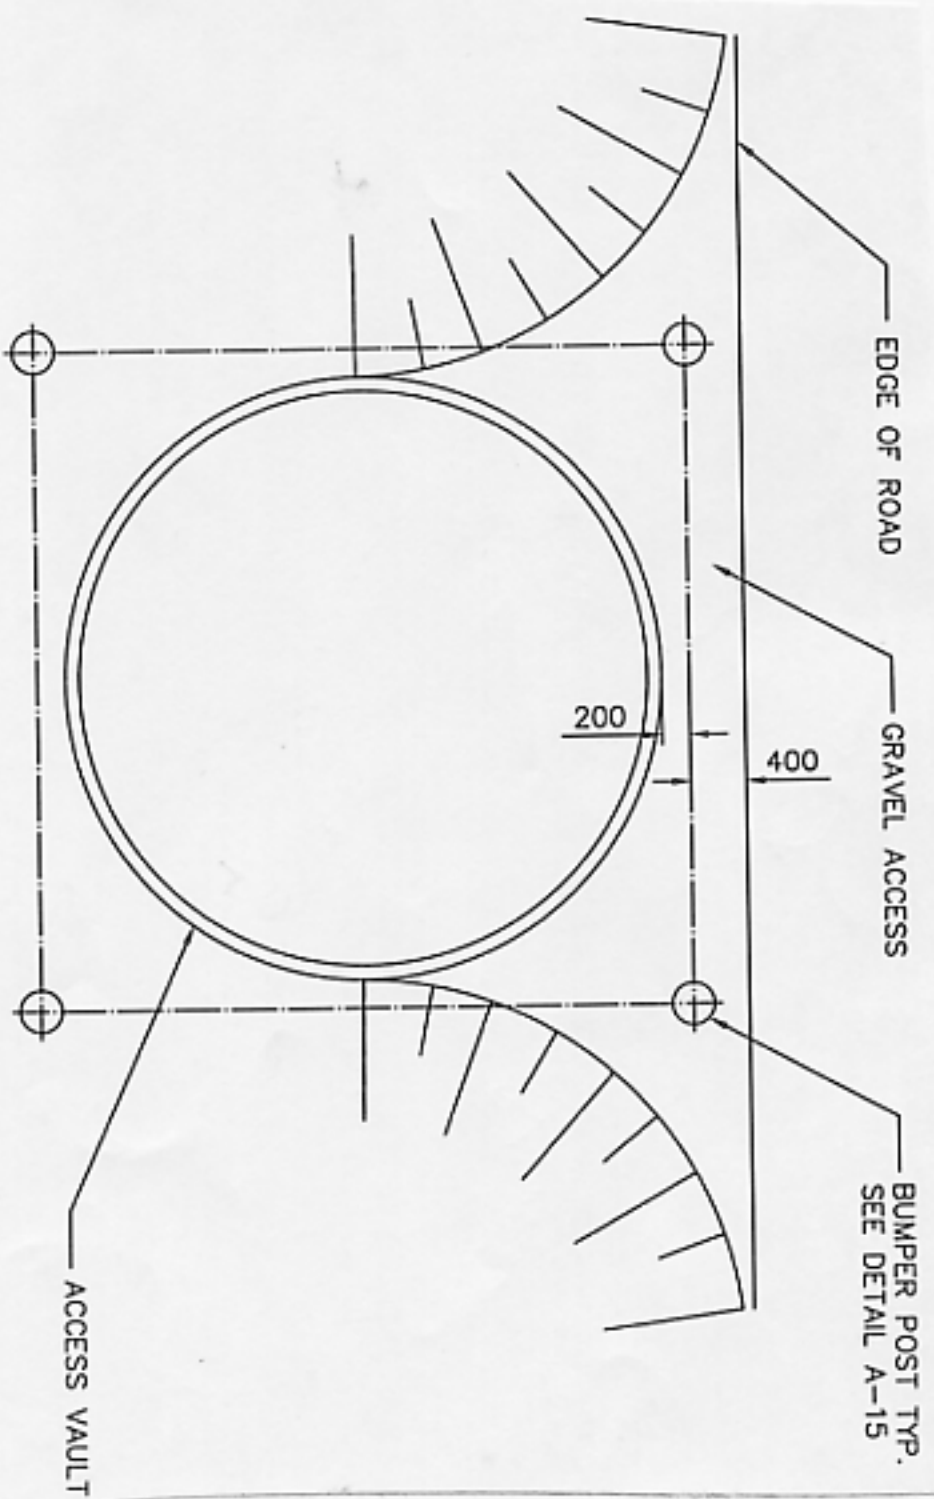

RESOLUTE BAY UTILIDOR

RESOLUTE BAY, NEWAULT

ACCESS VAULT BUMPER POST LOCATION DRAWING



A. D. Williams
Engineering Inc.
Consulting Engineers

44003-47 Street
P.O. Box 1000
Vancouver, BC V6A 2P2
Tel. (604) 873-2355
Fax. (604) 873-2347

Design By:
Drawn By: **PF**
Approved By: **LGM**

Date: **05.06.28**
Scale: **NTS**

DWG NO: **A-16**
REV NO: **0**

FOR ESTIMATING PURPOSES ONLY