


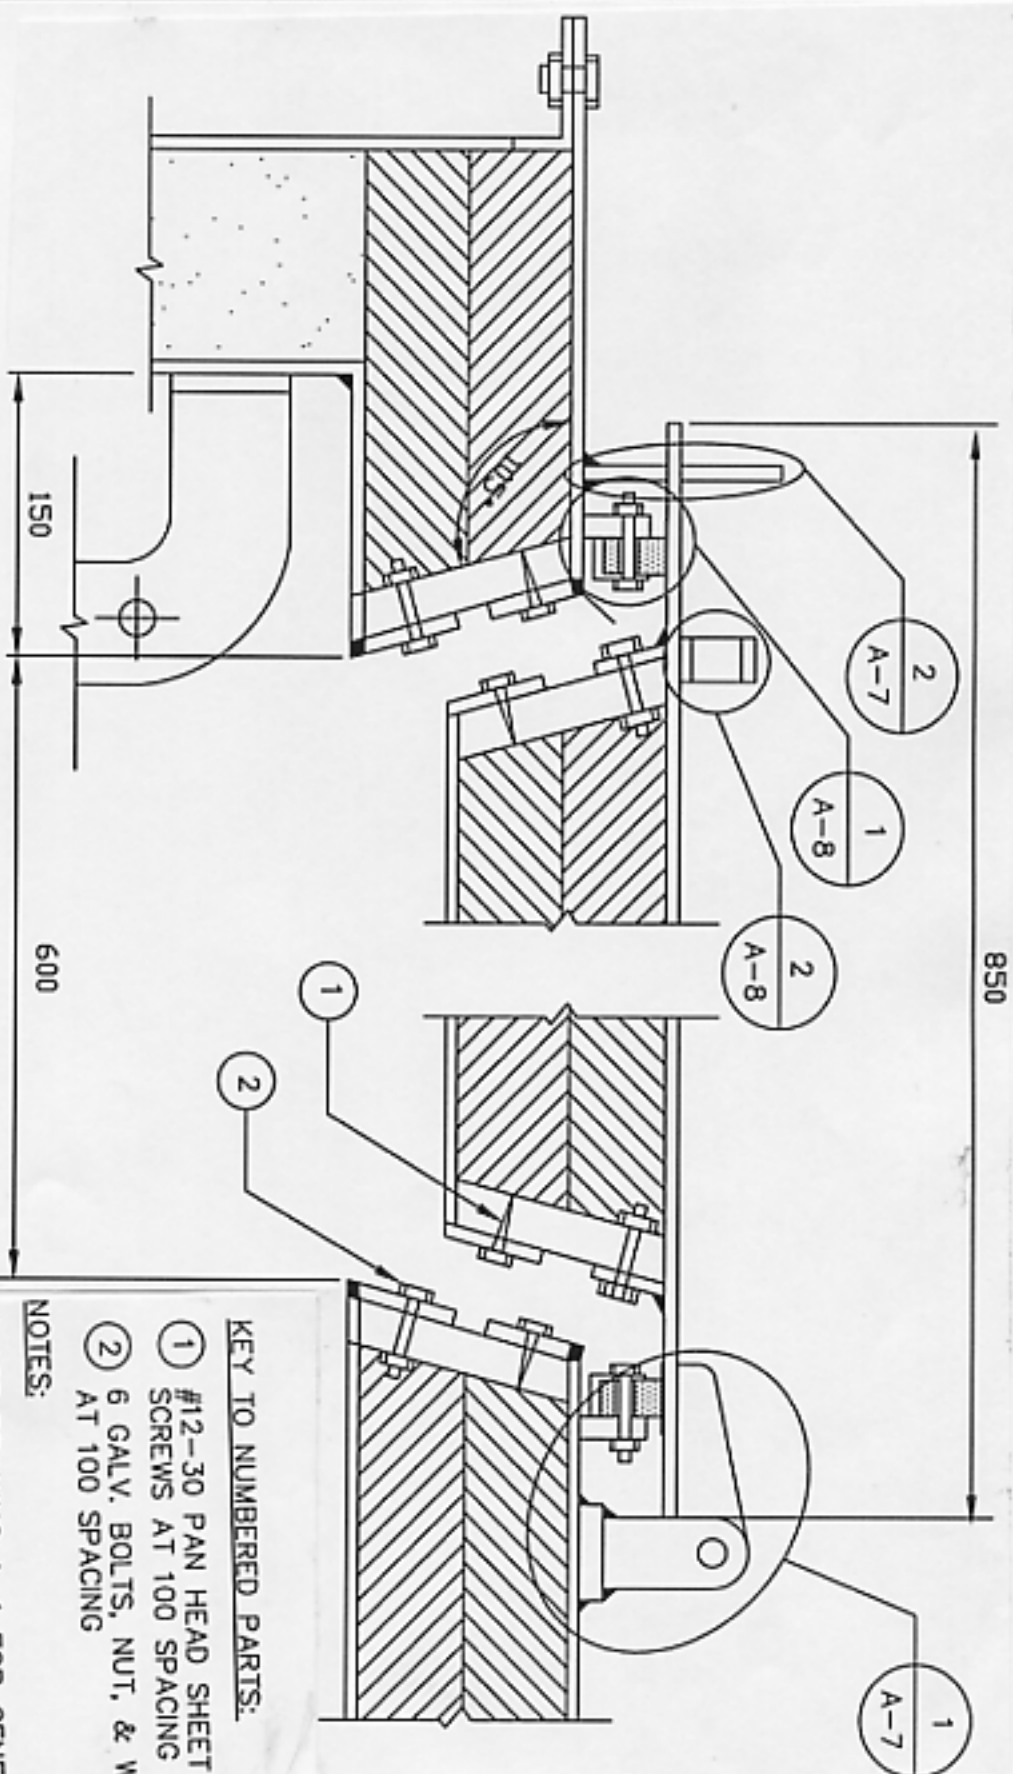

1 ACCESS VAULT COVER

- KEY TO NUMBERED PARTS:**
- 1 #12-30 PAN HEAD SHEET METAL SCREWS AT 100 SPACING
 - 2 6 GALV. BOLTS, NUT, & WASHER AT 100 SPACING
- NOTES:**
- 1) SEE DRAWING A-1 FOR GENERAL ACCESS VAULT NOTES.

RESOLUTE BAY UTILIDOR

RESOLUTE BAY, MINNAPUT

ACCESS VAULT COVER DETAIL

FOR ESTIMATING PURPOSES ONLY



A. D. Williams
Engineering Inc.
Consulting Engineers
PROJECT NO. 0751.10

4403-47 Street
P.O. Box 1029
Yellowknife, NT X1A 2P2
Tel. (867) 873-2335
Fax. (867) 873-2547
Consulting Office
Tel. (780) 424-2333
Fax. (780) 425-1520

DESIGN BY:

DATE: 05.06.28

DRAWN BY:

SCALE: NTS

PF

REV NO:

APPROVED BY: LGM

A-6

0