



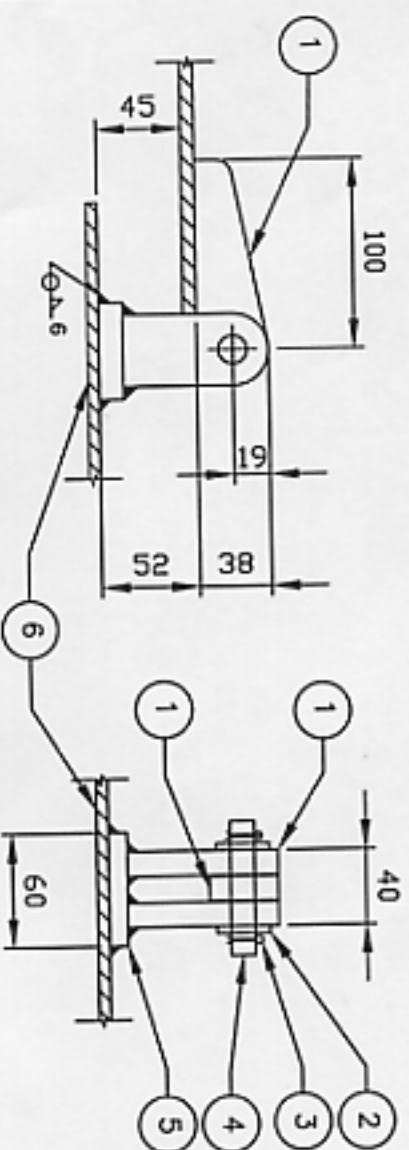

1 COVER HINGE DETAIL

- KEY TO NUMBERED PARTS:**
- 1 13 HOT DIPPED GALV. STEEL PLATE
 - 2 CAD. PLATED WASHER (TYP.)
 - 3 COLLAR PIN (TYP.)
 - 4 12.7 DIA. CAD. PLATED PIN
 - 5 12 TH STEEL BAR UNDER HINGES
 - 6 6 TH STEEL PLATE ACCESS VAULT CONSTRUCTION
 - 7 8mm DIA. HOLE DRILLED FOR PADLOCK
 - 8 6 TH GALV. STEEL STAPLE

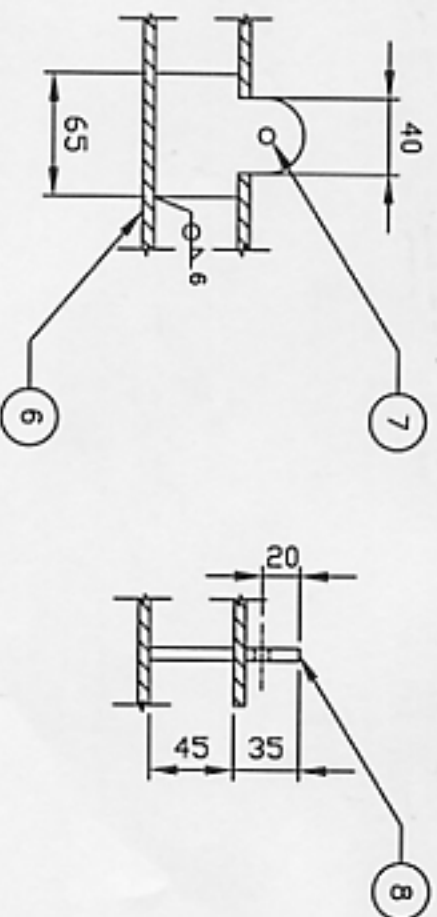

2 LOCK HASP DETAIL

NOTES:

- 1) SEE DRAWING A-1 FOR GENERAL ACCESS VAULT NOTES
- 2) TWO HINGES ARE REQUIRED PER COVER.
- 3) HINGES TO BE SPACED AT 400mm APART

RESOLUTE BAY UTILIDOR

RESOLUTE BAY, NEWCASTLE

**ACCESS VAULT COVER
MISC. DETAILS**



**A.D. Williams
Engineering Inc.**
Consulting Engineers

44903-47 Street
P.O. Box 1329
Yellowknife, NT X1A 2P2
Tel. (867) 973-1203
Fax. (867) 973-1247
Construction Office
Tel. (780) 424-2343
Fax. (780) 424-1520

DESIGN BY:	DATE:	05.06.28
DRAWN BY:	SCALE:	NTS
APPROVED BY:	DWG NO:	A-7
	REV NO:	0

FOR ESTIMATING PURPOSES ONLY