



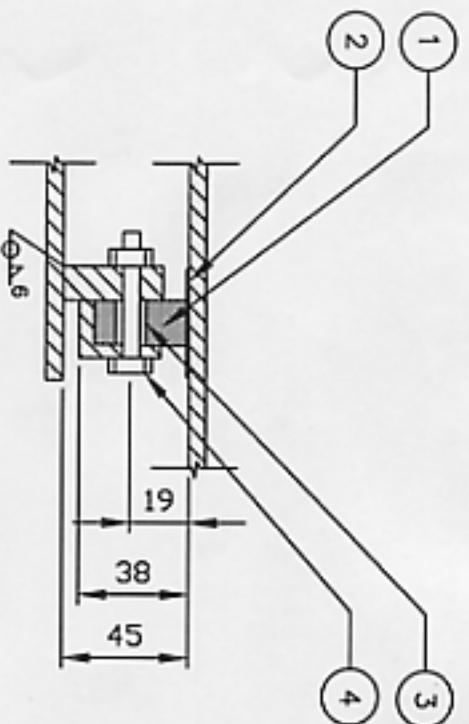

1 COVER SEAL DETAIL

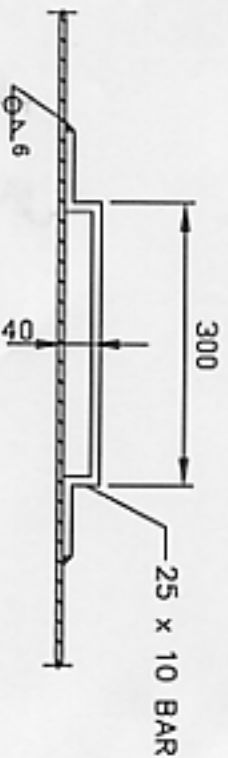

2 COVER HANDLE DETAIL

KEY TO NUMBERED PARTS:

- 1 37 DIA METKA IND. TG-155 GASKET
- 2 25 WIDE TEFLON TAPE APPLIED TO DOOR
- 3 6.5 X 17 SPACER
- 4 6 X 31 CAD. PLATED STEEL BOLT 150 SPACING

NOTES:

- 1) SEE DRAWING A-1 FOR GENERAL ACCESS VAULT NOTES.

RESOLUTE BAY UTILIDOR

RESOLUTE BAY, MAINTENANCE

**ACCESS VAULT COVER
MISC. DETAILS**



**A. D. Williams
Engineering Inc.**
Consulting Engineers

PROJECT NO. 0775.10

4403-47 Street
P.O. Box 1529
Yellowknife, NT X1A 2P2
Tel. (867) 873-2393
Fax. (867) 873-2347
Resolute Office
Tel. (780) 424-2313
Fax. (780) 425-1520

DESIGN BY:

DRAWN BY:

PF

DATE: 05.06.28

SCALE: NTS

DWG NO:

REV NO:

APPROVED BY: LGM

A-8

0

FOR ESTIMATING PURPOSES ONLY