

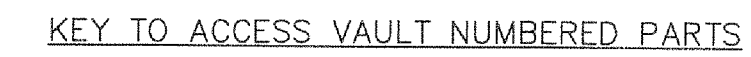
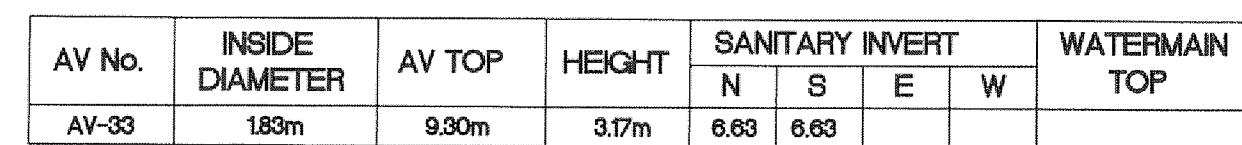
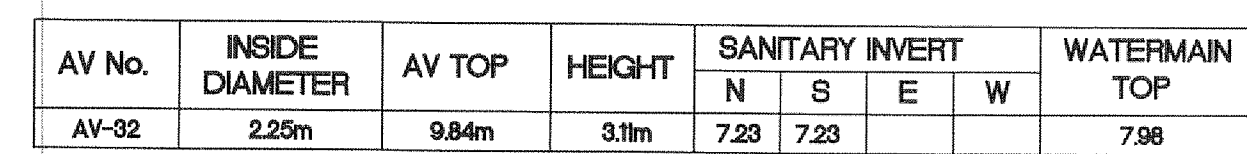


FILE P:\PROJECTS\CAL ELECTRIC SERVICE\2006\1071-0000\33-40 - NEW UTILITY DESIGN\RESULT1E.BAY - COND - DRAWINGSTERENDER.DWG
DRAWINGSTER-2006\33-40\DETAILS.DWG

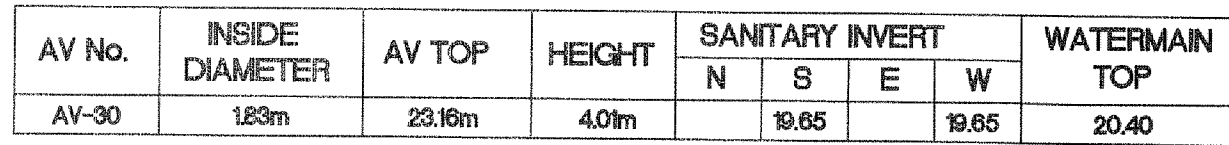


- | No. | Issue | Date |
|-----|---------------------|-------------|
| 01 | ISSUED FOR TENDER | 2013-MAR-25 |
| 02 | REISSUED FOR TENDER | 2013-OCT-25 |
| | | |
| | | |

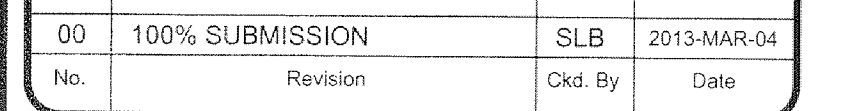

ISSUED FOR TENDER

AV No.	INSIDE DIAMETER	AV TOP	HEIGHT	SANITARY INVERT				WATERMAIN TOP
				N	S	E	W	
AV-34	1.83m	8.25m	2.75m	6.00	6.00			

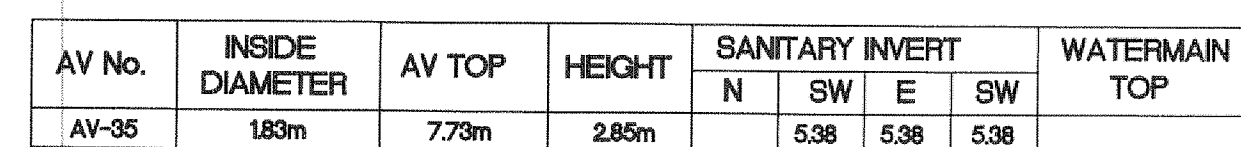

Project Title		
NEW UTILIDOR DESIGN RESOLUTE BAY, NU		
Dwg. Title		
ACCESS VAULT DETAIL AV30 TO AV36		
Project No.		
OTT-00206333-A0		
Dwg. No.	C-325	Rev. No.
Scale		02
HORZ 1:25		
This drawing is not to be scaled		