

PIERS SHOWN THUS (6)

PIERS SHOWN THUS (12D)

R MAINS ARE 6"
1" WHERE SHOWN.


ES ARE NORMALLY
LEFT NORMALLY
'HERE SHOWN 'N.C.'

D-300 & R-301 FOR
INS HEAT TRACING.

'& 8 ON TREATED WATER
' RE: POLYETHYLENE
ERIAL.

CLEAN-OUT (TYPICAL).
SEE DWG. # D-204 &
R-204.

BIFFED LINE - SEE TREATED
WATER DISTRIBUTION
SCHEMATIC (TYPICAL)

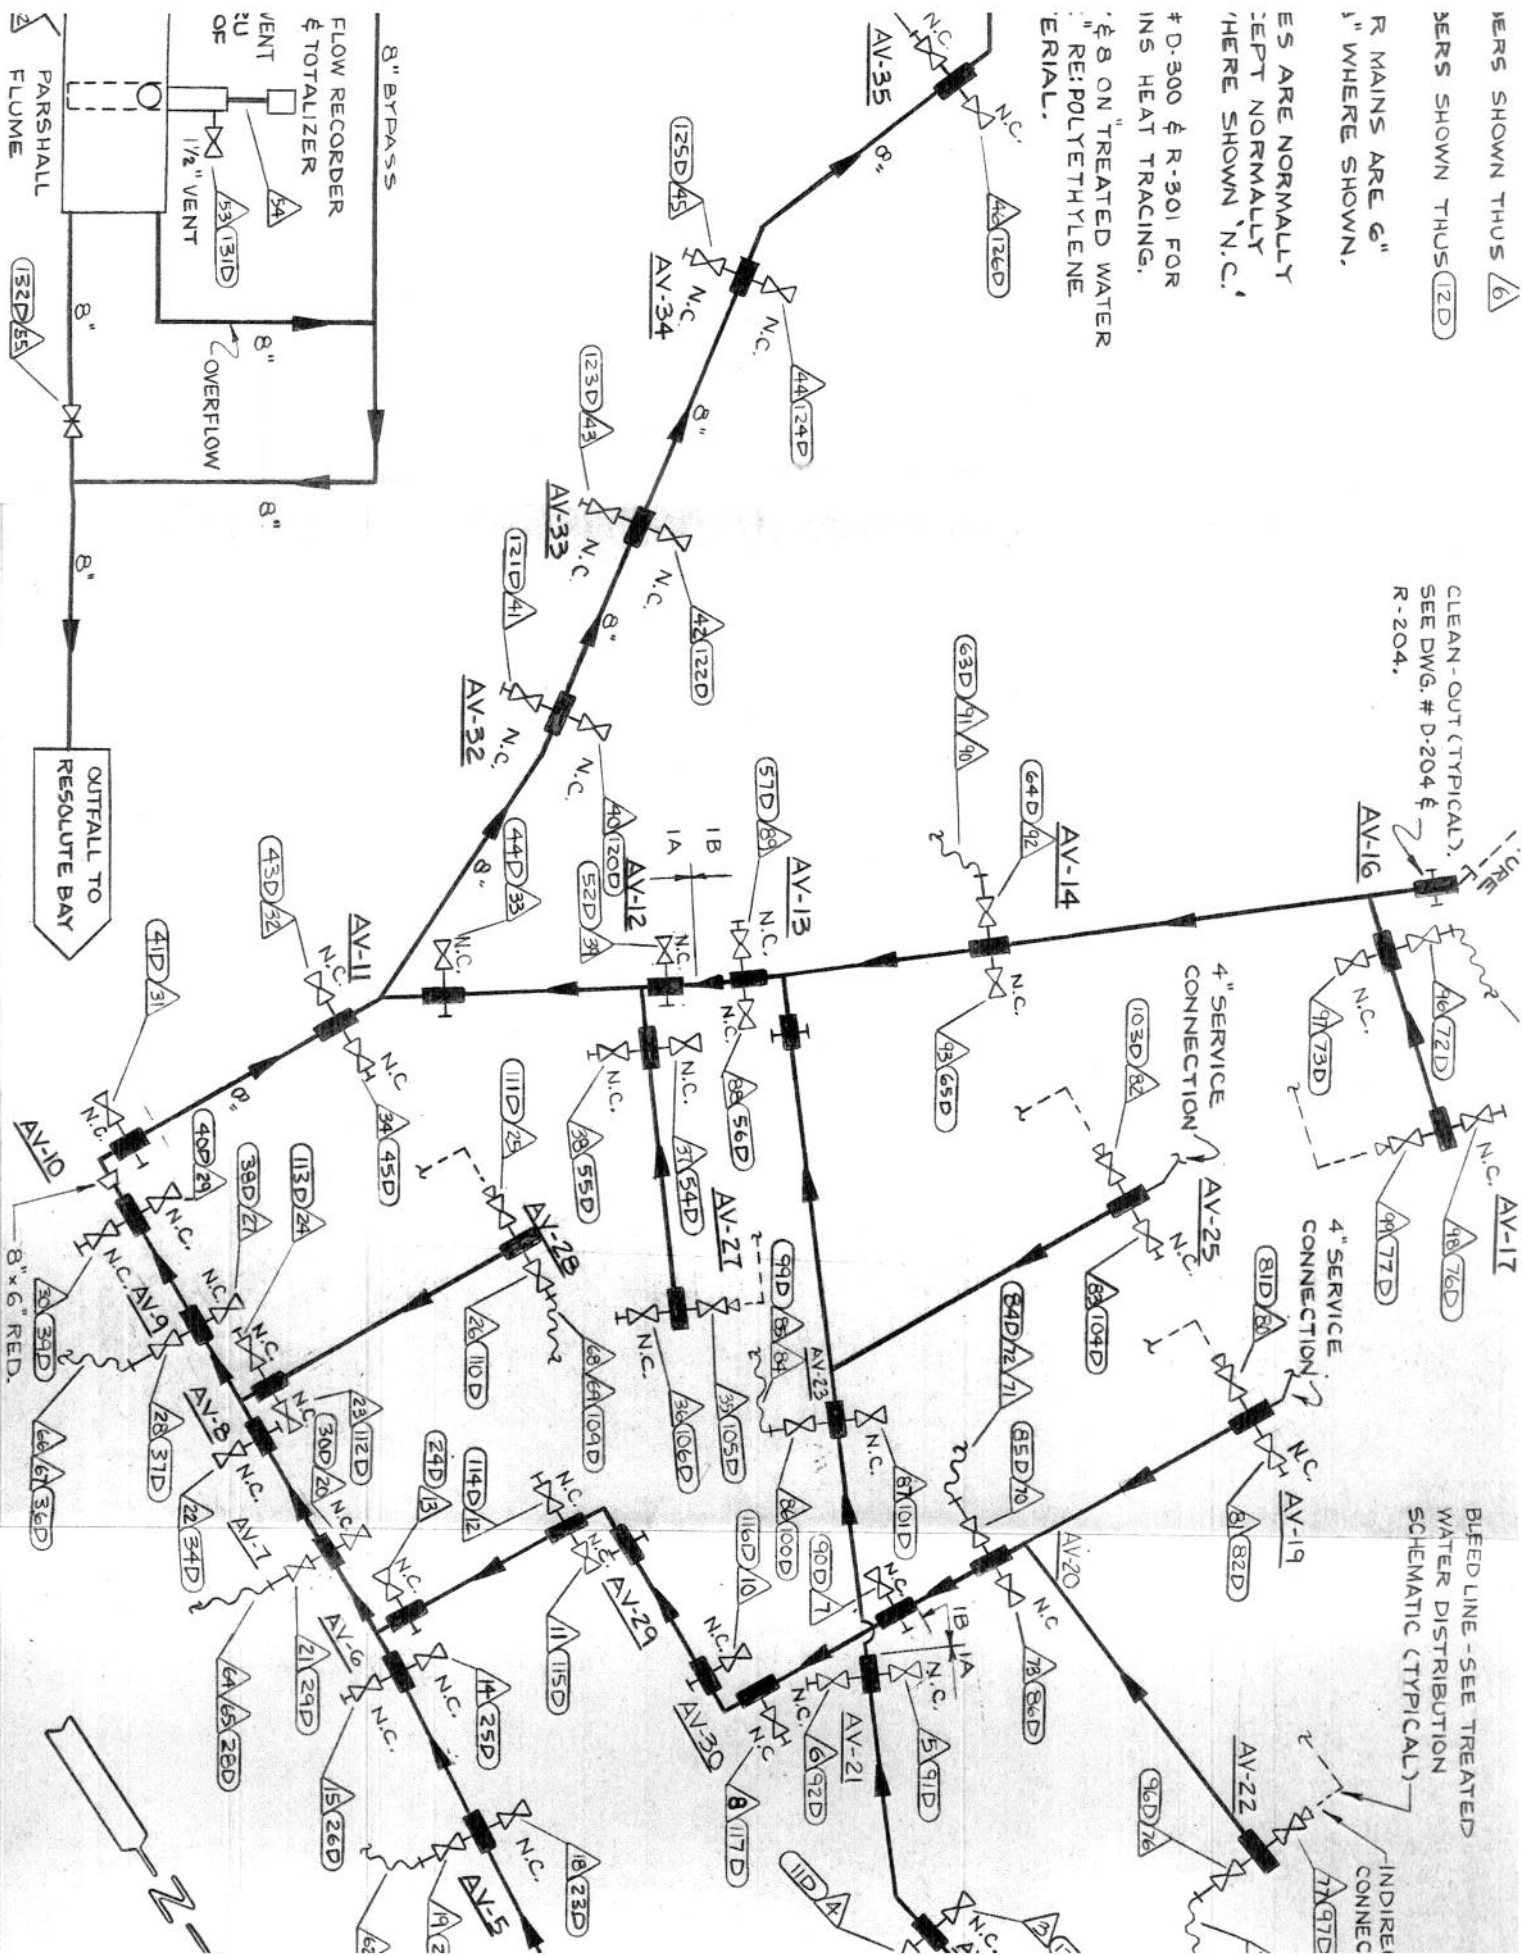

6

-
- CLEAN-OUT (TYPICAL).
SEE DWG. # D-204 &
R-204.
- FUTURE
- AV-17
- 72D
- 76D
- N.C.

