


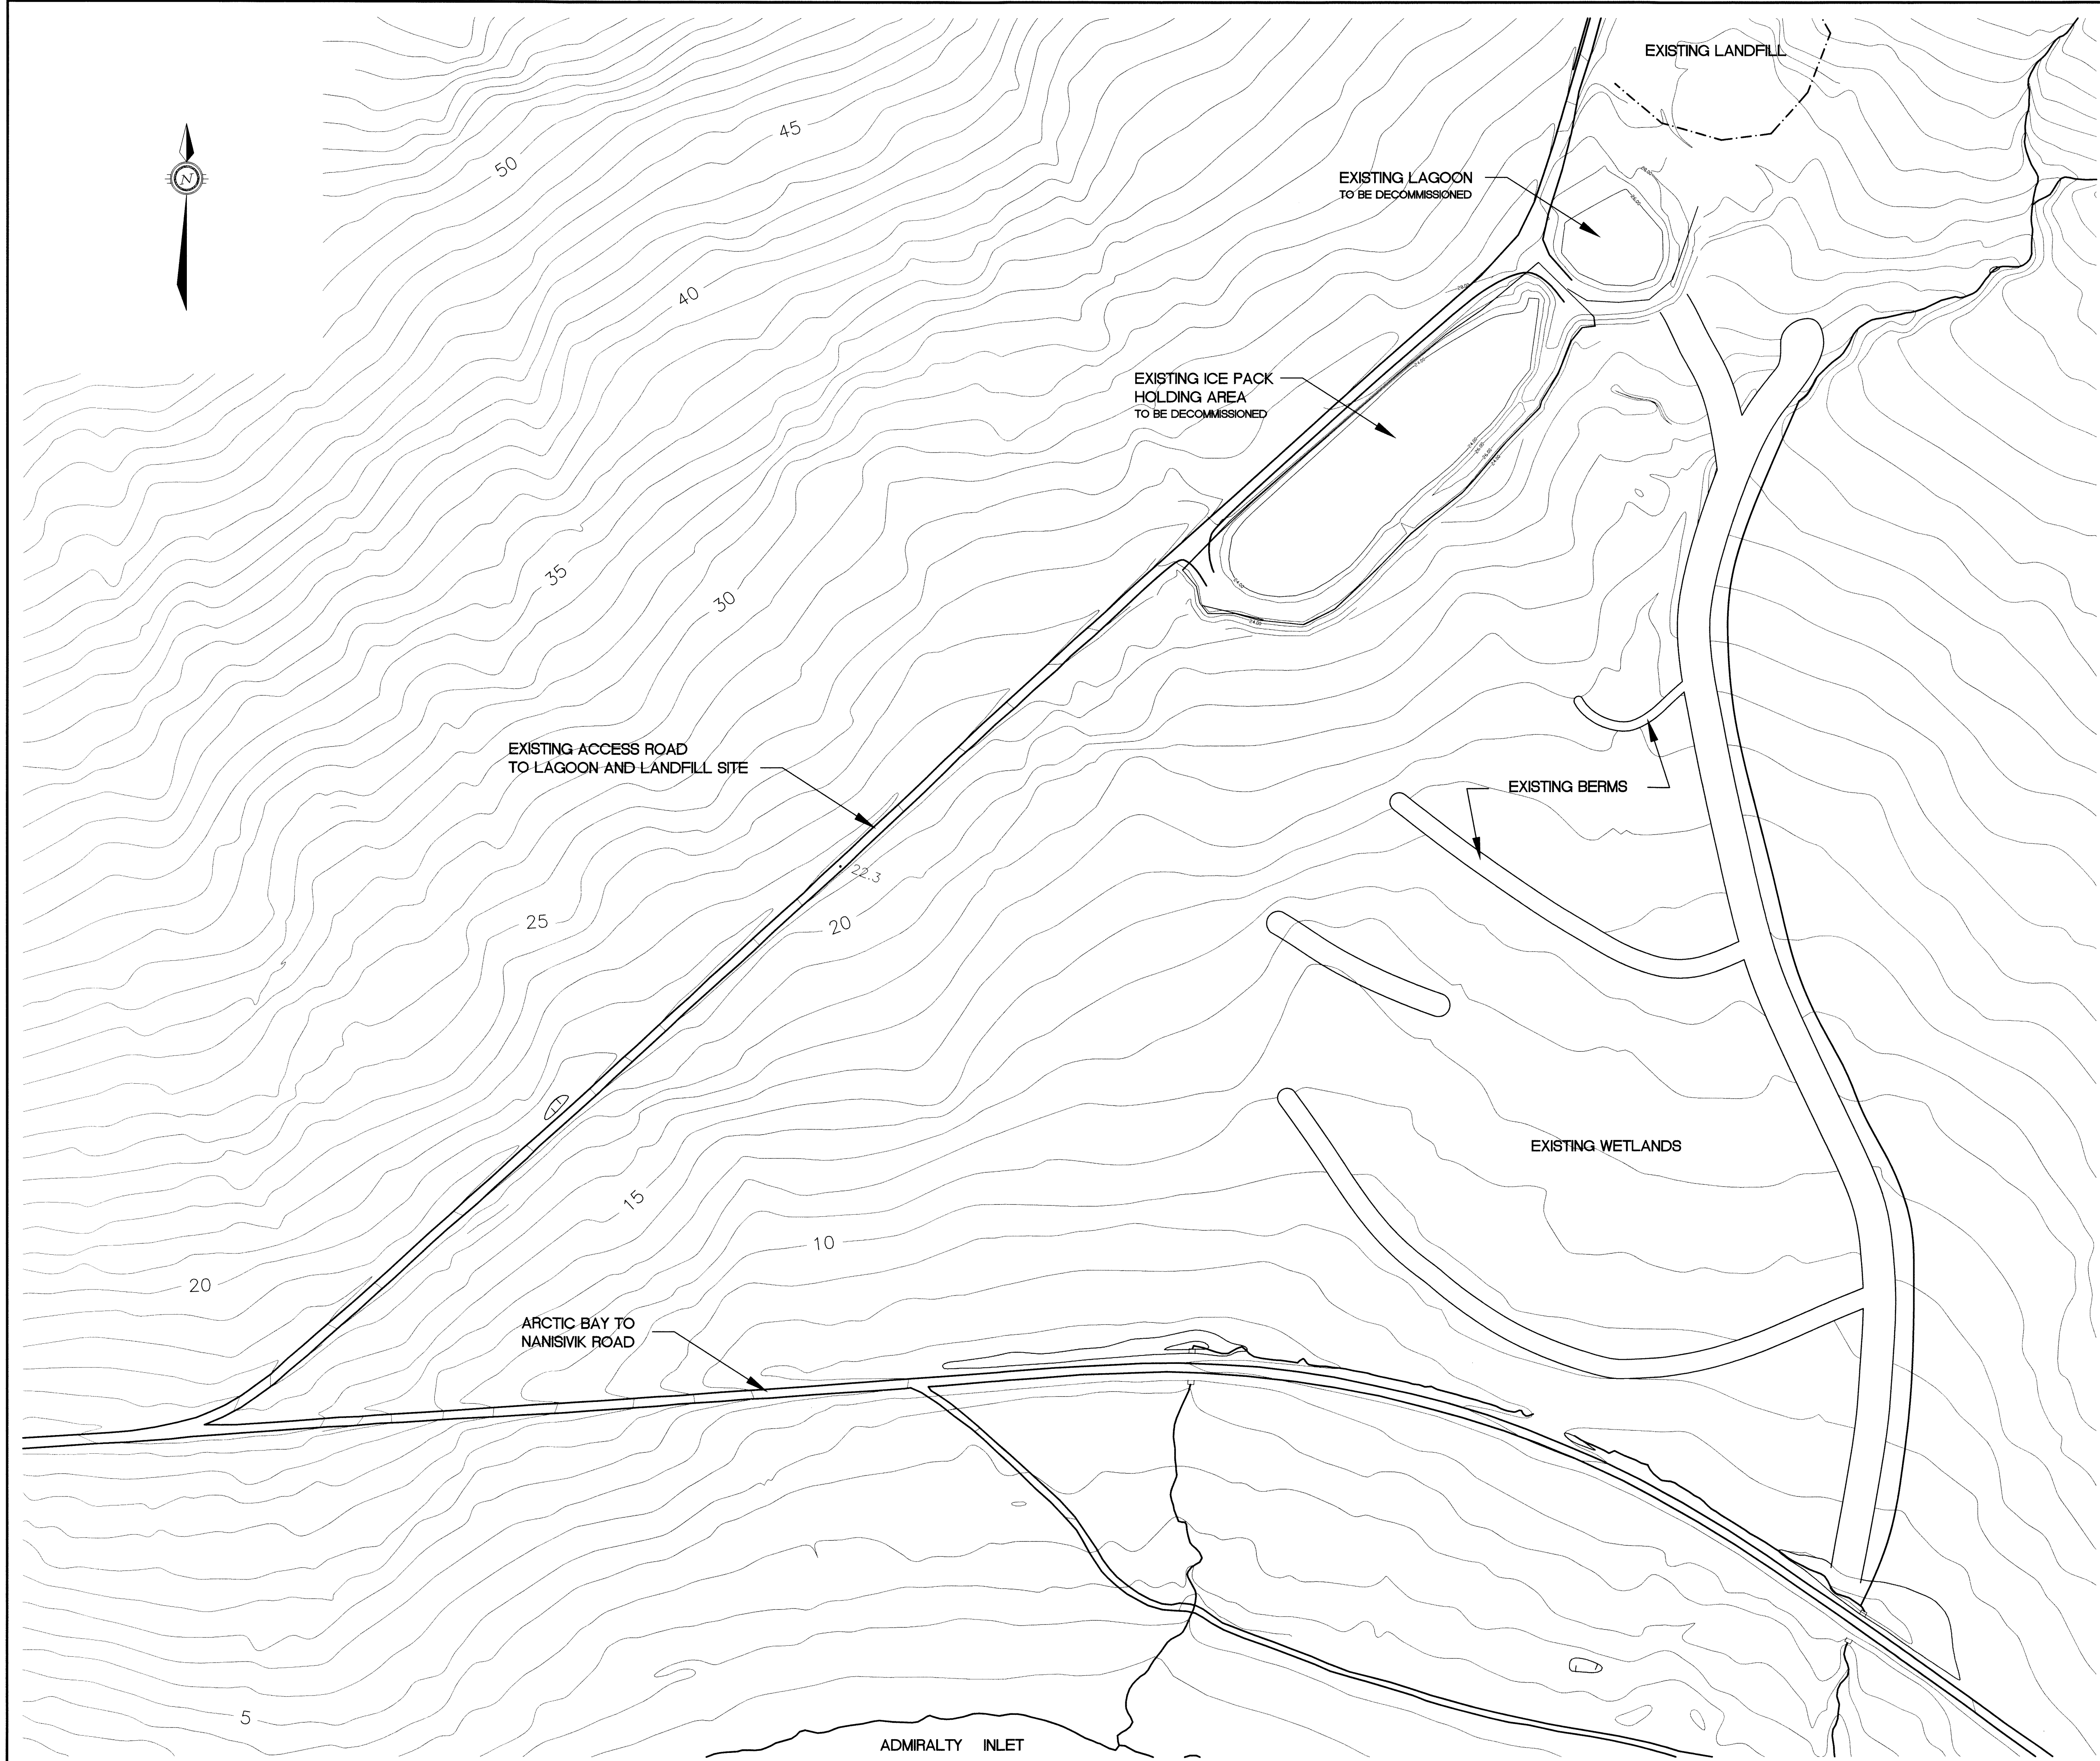

KEY PLAN

LEGEND

PERMIT OF PRACTICE
TROW ASSOCIATES INC.

Signature: *[Signature]*

Date: *April 25, 08*

PERMIT NUMBER: P184
The Association of Professional Engineers
Geologists and Geophysicists of the NWT/NJ

BENCH MARK

BM 1 ELEV. = 59.12

CONTOUR ELEVATIONS WERE DERIVED FROM NAD 83 CONTROL MONUMENT 7038914 LOCATED NORTH OF THE ARCTIC BAY AIRPORT UNDER CONSTRUCTION.

No.	DESCRIPTION	DATE	BY	APP'D
1	ISSUED FOR APPROVAL	24/04/08	MMR	SLB

REVISIONS

Trow Associates Inc.

154 Colonnade Road South
Ottawa, Ont. K2E 7J5

Tel: (613) 225-9940
Fax: (613) 225-7337

CLIENT

GOVERNMENT OF NUNAVUT

PROJECT

ARCTIC BAY WASTEWATER LAGOON

TITLE

EXISTING SITE

design by	SAD	project no.	OTCD000190544
drawn by	MEB	drawing no.	ES-1
checked by	SLB		
date	15/01/2008		
scale	HORIZ. 1:1000		