
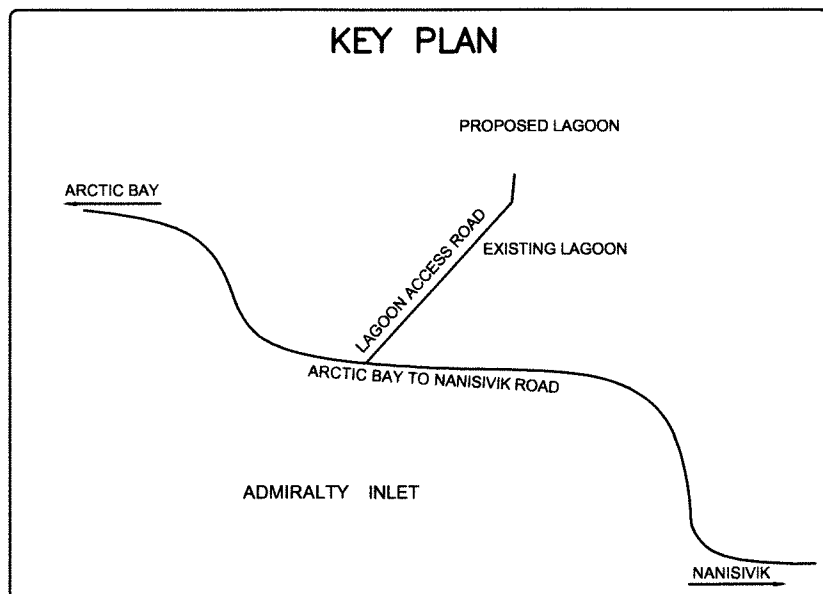


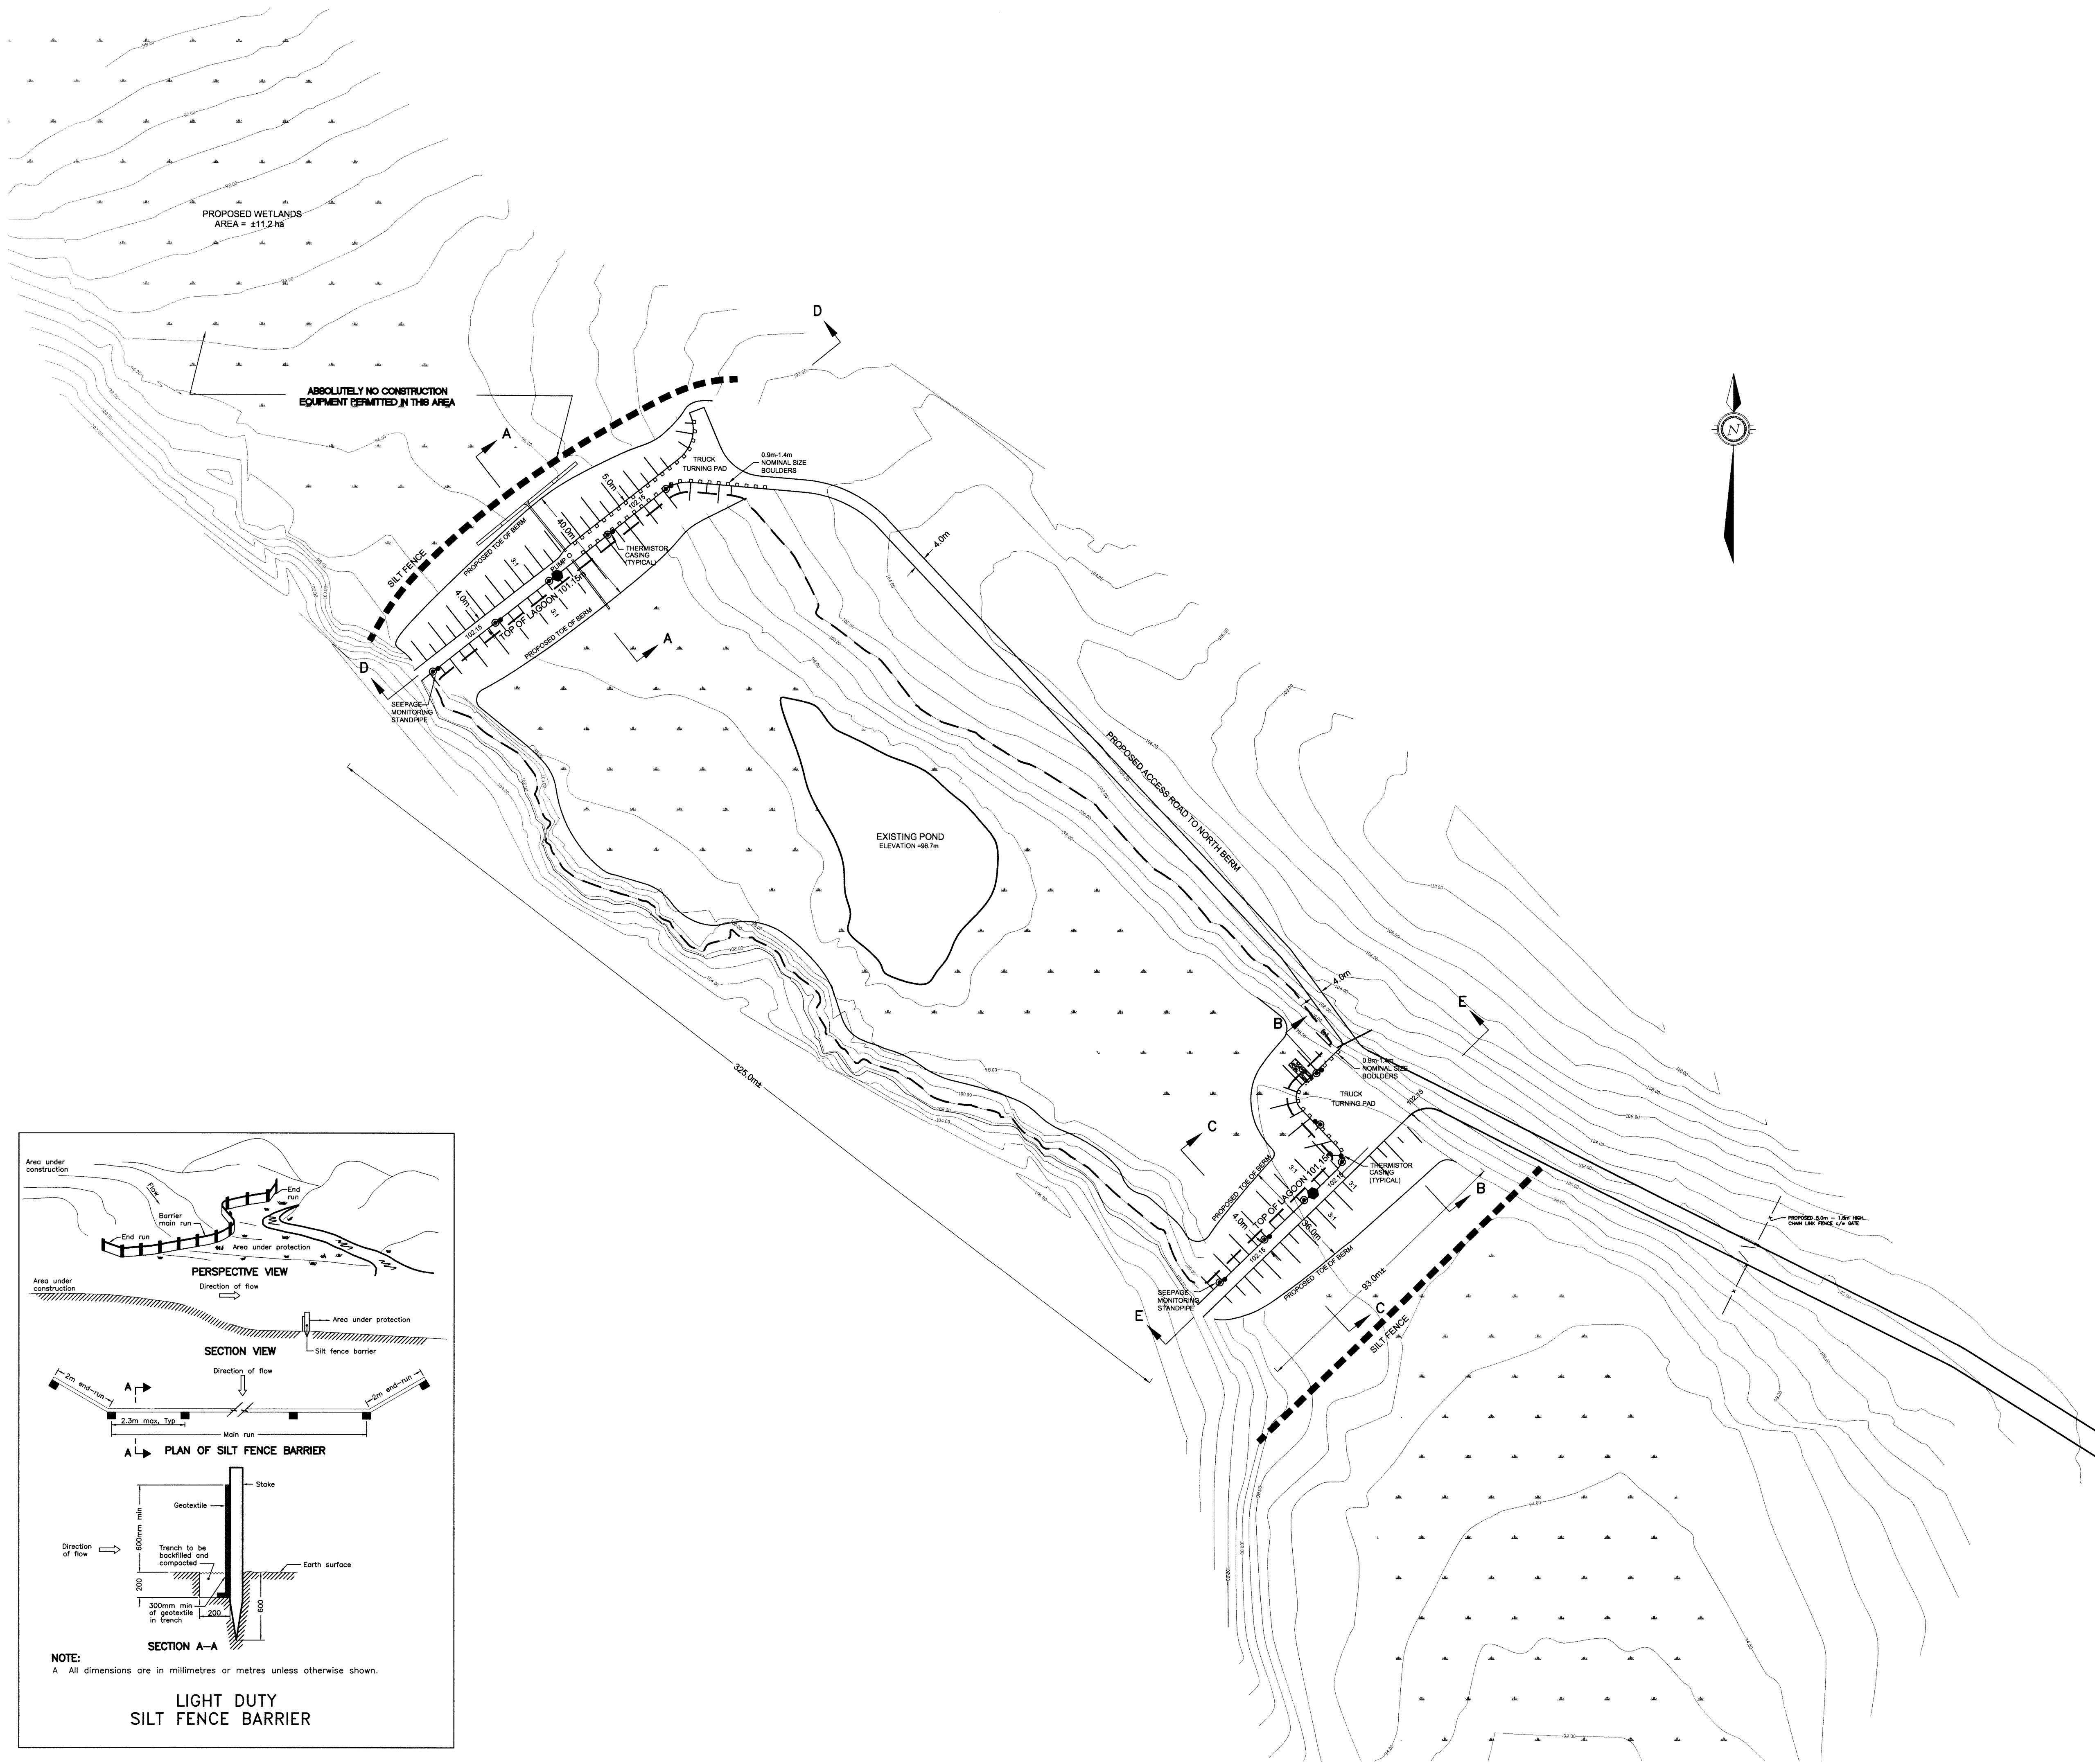

LEGEND

- THERMISTOR CASING
- ⊙ SEEPAGE MONITORING STANDPIPE
- ⬢ THERMISTOR CASING w/ THERMISTOR STRING AND DATA LOGGER

PERMIT OF PRACTICE
TROW ASSOCIATES INC.

Signature: *S.L. Burden*
Date: *April 25/08*


PERMIT NUMBER: P184
The Association of Professional Engineers
Geologists and Geophysicists of the NWT/NJ

BENCH MARK

BM 1 ELEV. = 59.12

CONTOUR ELEVATIONS WERE DERIVED FROM NAD 83 CONTROL MONUMENT 7038914 LOCATED NORTH OF THE ARCTIC BAY AIRPORT UNDER CONSTRUCTION.

1	ISSUED FOR APPROVAL	24/04/08	MMR	SLB	
No.	DESCRIPTION	DATE	BY	APP'D	
R E V I S I O N S					

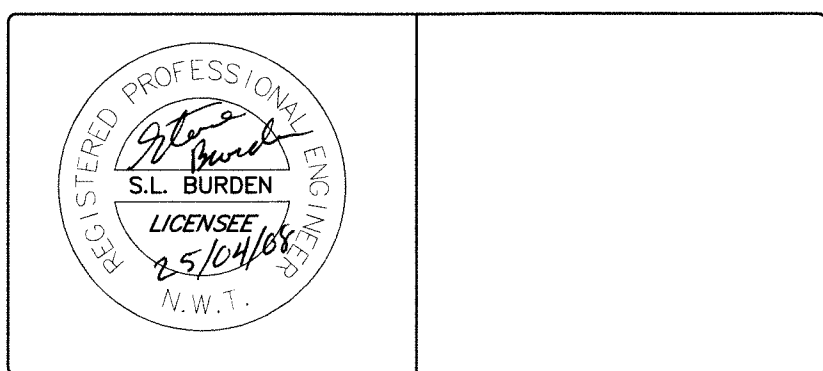

Trow Associates Inc.

154 Colonnade Road South
Ottawa, Ont. K2E 7J5

Tel: (613) 225-9940
Fax: (613) 225-7337

CLIENT

GOVERNMENT OF NUNAVUT

PROJECT			
ARCTIC BAY WASTEWATER LAGOON			
TITLE			
PROPOSED LAGOON			
design by	SAD	project no.	OTCD000190544
drawn by	MEB	drawing no.	L-1
checked by	SLB		
date	15/01/2008		
scale	HORIZ 1:1000		

