
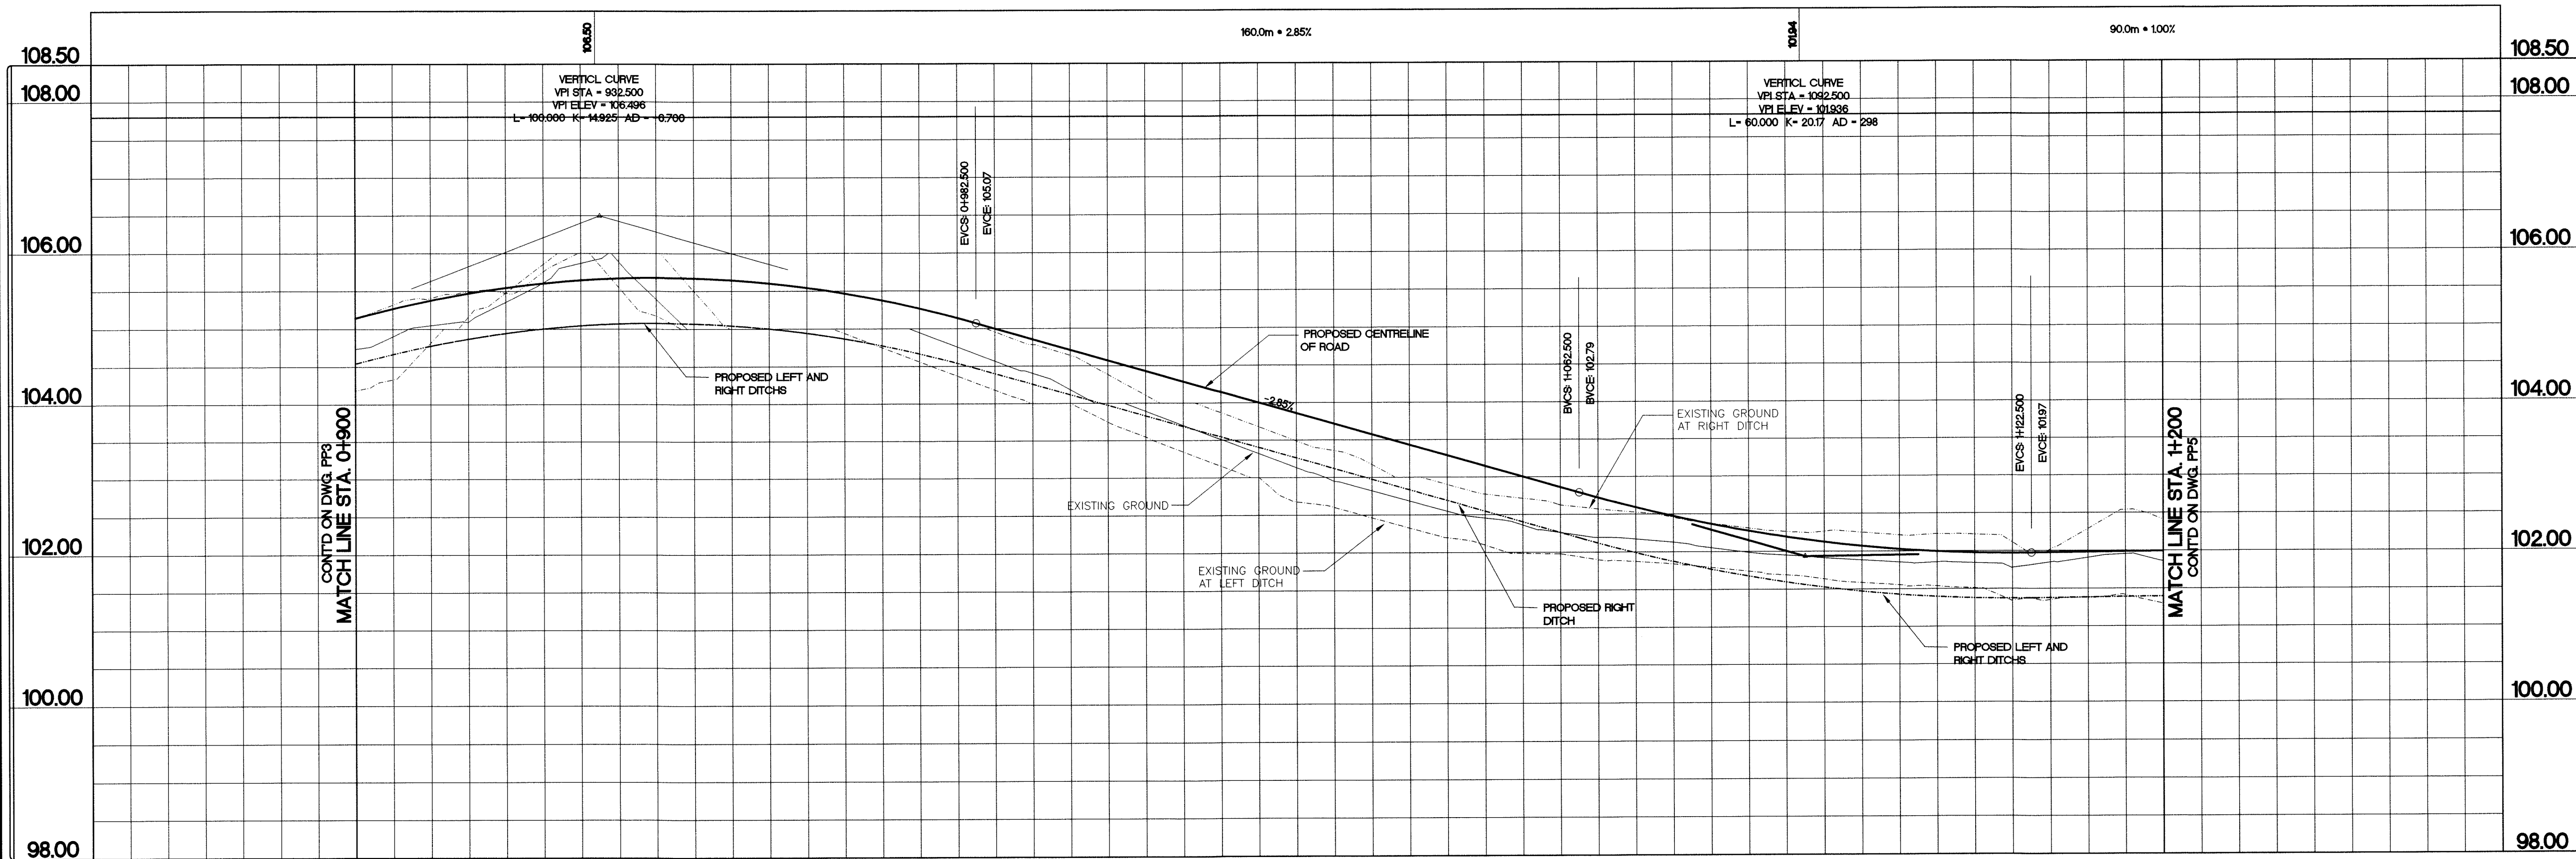


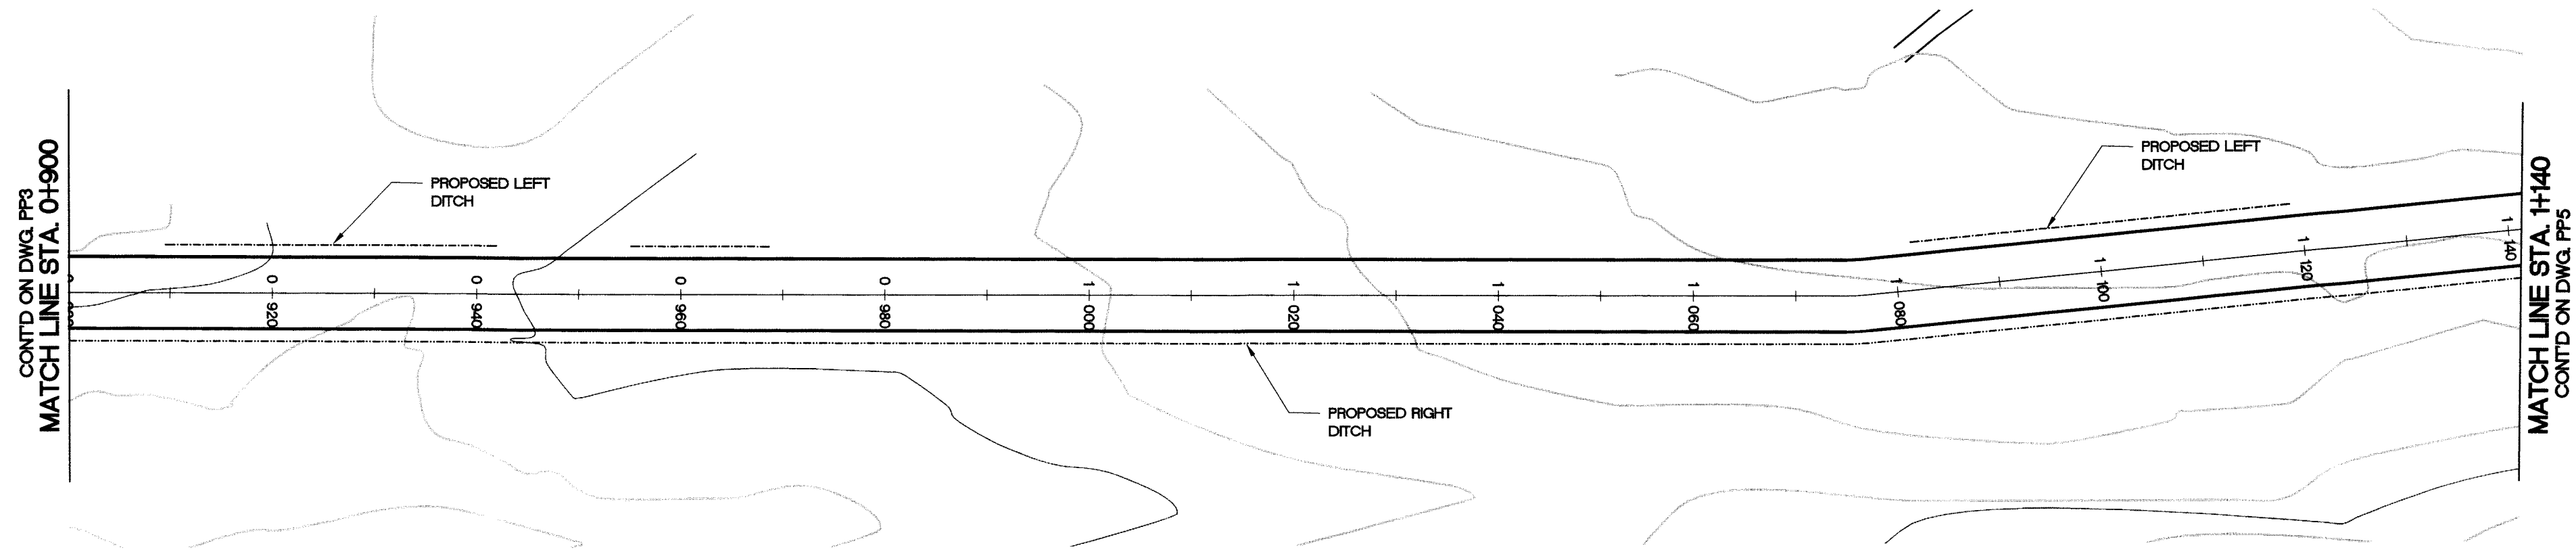

CL Road				105.14		105.54		105.06		105.08		105.54		105.14		104.57		104.00		103.48		102.86		102.37		102.16		102.07		101.97		102.00			CL Road		
Left Ditch					104.77					105.08		105.00				104.80								104.77					104.57					Left Ditch			
Right Ditch																																					Right Ditch
Stations				0+900		0+900.6		0+920		0+920.5		0+940		0+940.9			0+960		0+960.3		0+980								1+000		1+000		1+020		1+040		Stations

KEY PLAN

LEGEND


PERMIT OF PRACTICE
TROW ASSOCIATES INC.
Signature S.L. Burden
Date April 25/08
PERMIT NUMBER: P184
The Association of Professional Engineers
Geologists and Geophysicists of the NW7/NJ

BENCH MARK

BM 1 ELEV. = 000.00

DESCRIPTION HERE

1	ISSUED FOR APPROVAL	24/04/08	MMR	SLB
No.	DESCRIPTION	DATE	BY	APP'D
REVISIONS				

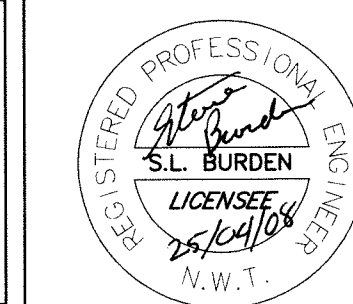

Trow Associates Inc.
154 Colonnade Road South
Ottawa, Ont. K2E 7J5
Tel: (613) 225-9940
Fax: (613) 225-7337

CLIENT
GOVERNMENT OF NUNAVUT

PROJECT
ARCTIC BAY
WASTE WATER
LAGOON ROAD
TITLE
ACCESS ROAD
PLAN & PROFILE
STA. 0+900 TO STA. 1+200
design by S.A.D. project no. OTCD19054A
drawn by M.M.R. drawing no.
checked by S.L.B.
date 21/04/08
scale HORIZ 1:500 VERT 1:50
PP4