
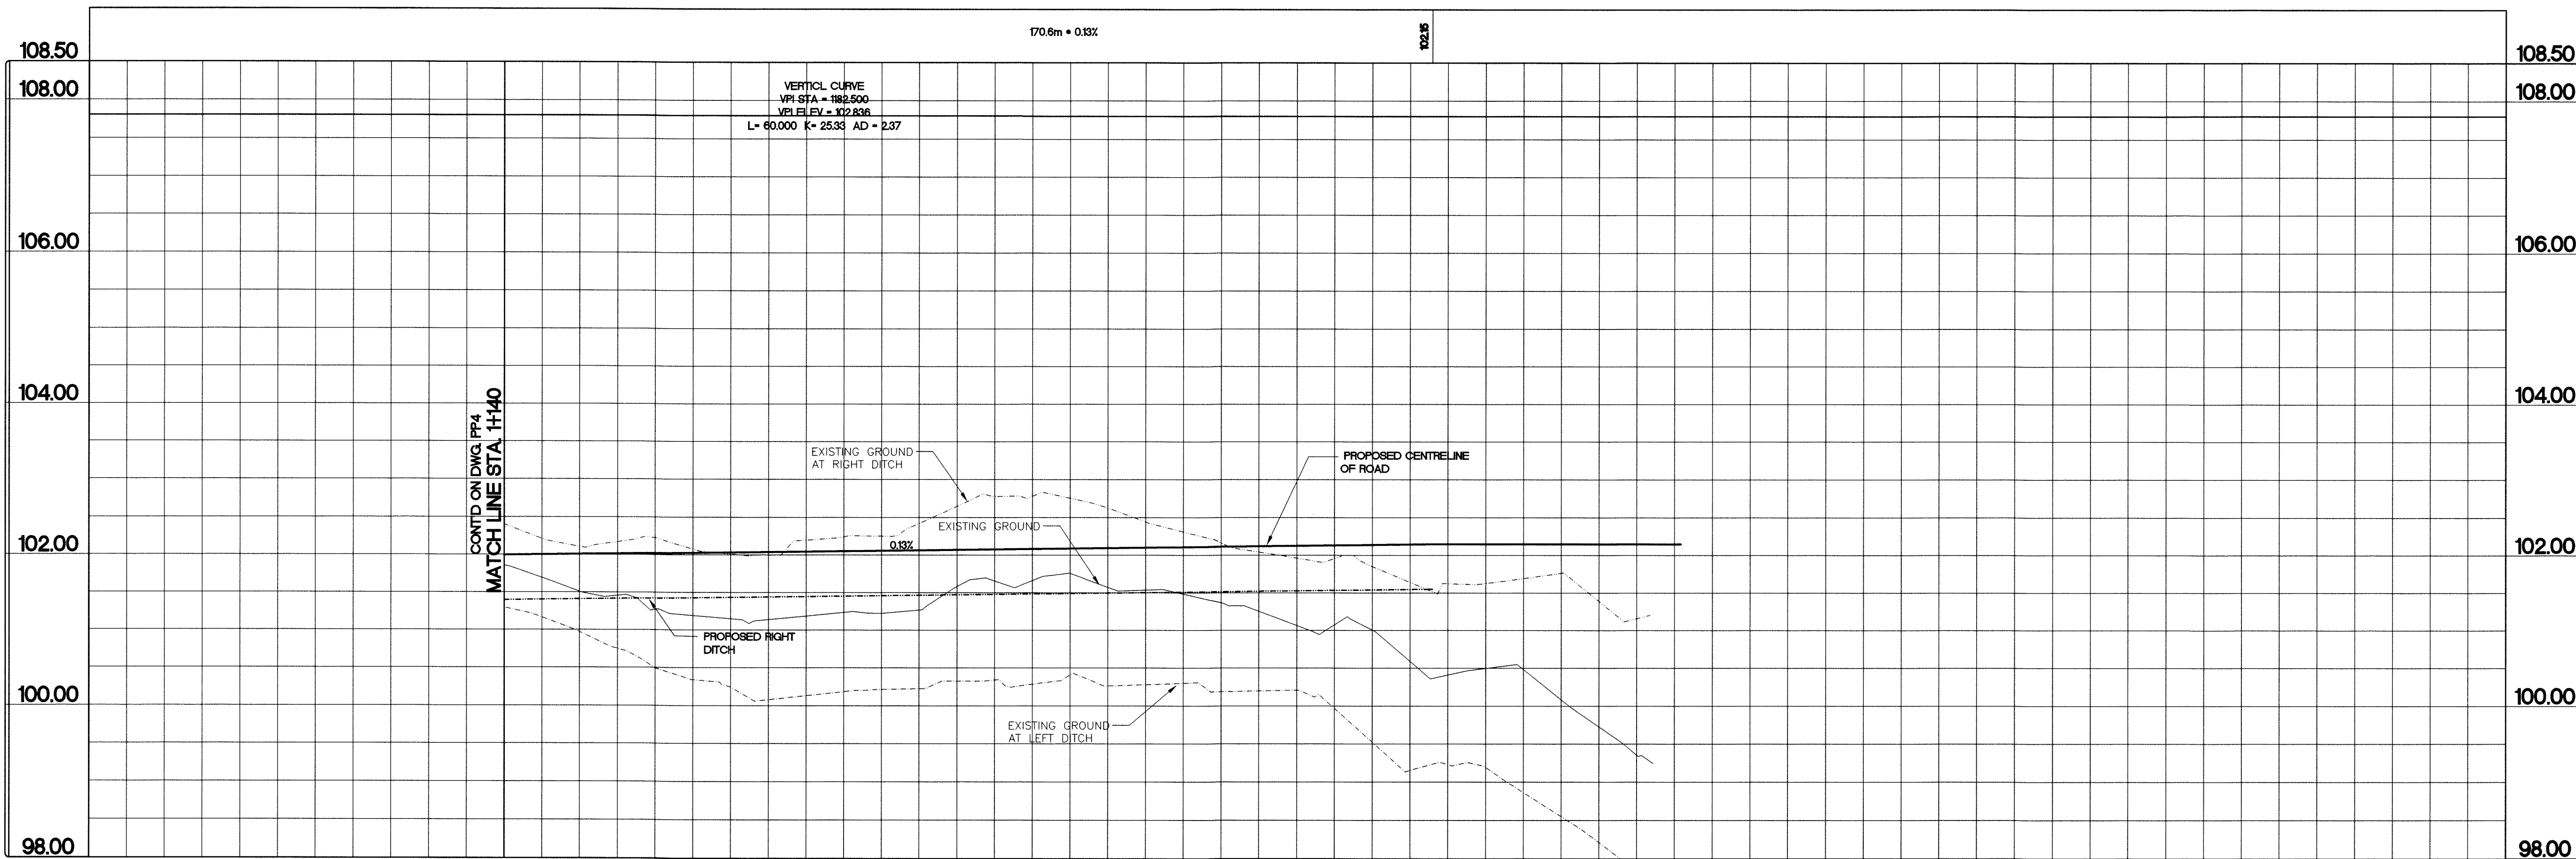


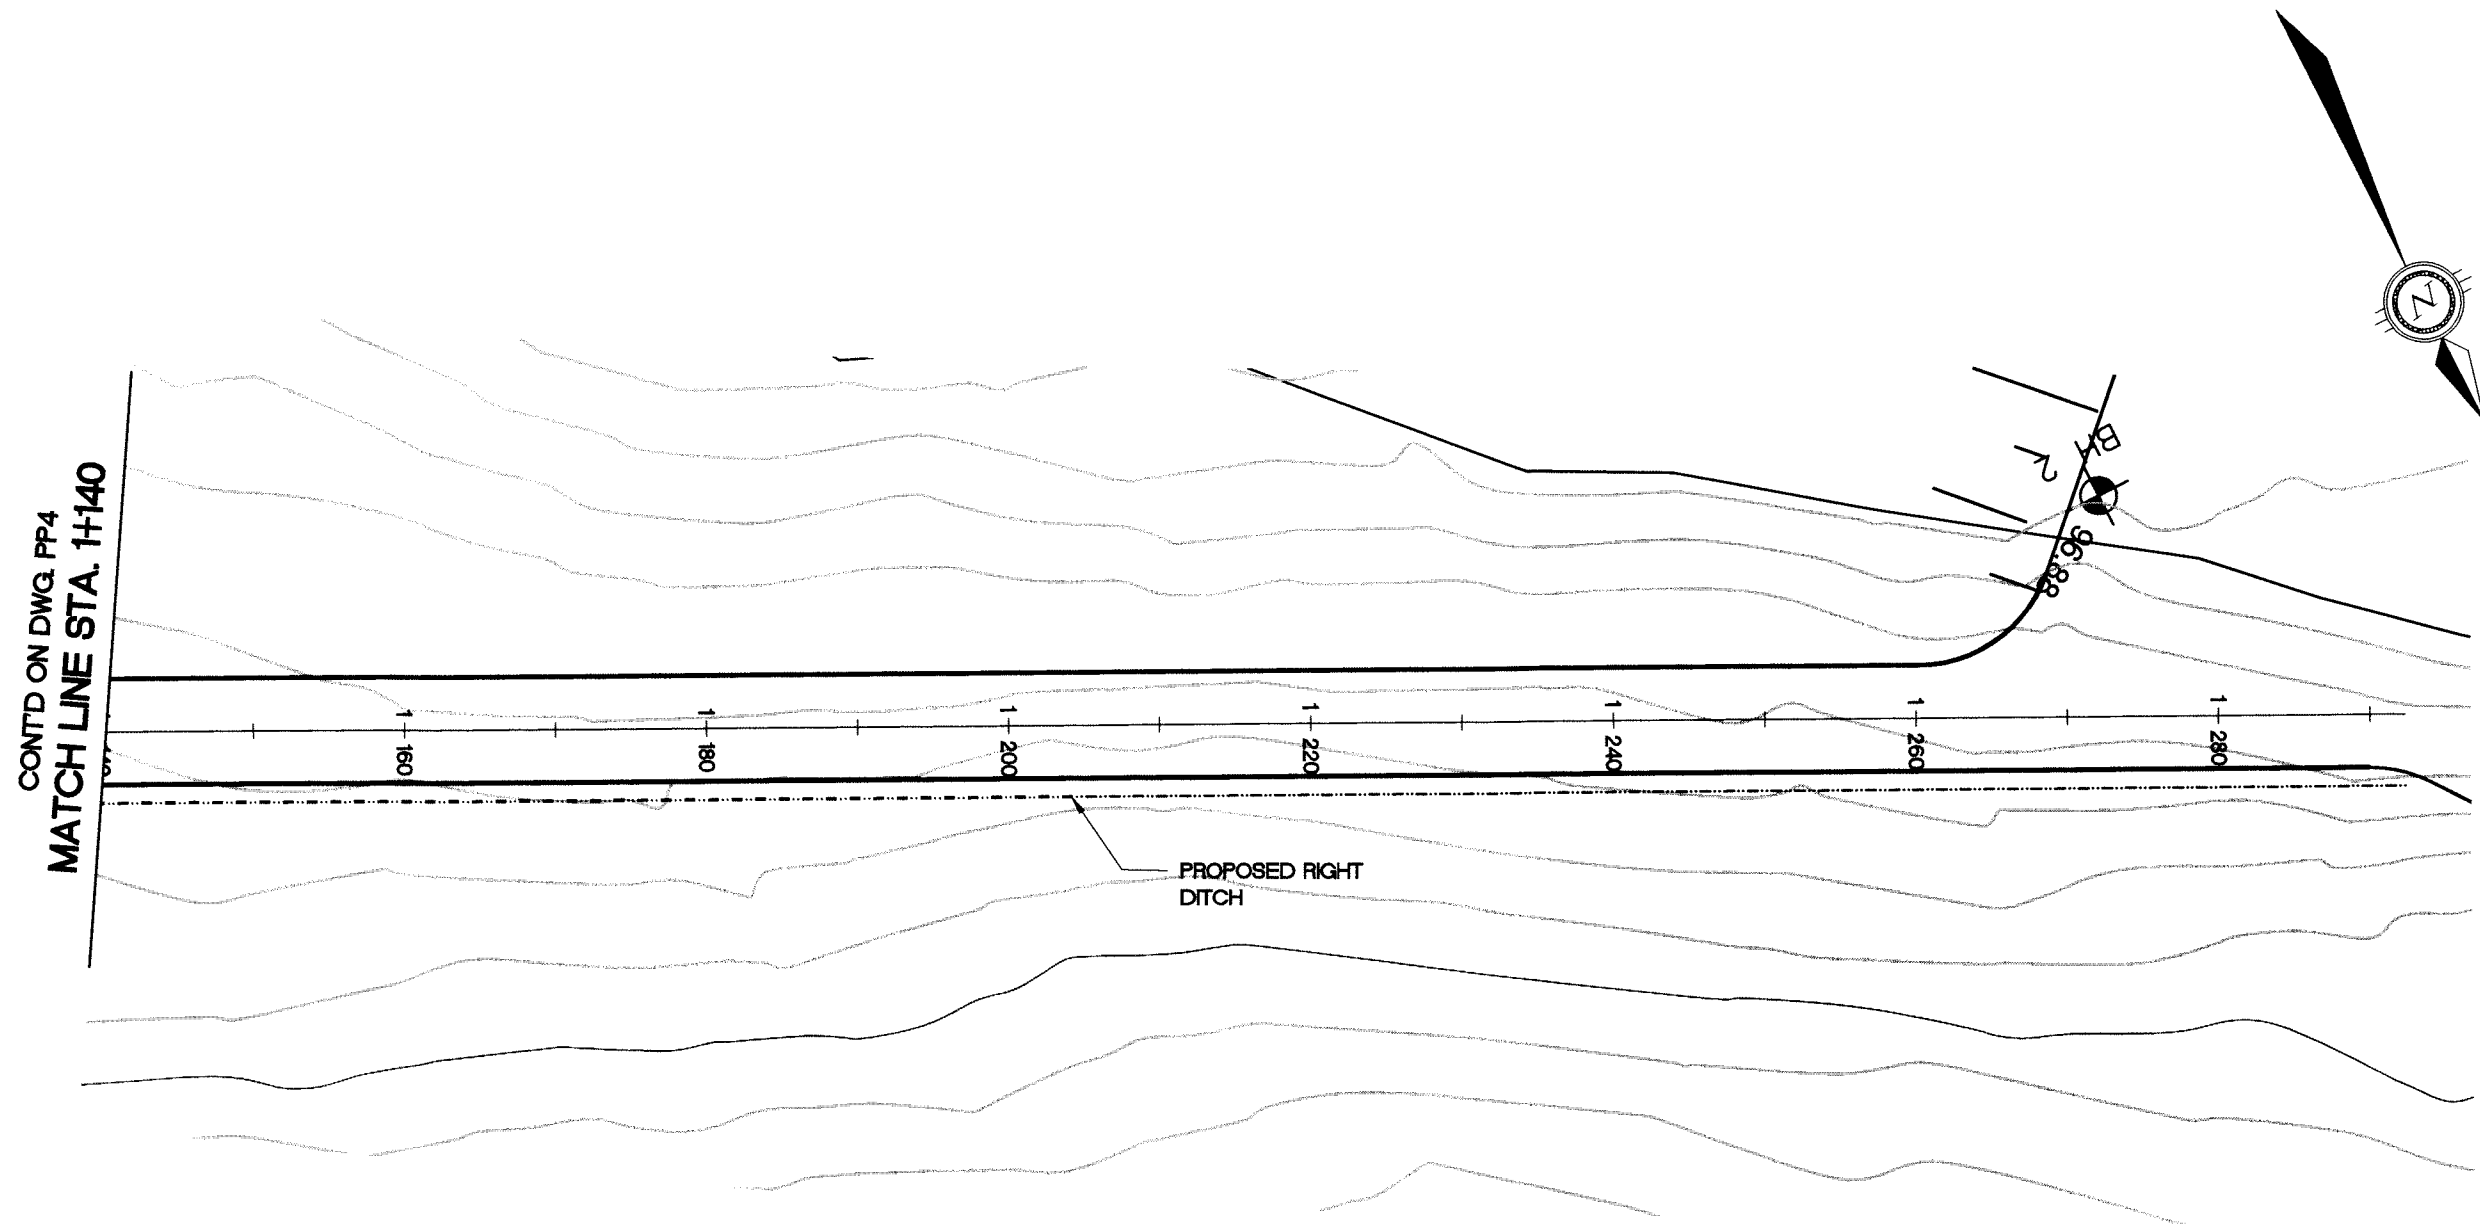

CL Road		102.00	102.02	102.05	102.07	102.10	102.12	102.15	102.15			CL Road
Left Ditch												Left Ditch
Right Ditch										101.15		Right Ditch
Stations		1+140	1+160	1+180	1+200	1+220	1+240	1+260	1+280	1+300		Stations

KEY PLAN

LEGEND


PERMIT OF PRACTICE
TROW ASSOCIATES INC.
Signature S.L. Burden
Date April 25/2008
PERMIT NUMBER: P184
The Association of Professional Engineers
Geologists and Geophysicists of the NWT/NJ

BENCH MARK

BM 1 ELEV. = 000.00
DESCRIPTION HERE

1	ISSUED FOR APPROVAL	24/04/08	MMR	SLB
No.	DESCRIPTION	DATE	BY	APP'D

REVISIONS

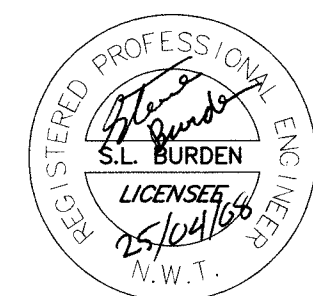

Trow Associates Inc.
154 Colonnade Road, South
Ottawa, Ont. K2E 7J5
Tel: (613) 225-9940
Fax: (613) 225-7337

CLIENT
GOVERNMENT OF NUNAVUT

PROJECT
ARCTIC BAY
WASTE WATER
LAGOON ROAD
TITLE
ACCESS ROAD
PLAN & PROFILE
STA. 1+140 TO STA. 1+245
design by S.A.D. project no. OTCD19054A
drawn by M.M.R. drawing no.
checked by S.L.B.
date 21/04/08
scale HORIZ 1:500 VERT 1:50
PP5