


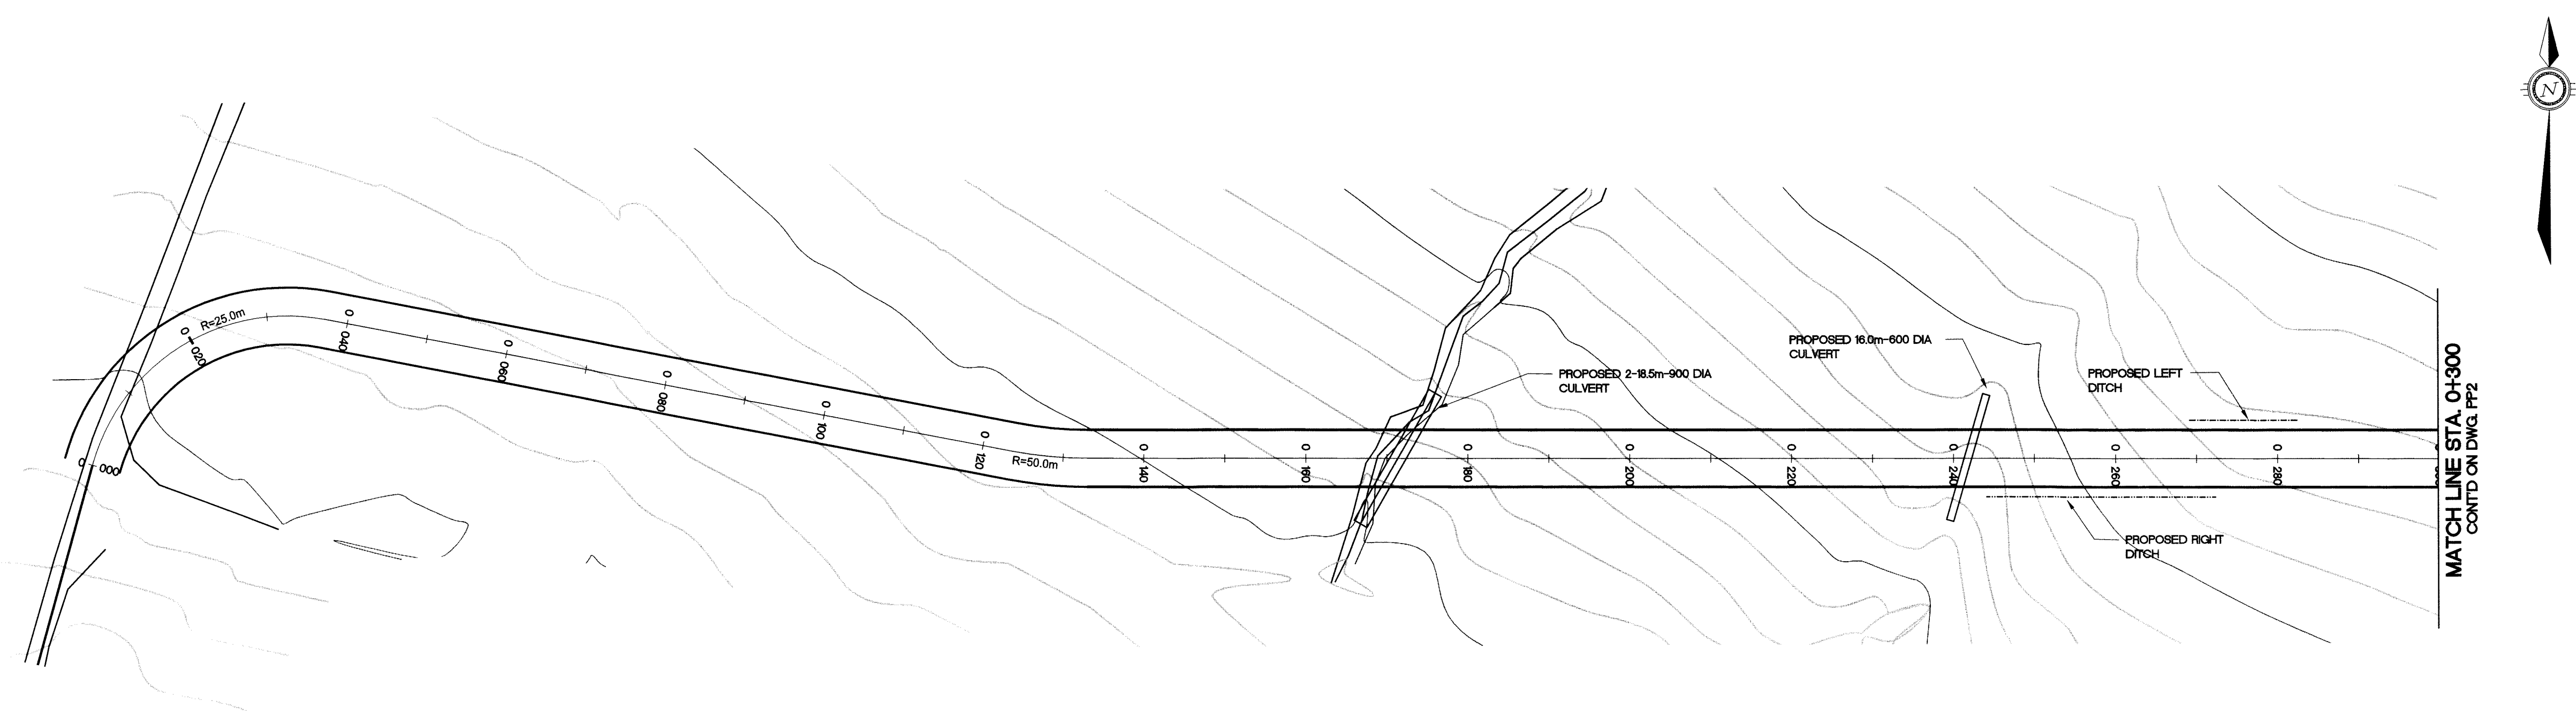

KEY PLAN


LEGEND

PERMIT OF PRACTICE
TROW ASSOCIATES INC.
Signature [Signature]
Date April 25/2009
PERMIT NUMBER P184
The Association of Professional Engineers
Geologists and Geophysicists of the NWT/NU

BENCH MARK

BM 1 ELEV. = 000.00
DESCRIPTION HERE


REVISIONS				
No.	DESCRIPTION	DATE	BY	APP'D
1	ISSUED FOR APPROVAL	24/04/08	MMR	SLB

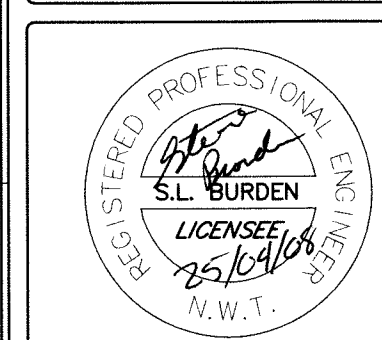

Trow Associates Inc.
154 Colonnade Road South
Ottawa, Ont. K2E 7J5
Tel: (613) 225-9940
Fax: (613) 225-7337

CLIENT
GOVERNMENT OF NUNAVUT

PROJECT
ARCTIC BAY
WASTE WATER
LAGOON ROAD
TITLE
ACCESS ROAD
PLAN & PROFILE
STA. 0+000 TO STA. 0+300
design by S.A.D. project no. OTCD19054A
drawn by M.M.R. drawing no.
checked by S.L.B.
date 21/04/08
scale HORIZ 1:500 VERT 1:50
PP1

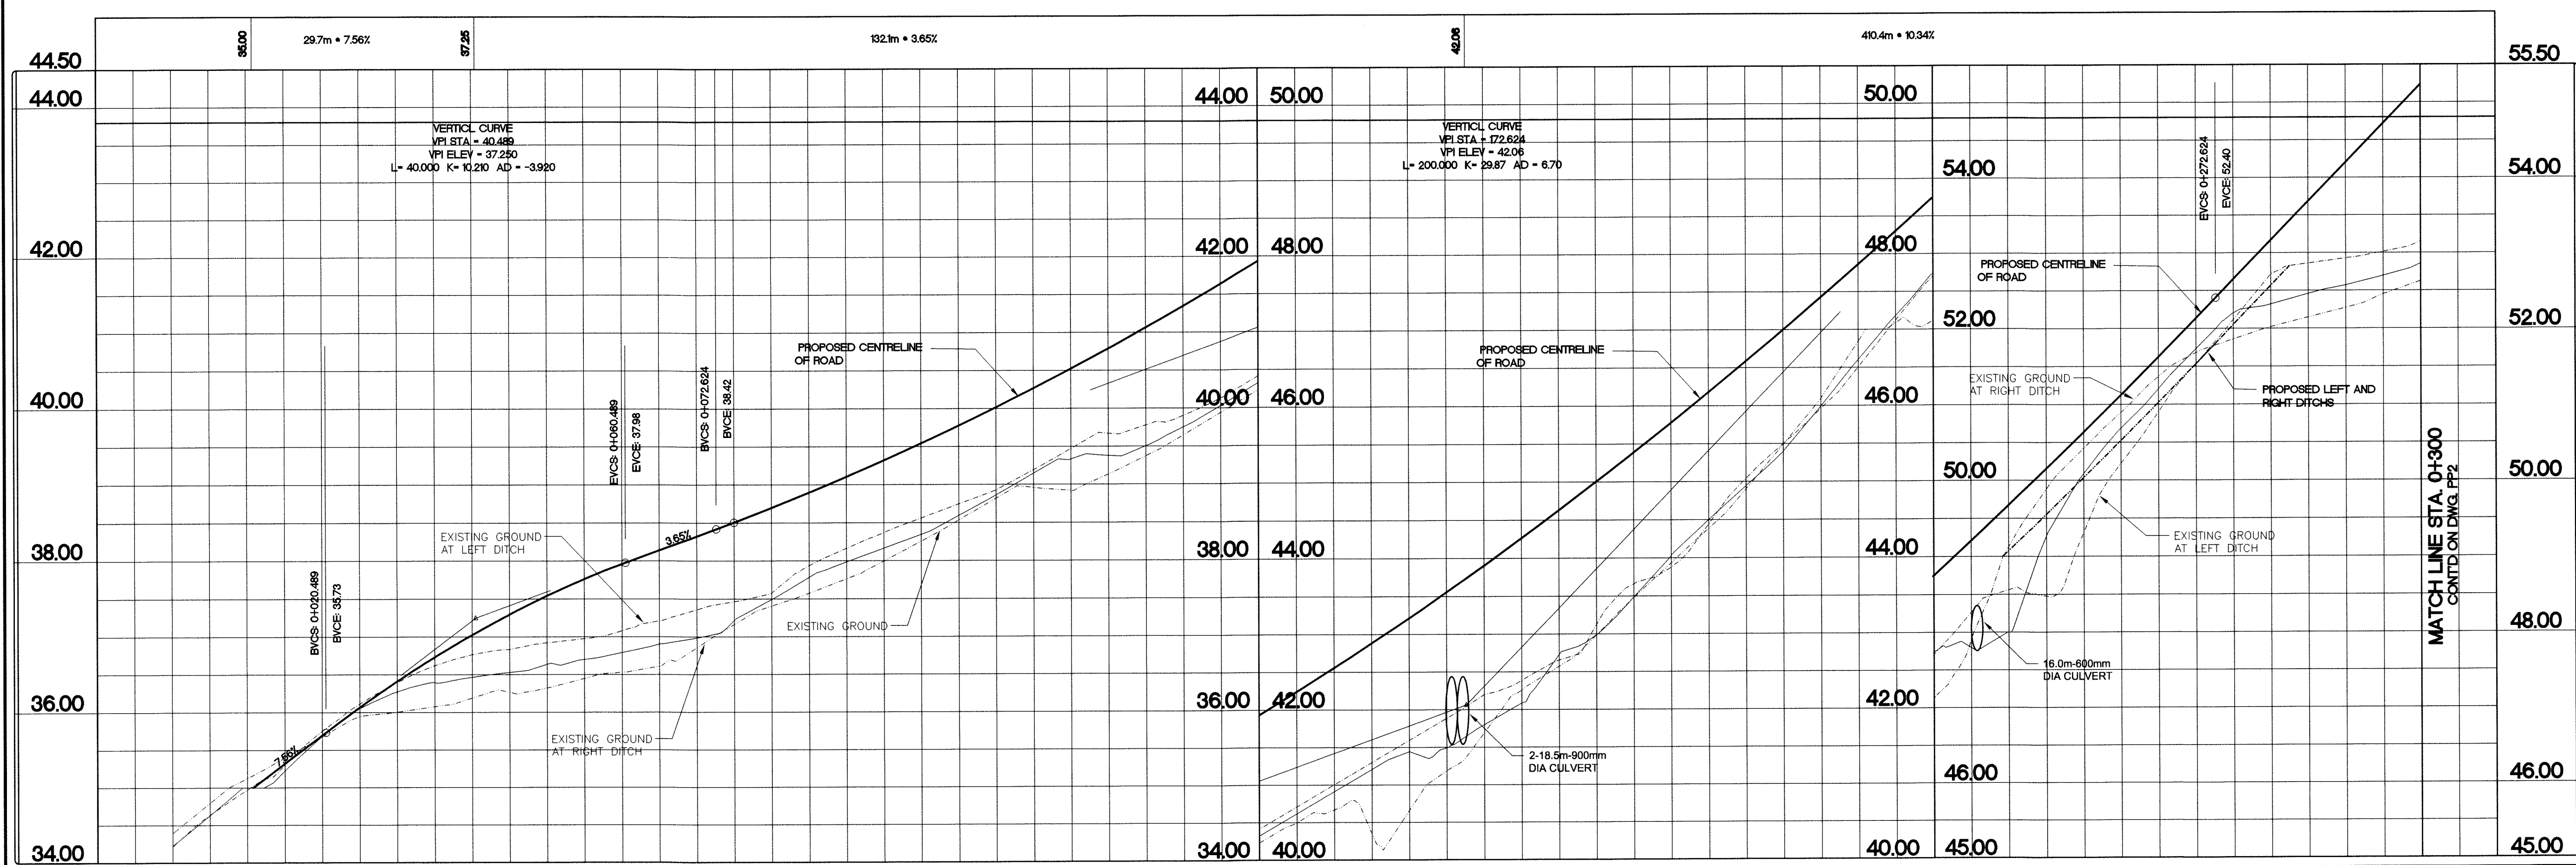

CL Road		35.00	35.70		37.02	37.25		37.96		38.70		39.54		40.52		41.63		42.88		43.74		44.26		45.78		47.43		49.21		51.9		53.7		55.24		CL Road				
Left Ditch	
Right Ditch	
Stations		0+00.8	0+020		0+040	0+040.5		0+060		0+080		0+100		0+120		0+140		0+160		0+172.6	0+180		0+200		0+220		0+240	0+244.2		0+260		0+269.6	0+272.3		0+280	0+282.5		0+300		Stations