
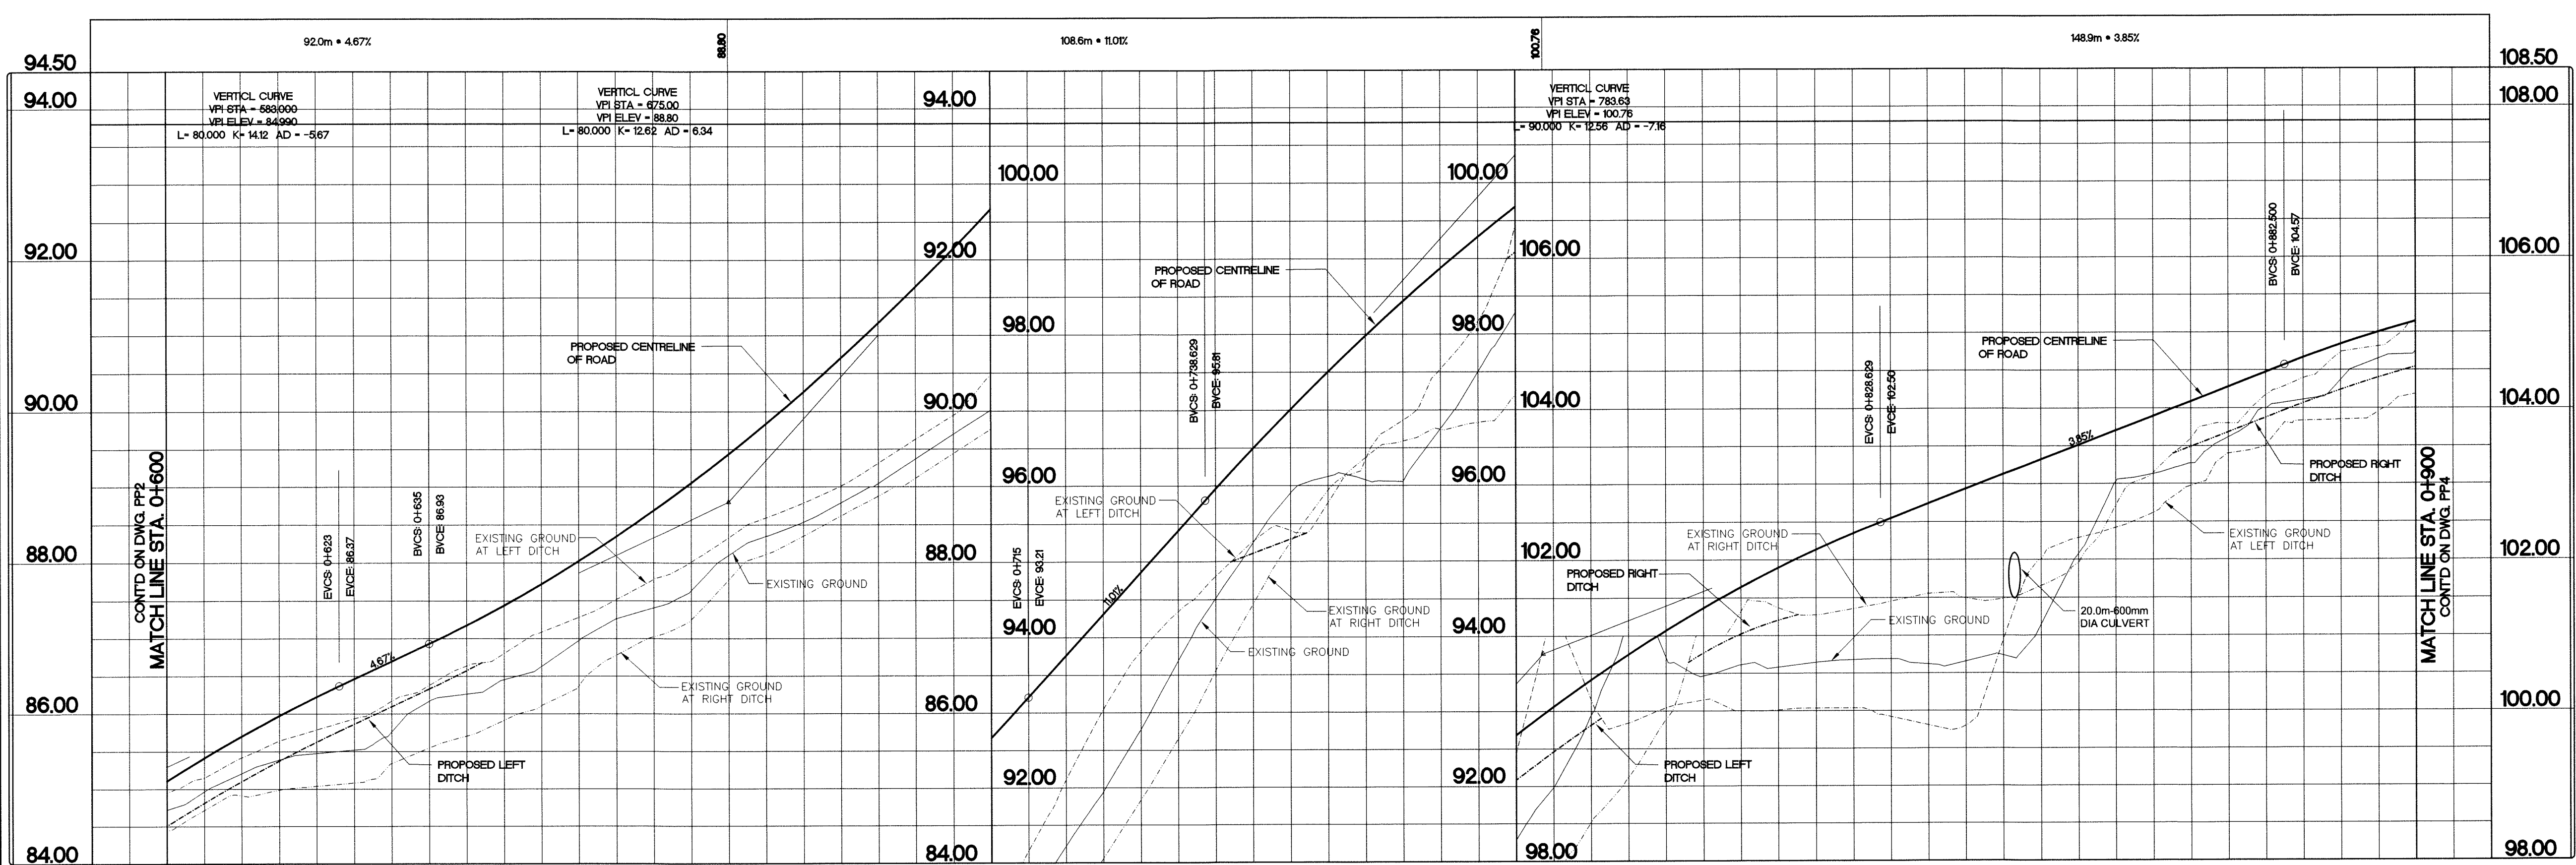


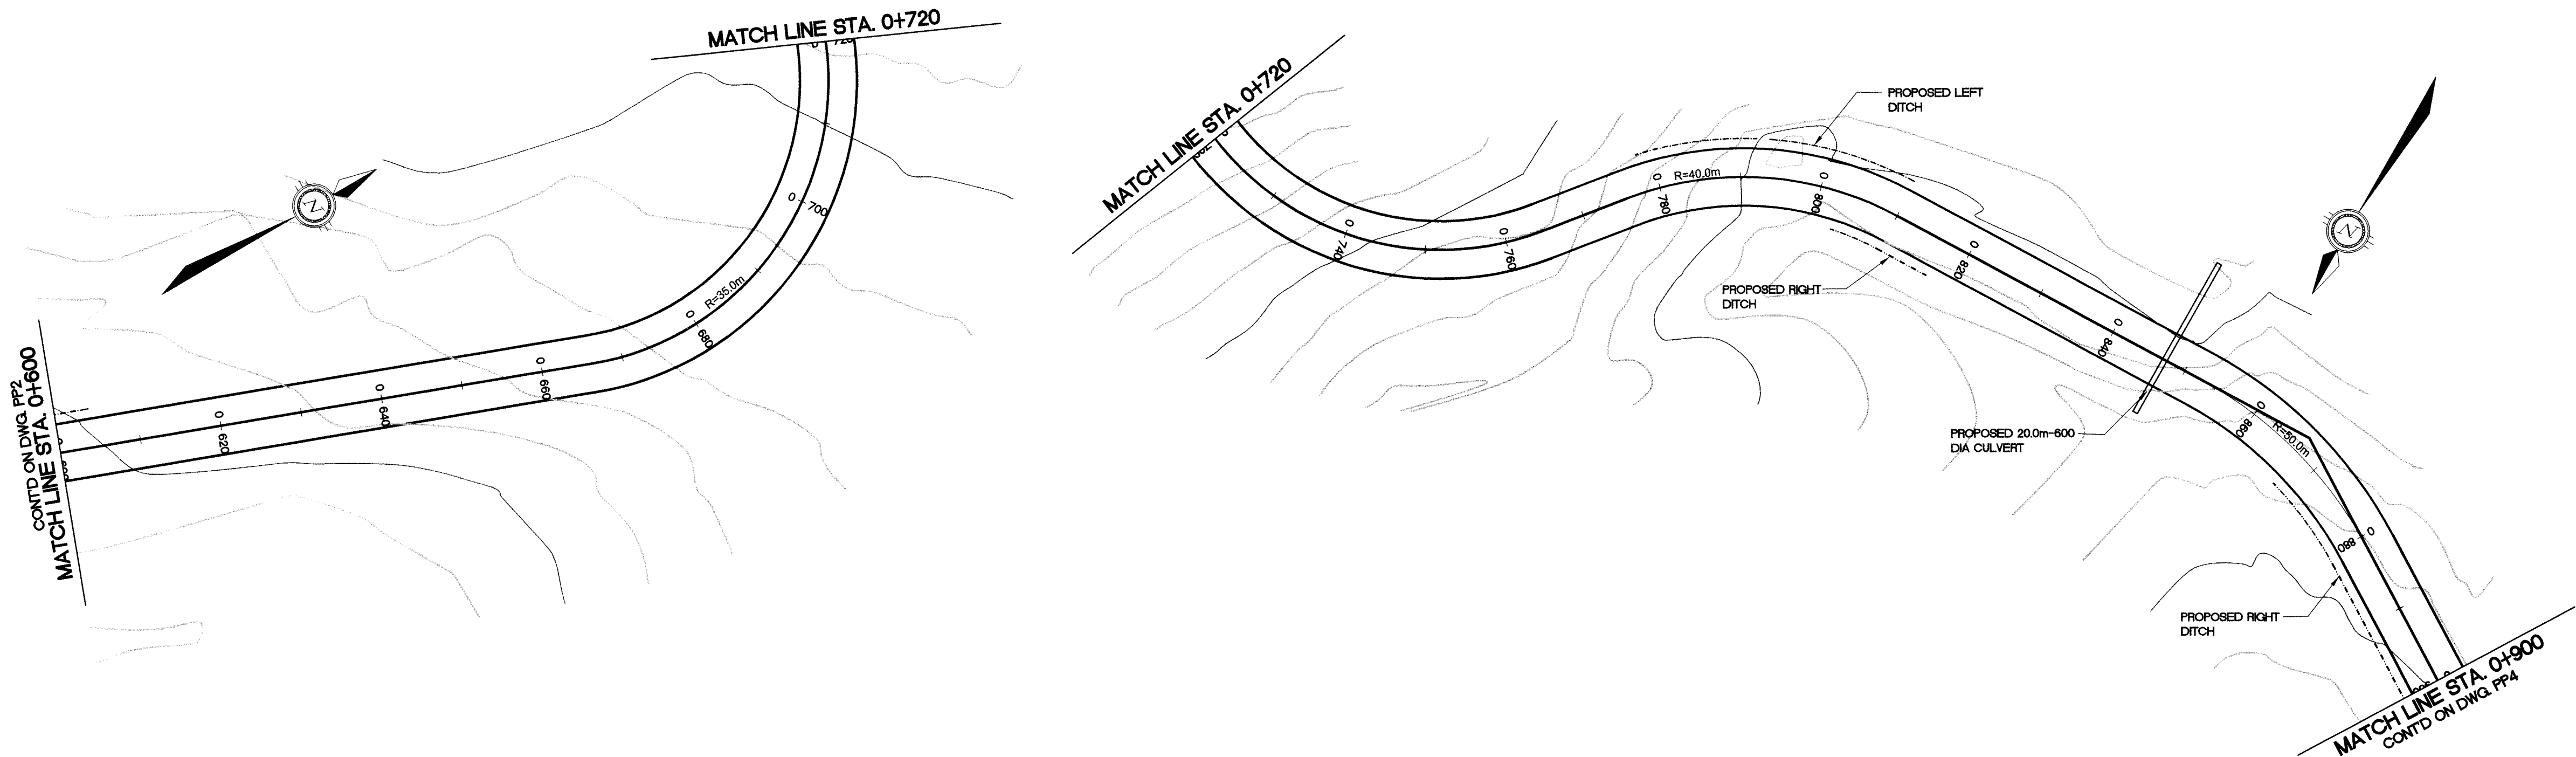

|             |       
|-------------|-------|-------|------------------|-------|-------|-------|-------|------------------|---------|-------|-----------------------------|---------|------------------|--------|------------------|--------|------------------|------------|-------------|----------|
| CL Road     | 85.11 | 86.23 | 87.17            | 88.35 | 89.84 | 91.64 | 93.76 | 95.96            | 97.98   | 99.68 | 99.96                       | 101.07  | 102.14           | 102.93 | 103.70           | 104.48 | 105.14           | CL Road    |             |          |
|             |       
| Left Ditch  |       | 86.68 |                  |       | 94.99 |       |       |                  | 95.38   |       | 98.00                       |         | 99.91            |        |                  |        |                  | Left Ditch |             |          |
| Right Ditch |       |       |                  |       |       |       |       |                  |         |       | 100.65                      |         | 101.28           |        | 103.38           |        |                  |            | Right Ditch |          |
| Stations    | 0+600 | 0+620 | 0+640<br>0+642.1 | 0+660 | 0+680 | 0+700 | 0+720 | 0+740<br>0+742.0 | 0+752.1 | 0+760 | 0+772.9<br>0+780<br>0+783.6 | 0+791.4 | 0+800<br>0+803.0 | 100.65 | 0+817.7<br>0+820 | 0+840  | 0+860<br>0+867.5 | 0+880      | 0+900       | Stations |

KEY PLAN


LEGEND

PERMIT OF PRACTICE  
TROW ASSOCIATES INC.  
Signature *Glenn Burden*  
Date *April 25, 2008*  
PERMIT NUMBER: P184  
The Association of Professional Engineers  
Geologists and Geophysicists of the NWT/NU

BENCH MARK

BM 1 ELEV. = 000.00  
DESCRIPTION HERE

|           |                     |          |     |       |
|-----------|---------------------|----------|-----|-------|
| 1         | ISSUED FOR APPROVAL | 24/04/08 | MMR | SLB   |
| No.       | DESCRIPTION         | DATE     | BY  | APP'D |
| REVISIONS |                     |          |     |       |

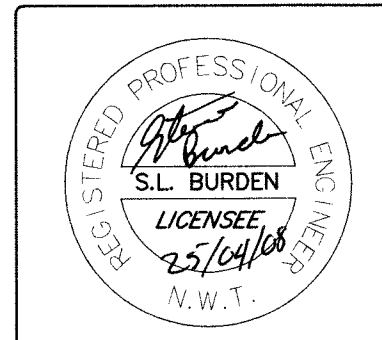

**Trow Associates Inc.**  
154 Colonnade Road South  
Ottawa, Ont. K2E 7J5  
Tel: (613) 225-9940  
Fax: (613) 225-7337

CLIENT  
GOVERNMENT OF NUNAVUT

PROJECT  
ARCTIC BAY  
WASTE WATER  
LAGOON ROAD  
TITLE  
ACCESS ROAD  
PLAN & PROFILE  
STA. 0+600 TO STA. 0+900  
design by S.A.D. project no. OTCD19054A  
drawn by M.M.R. drawing no.  
checked by S.L.B.  
date 21/04/08  
scale HORIZ 1:500 VERT 1:50  
**PP3**