




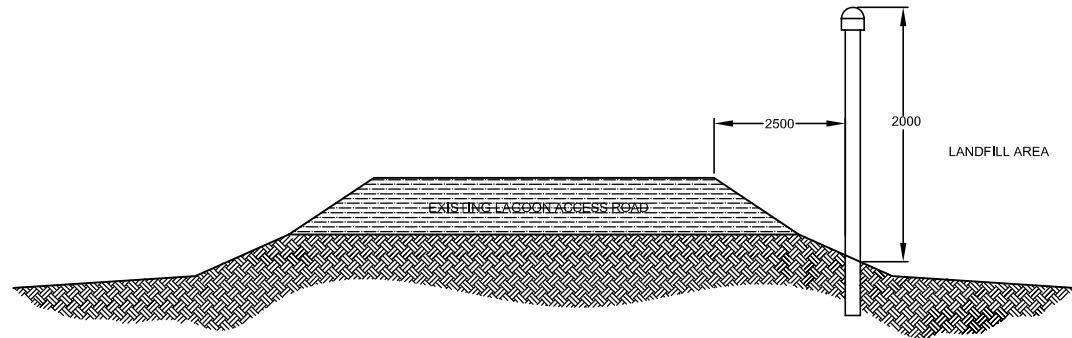


6 SECTION 4: FENCE ON THE SHOULDER OF EXISTING ROAD
NOT TO SCALE
DIMENSIONS IN mm

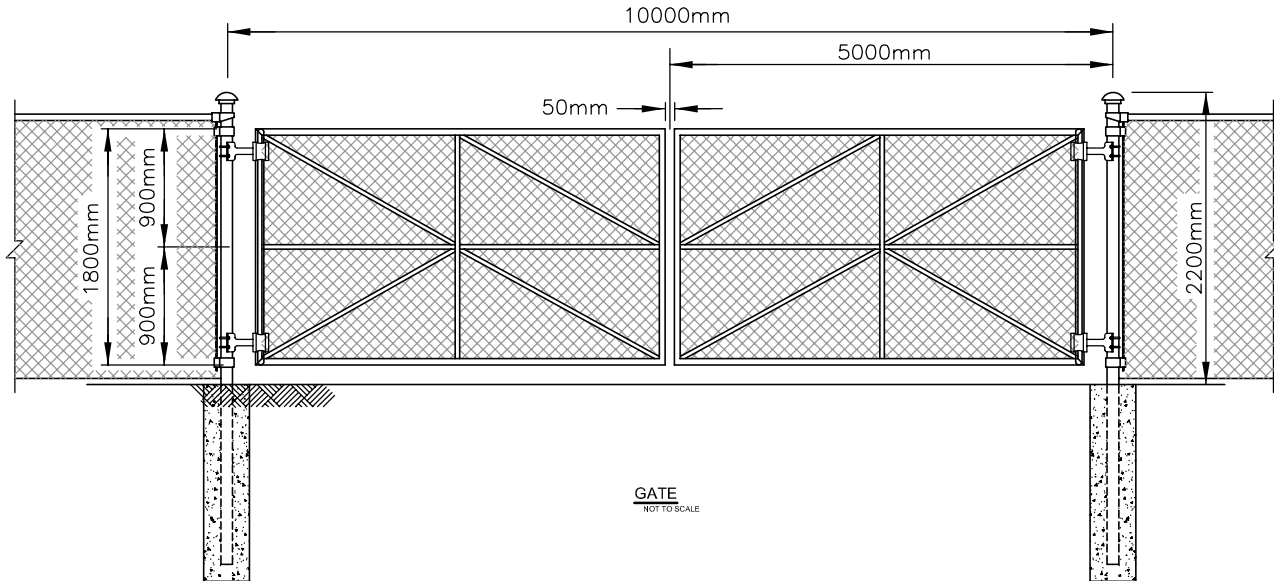

GATE
NOT TO SCALE

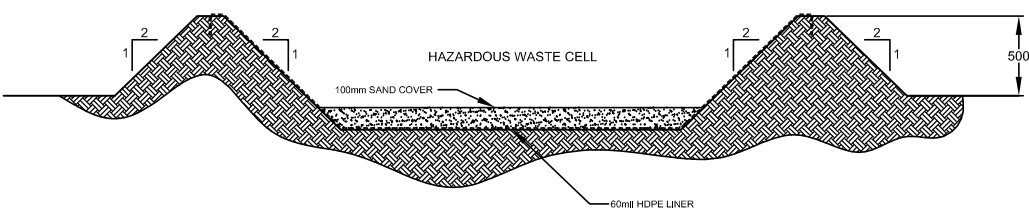

5 SAND BASE
DIMENSIONS IN mm

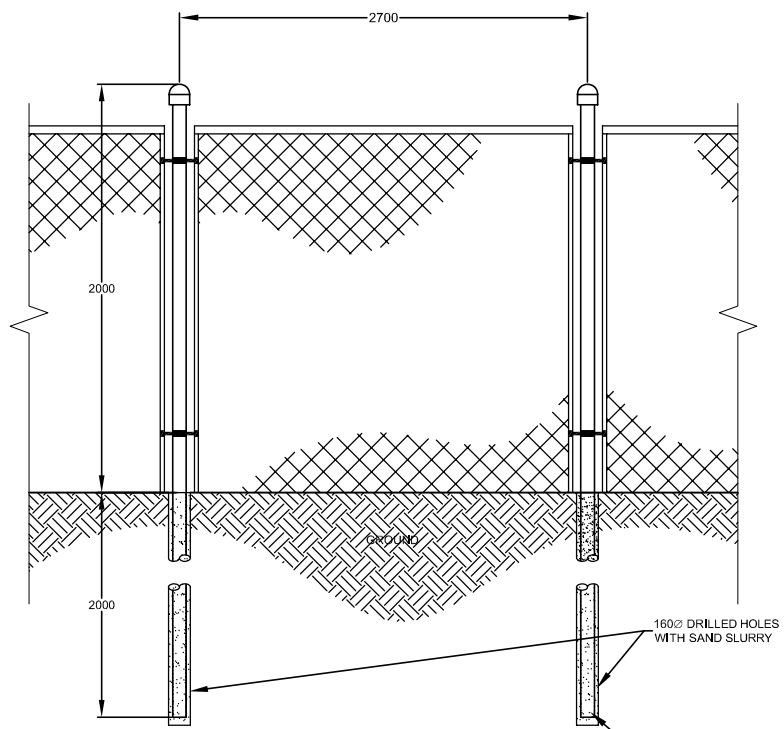

FENCE DETAIL
DIMENSIONS IN mm

Stamp

No.	Date	Description
A	2008 04/21	ISSUED FOR 95% SUBMISSION

REVISIONS



Design M.Y. / K.R.J.

Drawn M.D.S.

Project Title
Government of Nunavut
Cambridge Bay
Waste Facilities

Drawing Title
LANDFILL SITE
IMPROVEMENTS
DETAILS

Scale:
NOT TO SCALE

Project No. 91011 Date 08/04/21

Drawing No. C-11 Revision A