
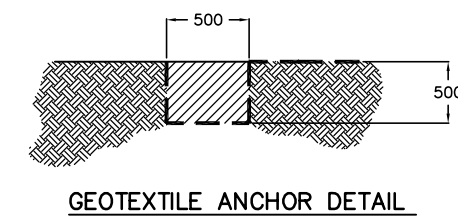
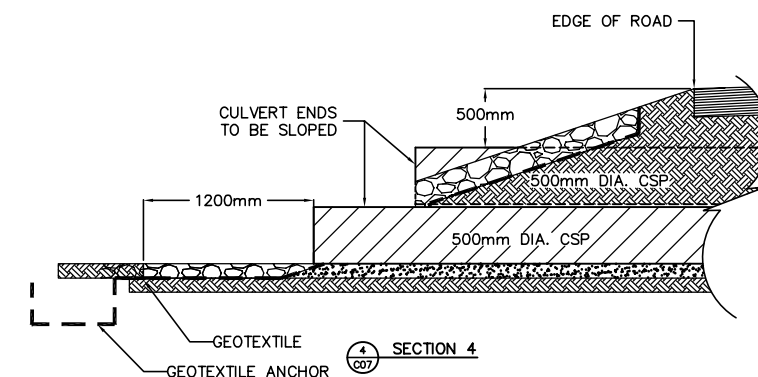
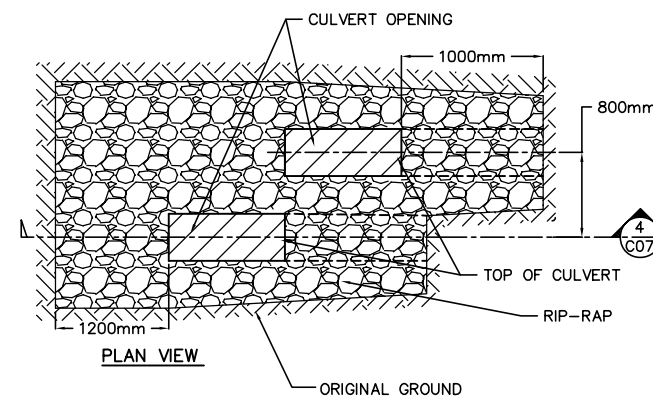
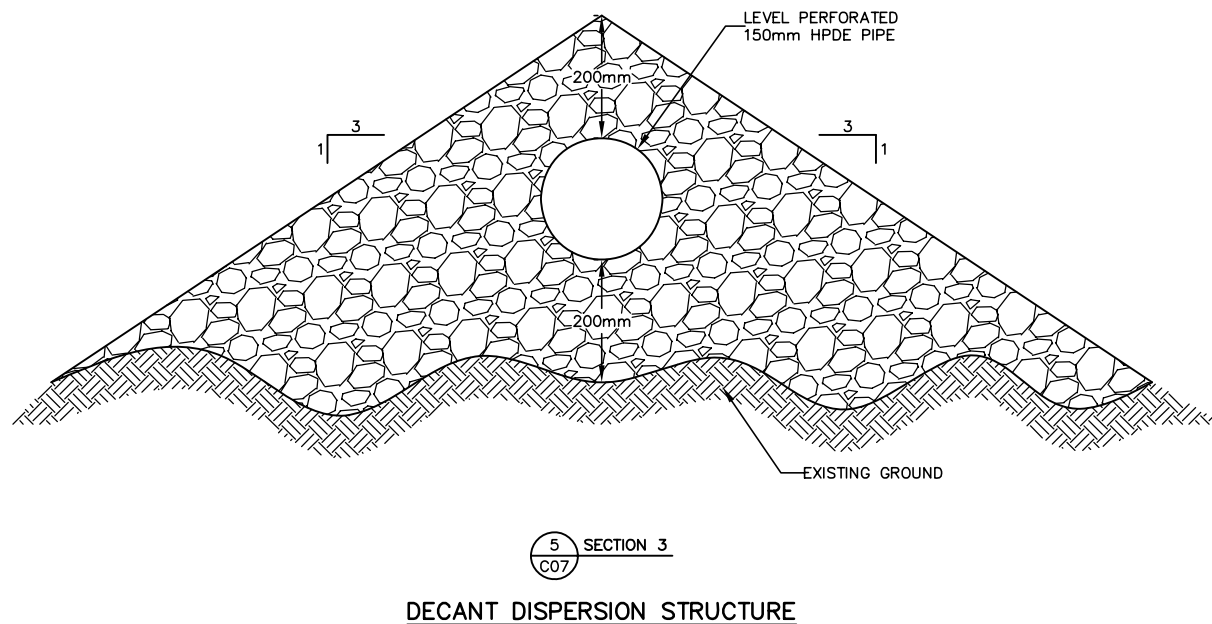
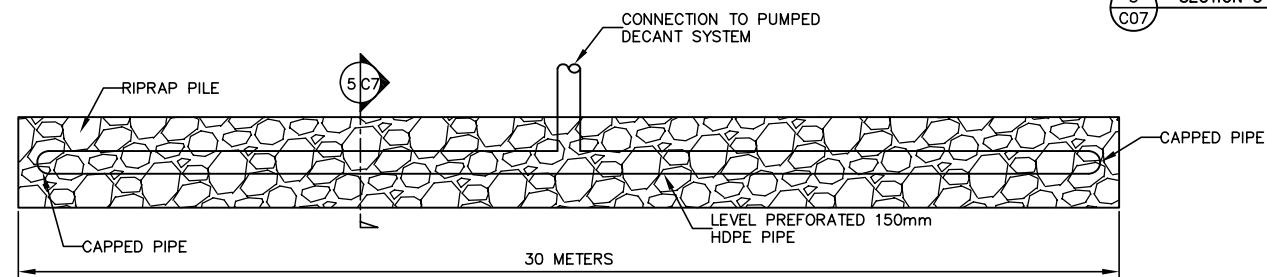
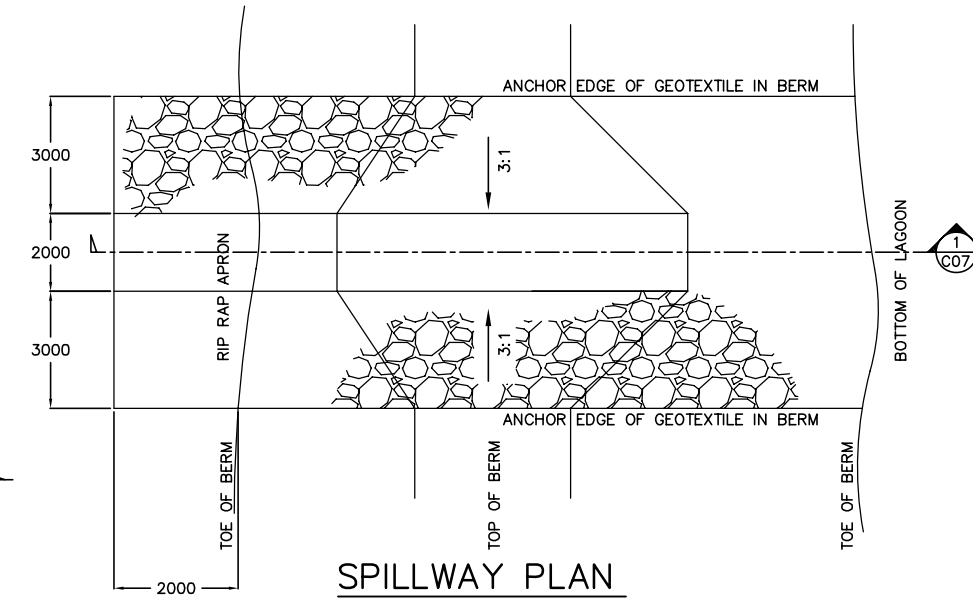
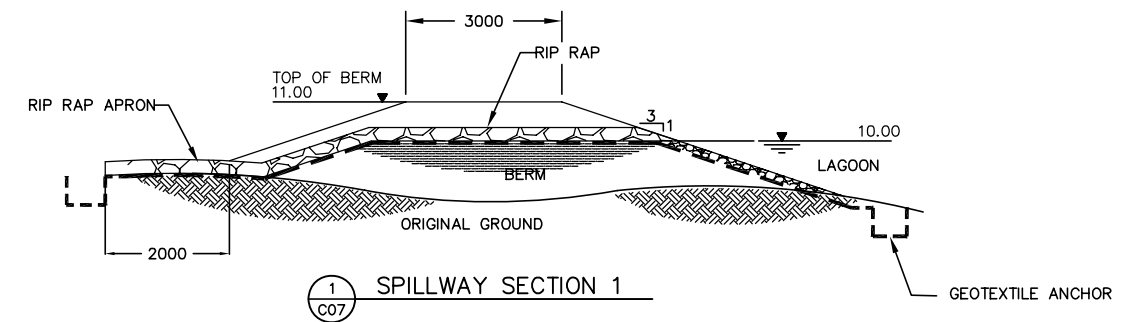
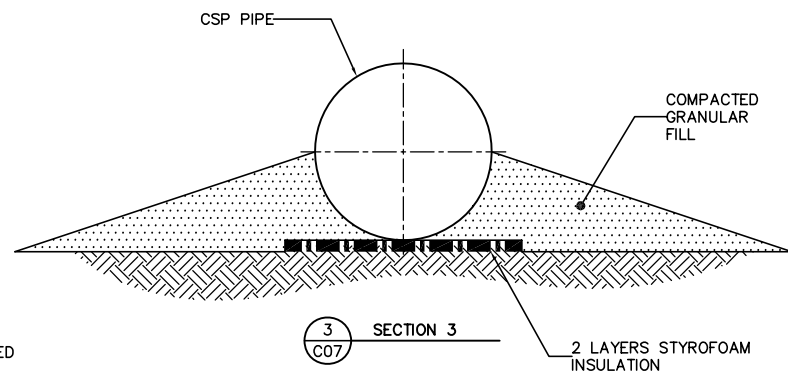
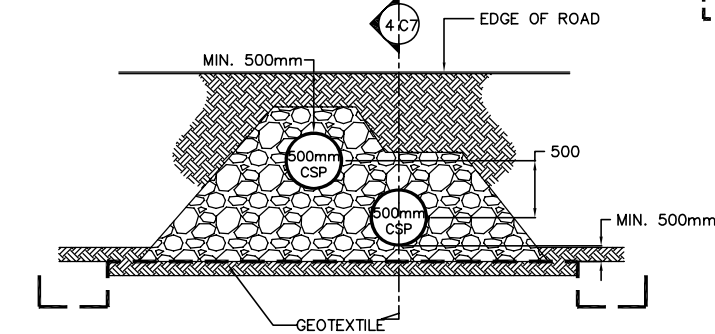
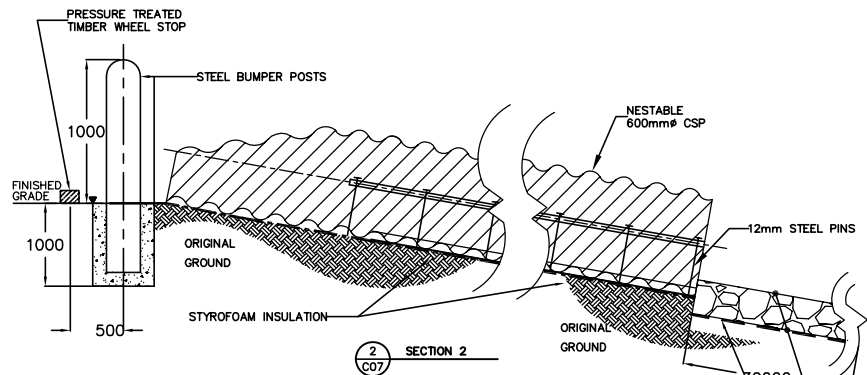


PLOT DATE: 20 April 2008 PLOT BY: SUMMERS, MATTHEW

L:\work\91000\91011\02a-CAD\WAT\Issued\CAD\C-07.dwg

LAST SAVED: 20/4/2008 2:37 PM

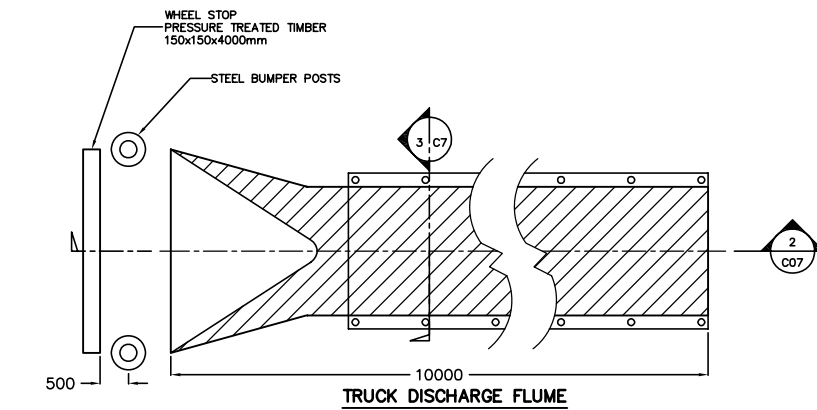

- NOTES:
1. RIP RAP IS TO BE HAND PLACED.
 2. INLET AND OUTLET AREAS OF CULVERT TO BE SUFFICIENTLY EXCAVATED FOR GEOTEXTILE AND RIP RAP REPLACEMENT

Stamp

No.	Date	Description
A	2008 04/21	ISSUED FOR 95% SUBMISSION

REVISIONS



Design M.Y. / K.R.J.

Drawn M.D.S.

Project Title
Government of Nunavut
Cambridge Bay
Waste Facilities

Drawing Title

SEWAGE
LAGOON
IMPROVEMENT
DETAILS

Scale:
NOT TO SCALE

Project No.
91011

Date
08/04/21

Drawing No.
C-07

Revision
A