



MATERIAL: TYPE 304 STAINLESS STEEL
ALL DIMENSIONS IN INCHES
QUANTITY: ONE

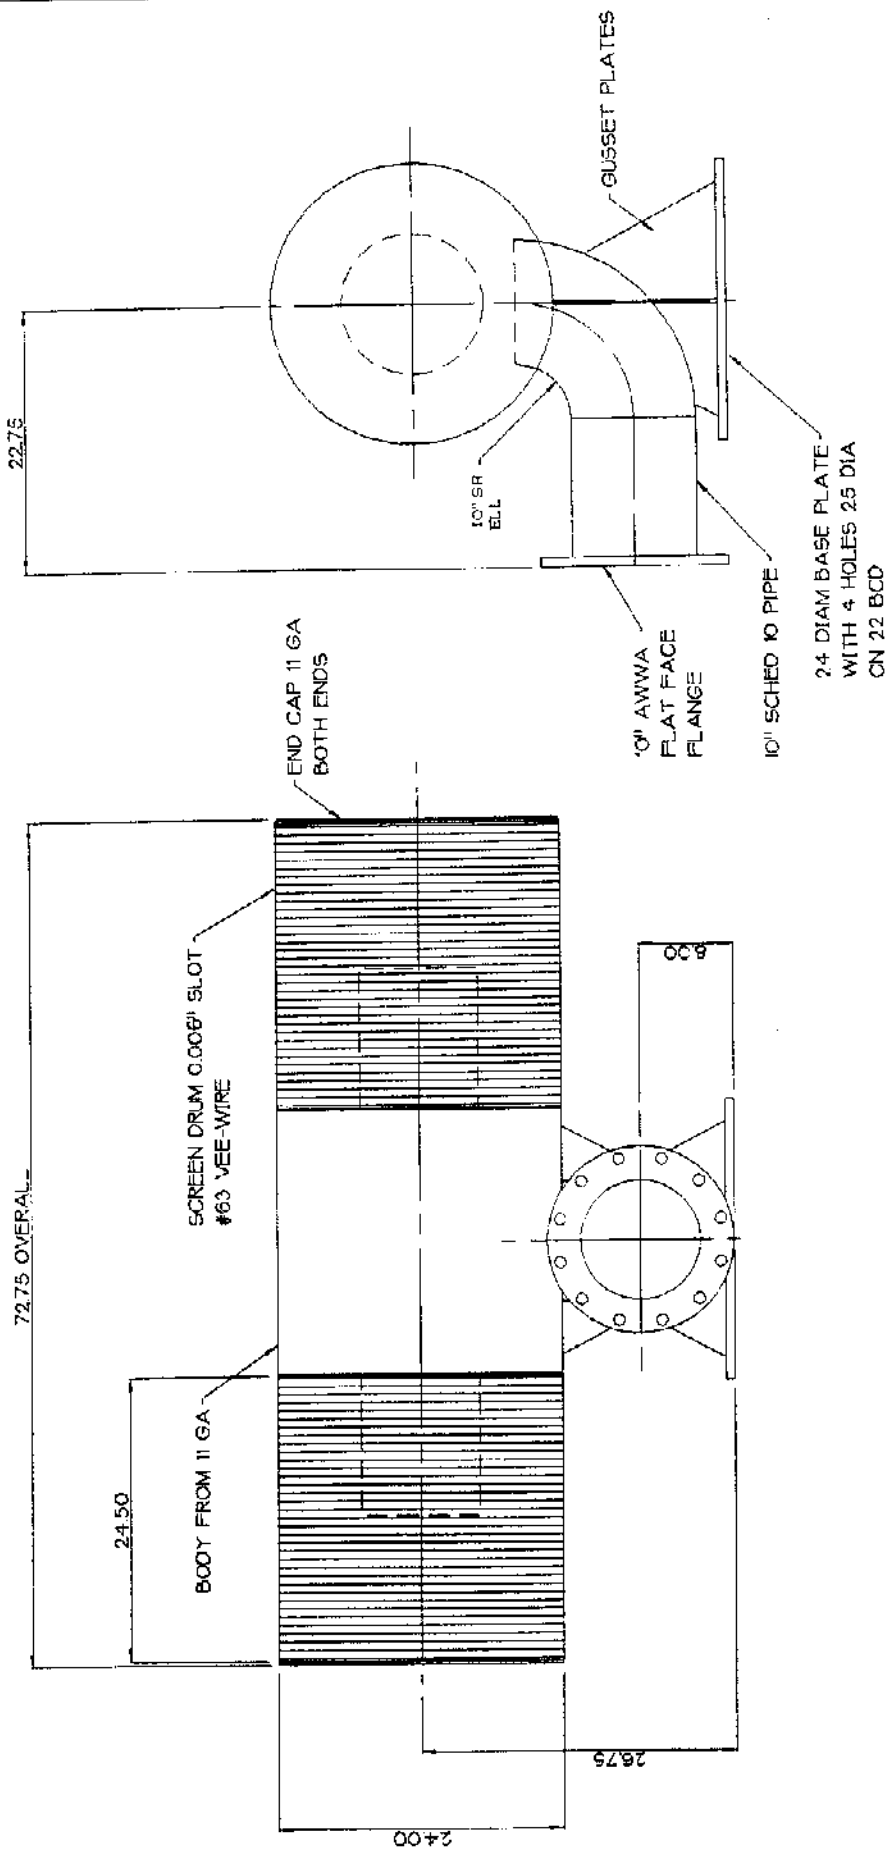

- FABRICATION NOTES:
1. ALL GAPS TO BE LESS THAN SCREEN SLOT
 2. REMOVE BURRS AND SPLATTER
 3. ALL WELDS SEAL WELDED

	SCREEN SERVICES #14, 205 CHATELAIN DR ST ALBERT, AB T8N 5A5 CANADA TEL: (780) 460-8043 FAX: (780) 460-8045	T-24 INTAKE SCREEN & STAND CAPE DORSET PIPELINE	DILLON CONSULTING LTD	THIS DRAWING MAY NOT BE REPRODUCED WITHOUT WRITTEN PERMISSION FROM SCREEN SERVICES	DATE: 23 MAR 01 BY: JG CHECKED FOR REVIEW: JG REVISION: 01
DRG 6283	0				

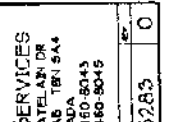