



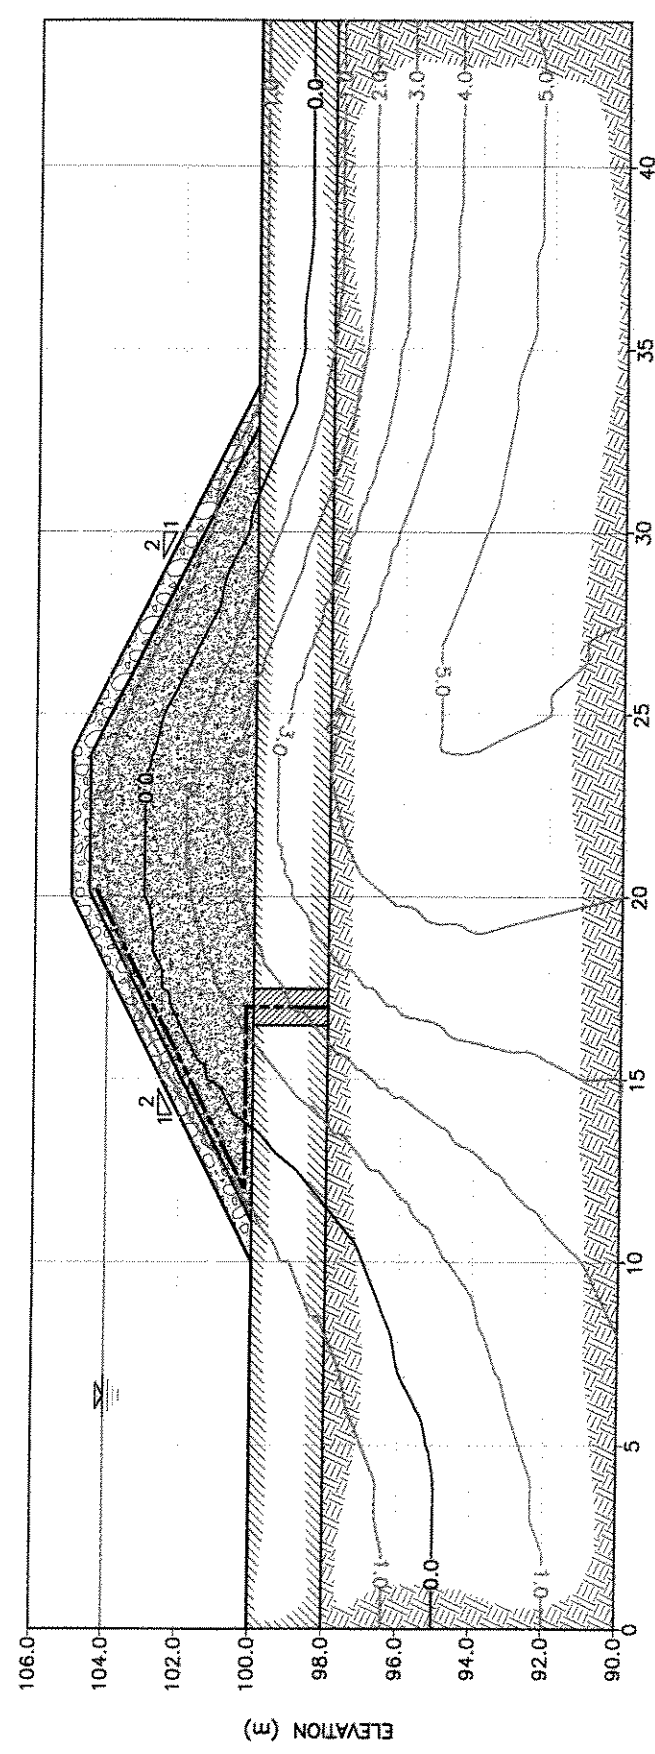


DISTANCE (m)



- LEGEND:**
- ROCKFILL
 - SAND AND GRAVEL
 - OVERBURDEN
 - BEDROCK
 - HDPE LINER
 - CLAY OR GROUT

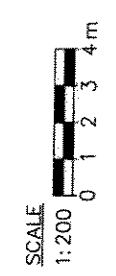

amec Earth & Environmental		PROJECT: GEOTECHNICAL INVESTIGATION FOR P-LAKE SEWAGE LAGOON, CAPE DORSET	
CLIENT: DILLON CONSULTING LIMITED		TITLE: DYKE TEMPERATURES AFTER 5 YEARS OF OPERATION	
DATE: OCTOBER 2005	JOB No.: YX00748	CAD FILE: 00748B00.dwg	FIGURE No.: FIGURE 5
			REV A

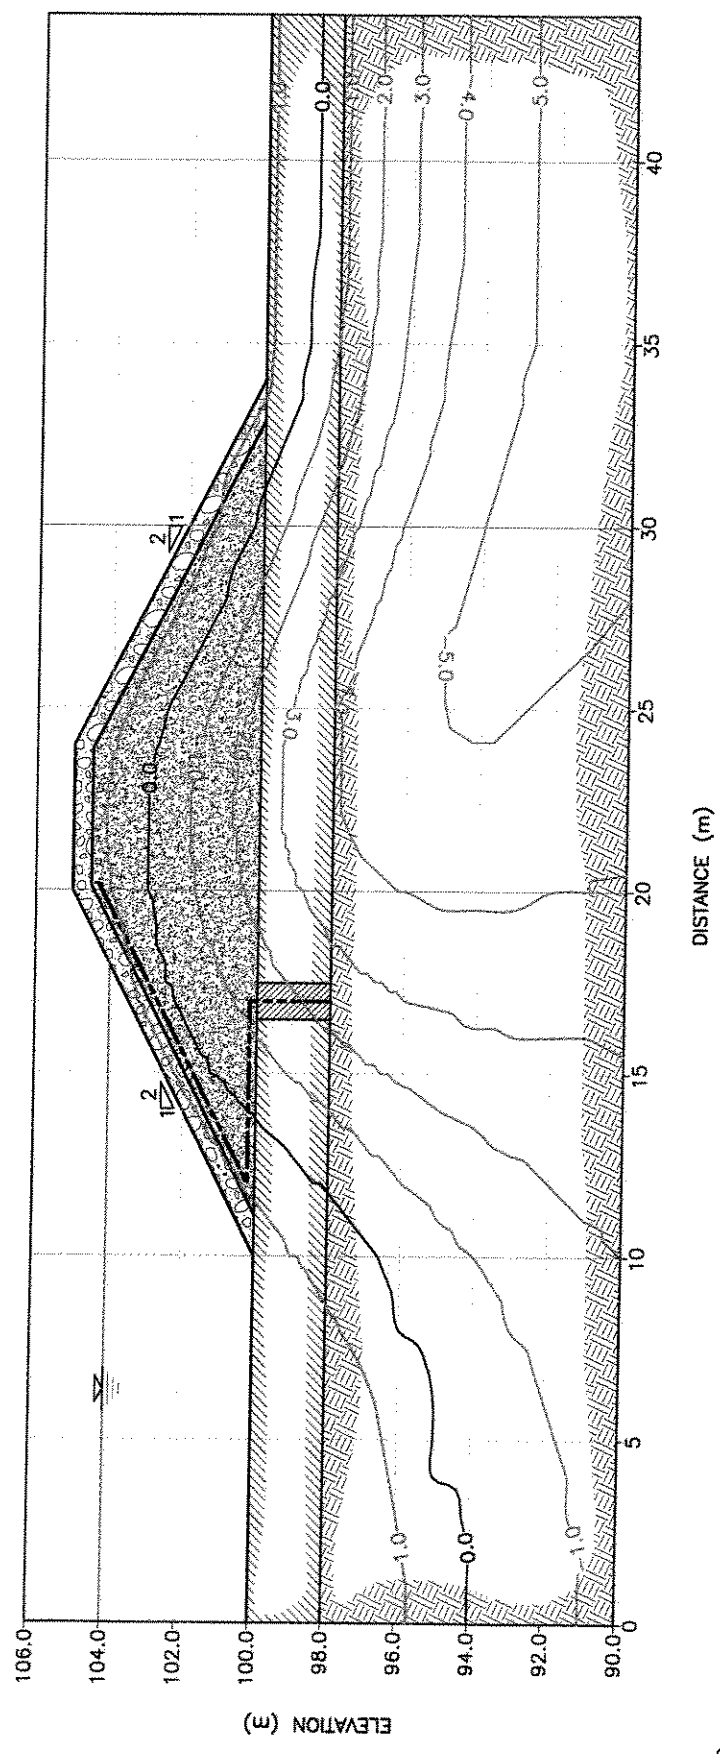

amtec Earth & Environmental	PROJECT: GEOTECHNICAL INVESTIGATION FOR P-LAKE SEWAGE LAGOON, CAPE DORSET			
	TITLE: DYKE TEMPERATURES AFTER 10 YEARS OF OPERATION			
CLIENT: DILLON CONSULTING LIMITED	DATE: OCTOBER 2005	JOB No.: YX00748	CAD FILE: 00748800.dwg	FIGURE No.: 6
				REV. A

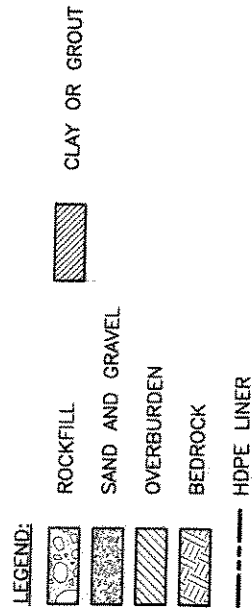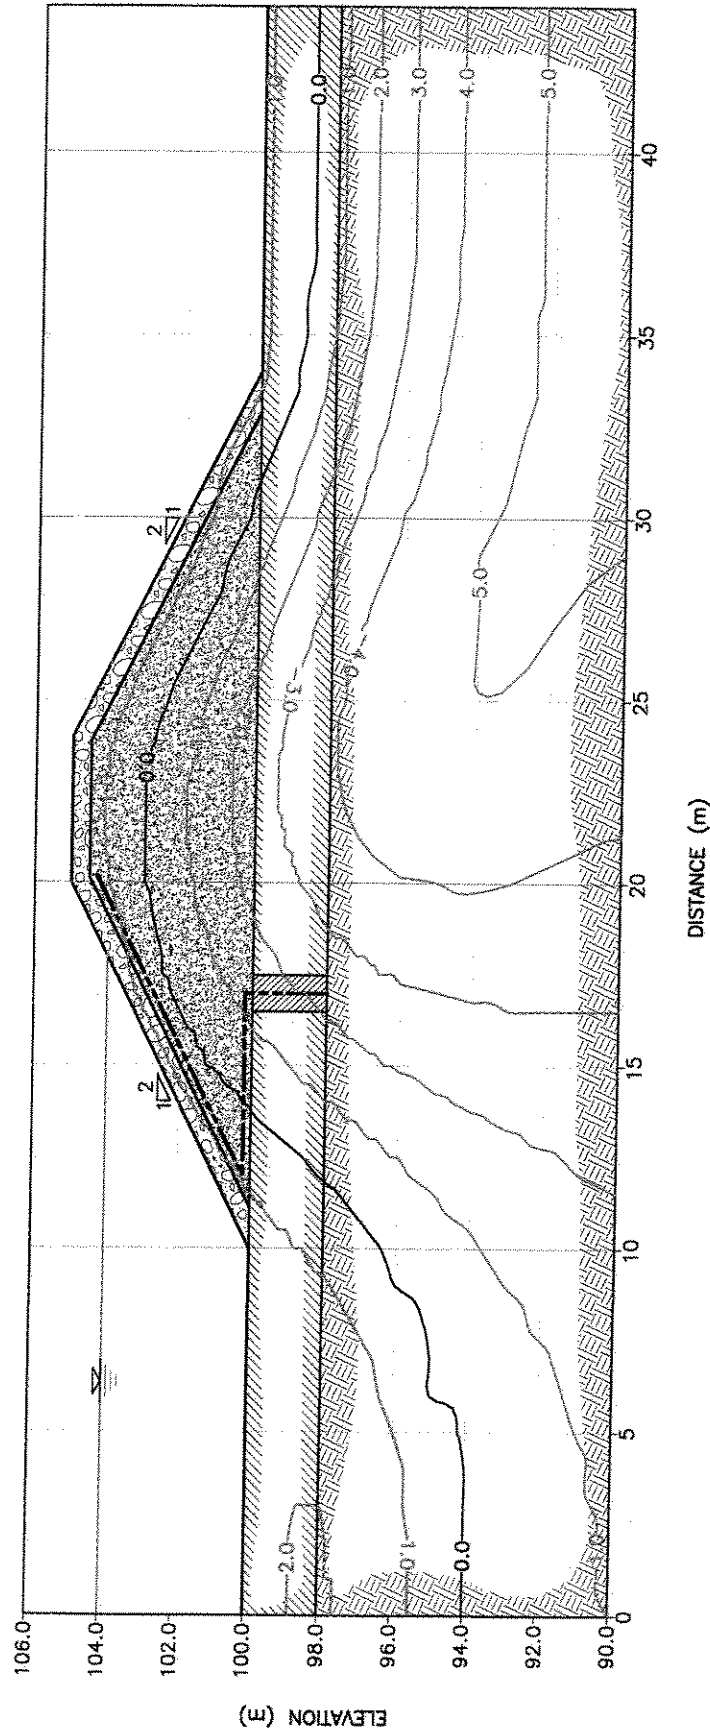

amec Earth & Environmental

DILLON CONSULTING LIMITED

PROJECT: GEOTECHNICAL INVESTIGATION FOR
P-LAKE SEWAGE LAGOON, CAPE DORSET

TITLE: DYKE TEMPERATURES AFTER
20 YEARS OF OPERATION


DATE: OCTOBER 2005

JOB No.: YX00748

CAD FILE: 00748B00.dwg

FIGURE No.: FIGURE 7

REV. A

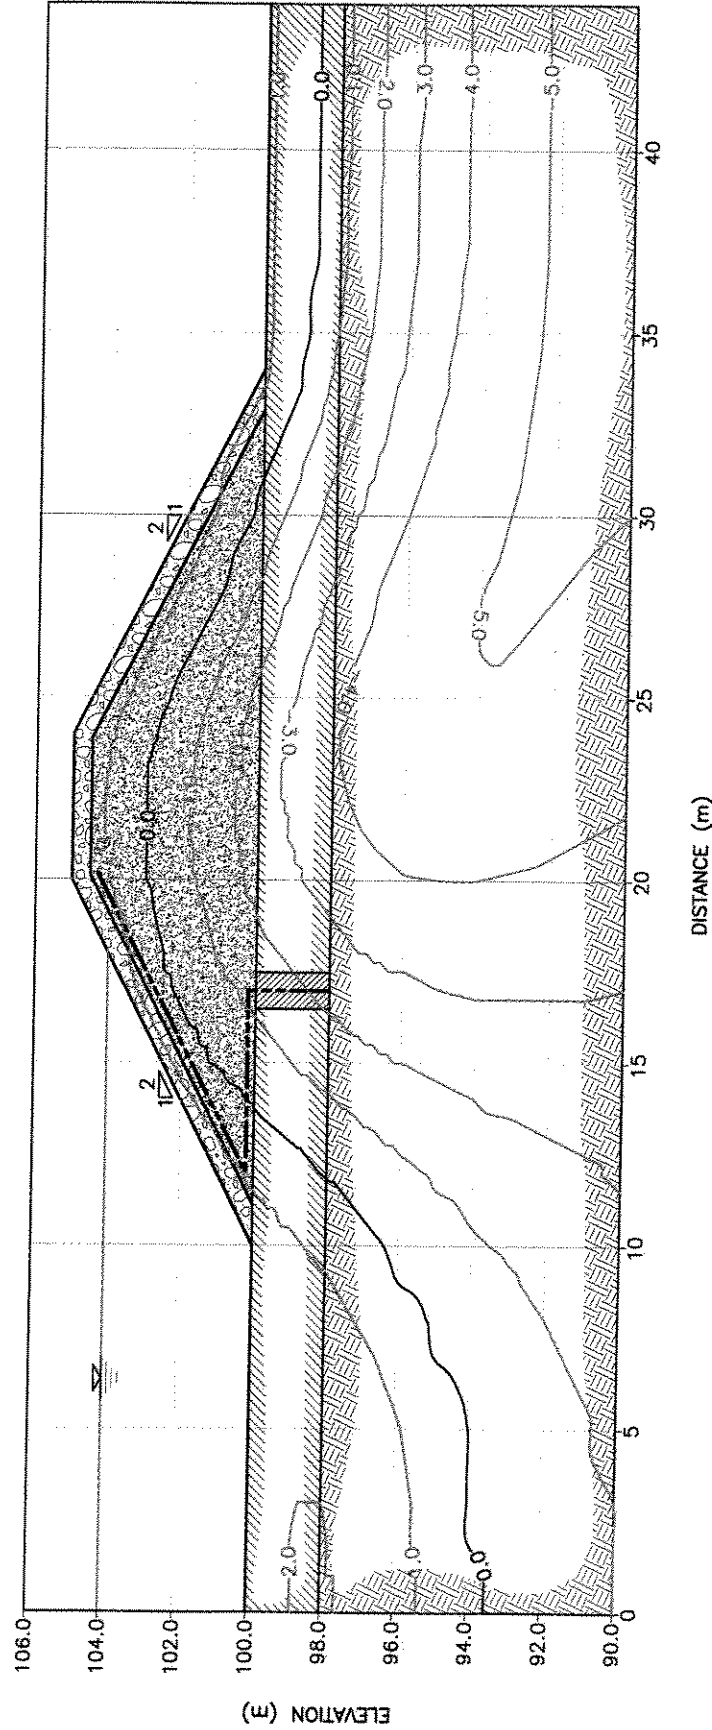

amtec Earth & Environmental

DILLON CONSULTING LIMITED

PROJECT: GEOTECHNICAL INVESTIGATION FOR
P-LAKE SEWAGE LAGOON, CAPE DORSET

TITLE: DYKE TEMPERATURES AFTER
30 YEARS OF OPERATION

DATE: OCTOBER 2005
JOB No.: YX00748
CAD FILE: 00748B00.dwg
FIGURE No.: FIGURE 8
REV.: A



Appendix B


Plates: Select Photographs



Photograph 1: Lagoon Impoundment, looking west.




**Photograph 2: Lagoon Impoundment, looking northwest
from southeast corner**

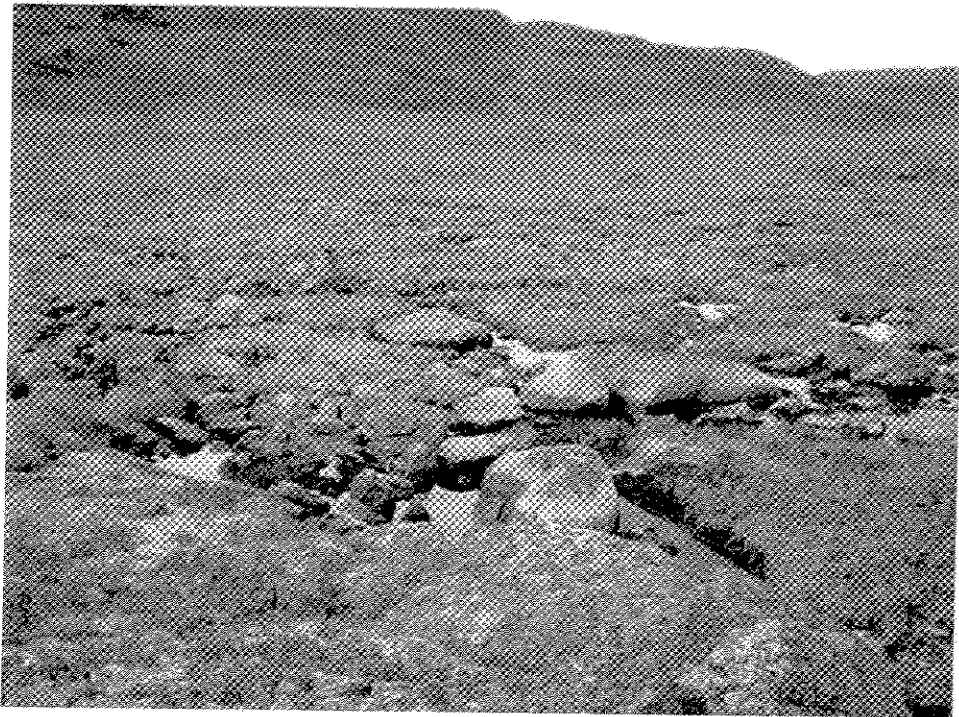


Photograph 3: Lagoon Impoundment, looking north from center.



Photograph 4: Southeast corner of Lagoon Impoundment

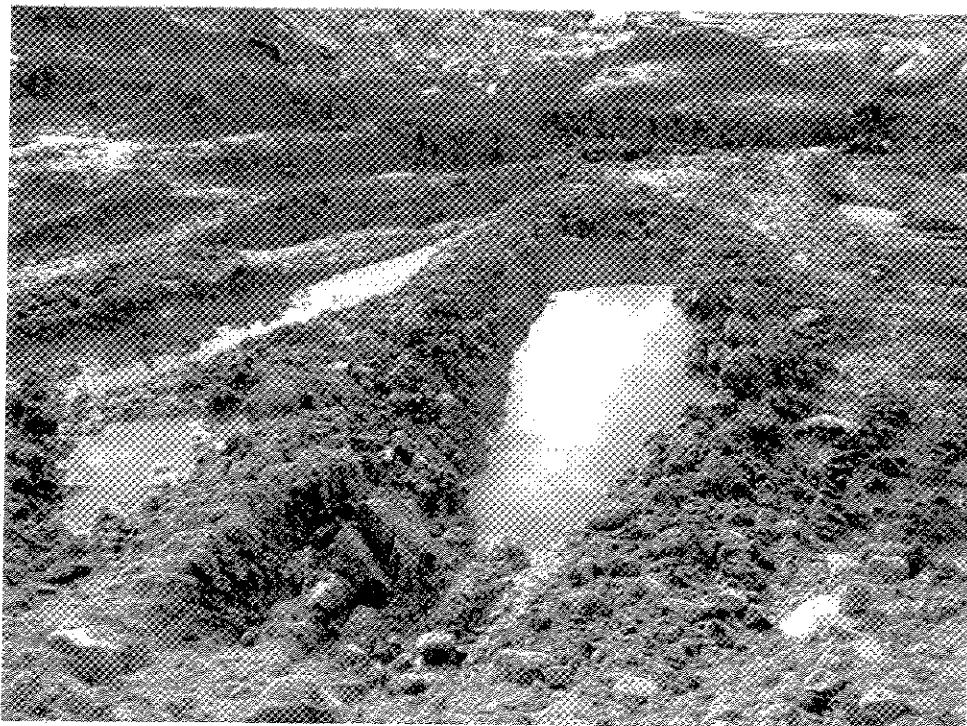

Photograph 5: Potential clay borrow material near community dump.

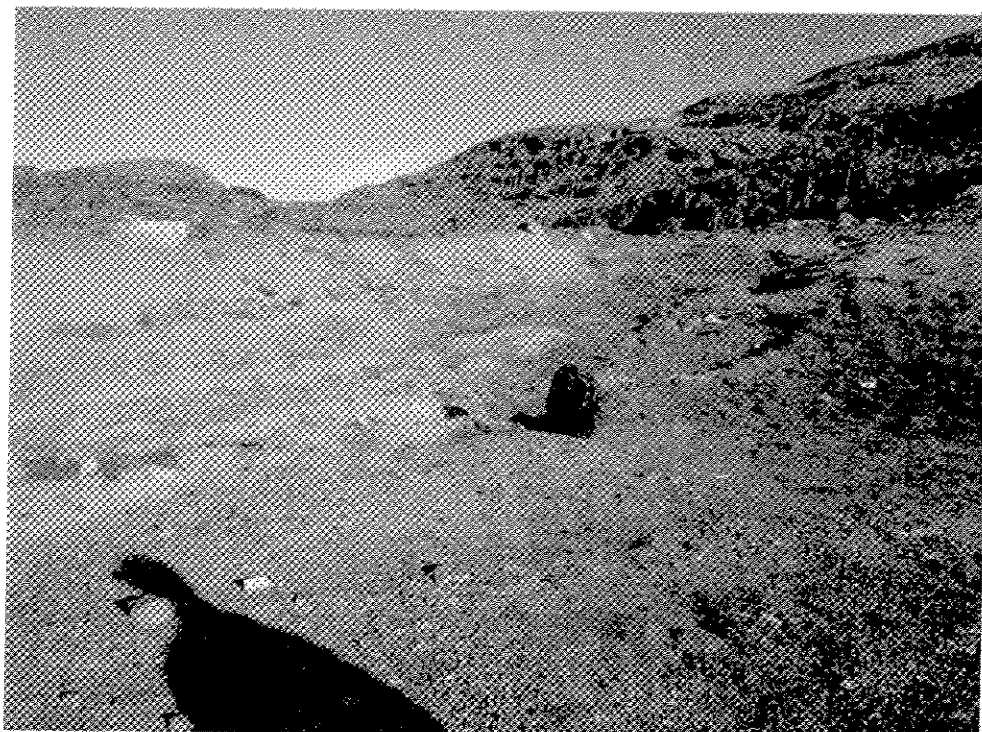

Photograph 6: Potential clay borrow material near airport.