

GOVERNMENT OF NUNAVUT


DEPARTMENT OF COMMUNITY AND GOVERNMENT SERVICES

CHESTERFIELD INLET SEWAGE SYSTEM

IMPROVEMENTS

IGLULIGAARJUK, NUNAVUT

Issue for 50% Design
March 10, 2009

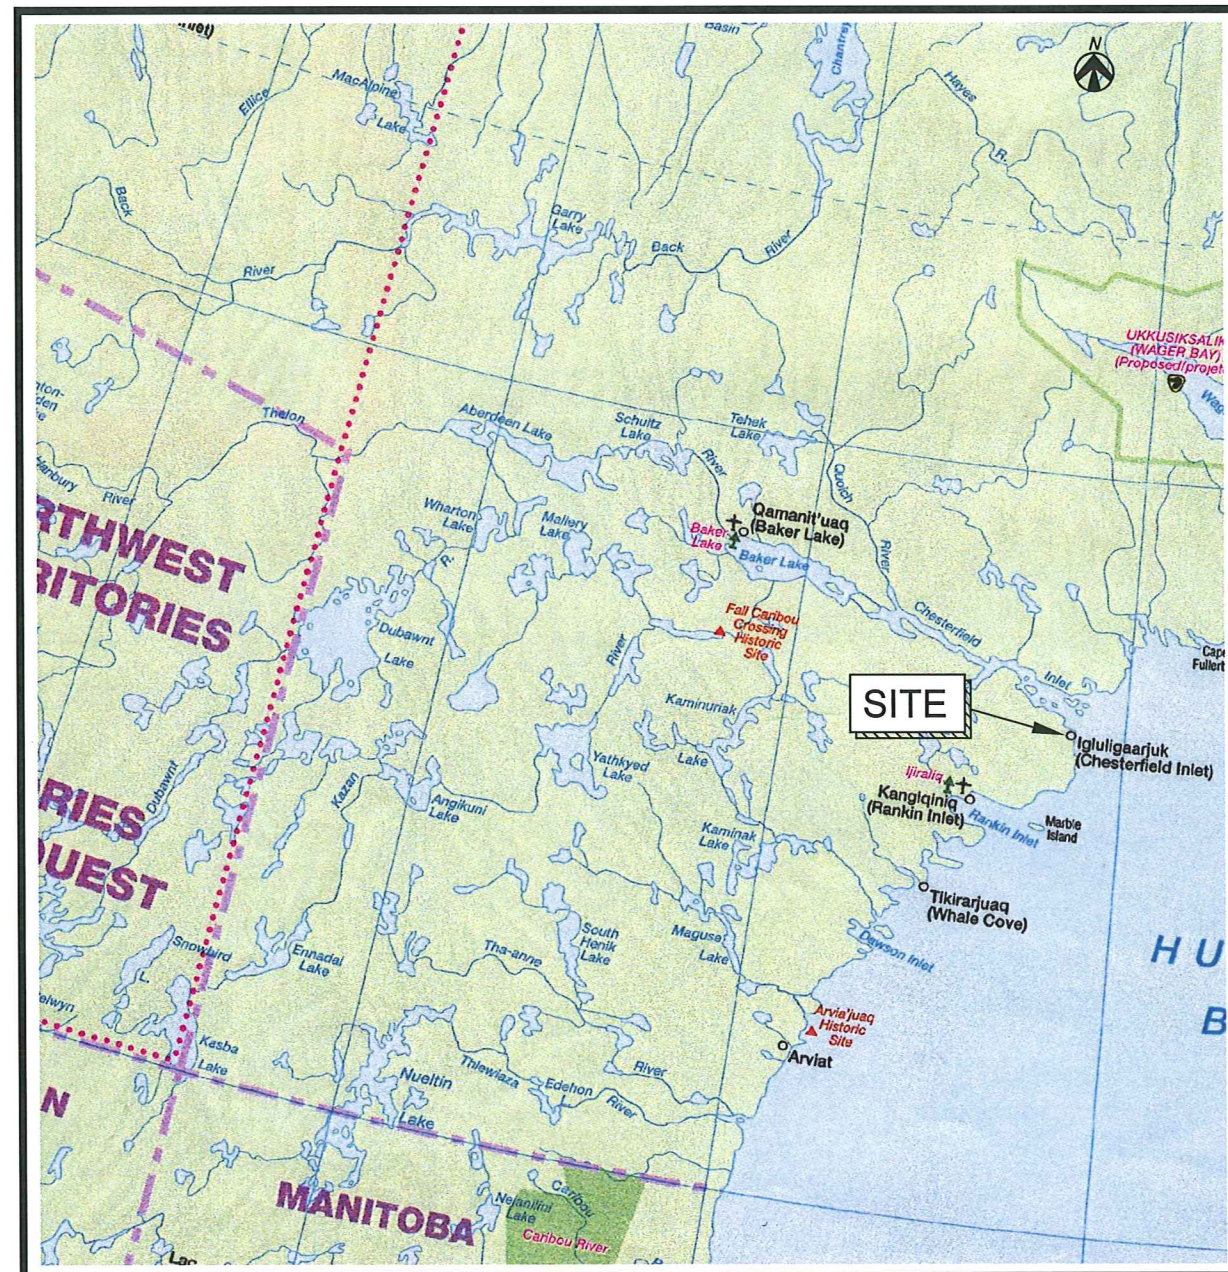

Location Map

Drawing List

- C-1 Site Plan Existing Conditions
- C-2 Site Plan Sewage System Improvements
- C-3 Truck Dumping Station & Holding Cells "1" & "2" Plan
- C-4 Diversion Berm "C" Plan
- C-5 TDiversion berm "D" & "E" Plan
- C-6 Berm Details
- C-7 Spillway & Bollard Details
- C-8 Sign Details



Stantec

NUNAMI

JACQUES WHITFORD LIMITED



Jacques Whitford NAWE, Inc
4444 Centerville Road, Suite 140
White Bear Lake, MN 55127
651-255-5050
651-255-5060 (fax)

Plot Date: 10 March 2009 By: Hantel, Marc

Existing Surveillance Monitoring Point

Existing Surveillance Monitoring Point

Existing Surveillance Monitoring Point

Finger Bay

Pond 4

Pond 3

Pond 2


Pond 1

Solid Waste
Disposal Facility

Existing Chain Link Fence
for Solid Waste Disposal Facility

Existing Dumping Station

50% Design - Not For Construction

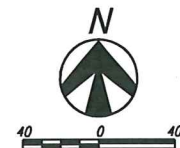

Jacques Whitford NAWÉ, Inc
4444 Centerville Road, Suite 140
White Bear Lake, MN 55127
651-255-5050
651-255-5080 (fax)



Rev	Date	Description
1	3/10/09	Issue for 50% Design
0	1/2/09	Issue for Review



GOVERNMENT OF NUNAVUT
DEPARTMENT OF COMMUNITY AND GOVERNMENT SERVICES
CHESTERFIELD INLET SEWAGE SYSTEM
IMPROVEMENTS
IGLULIGAARJUK, NUNAVUT

Site Plan
Existing Conditions

C-1

1042903-C001.dwg

← DENOTES WASTEWATER
FLOW DIRECTION

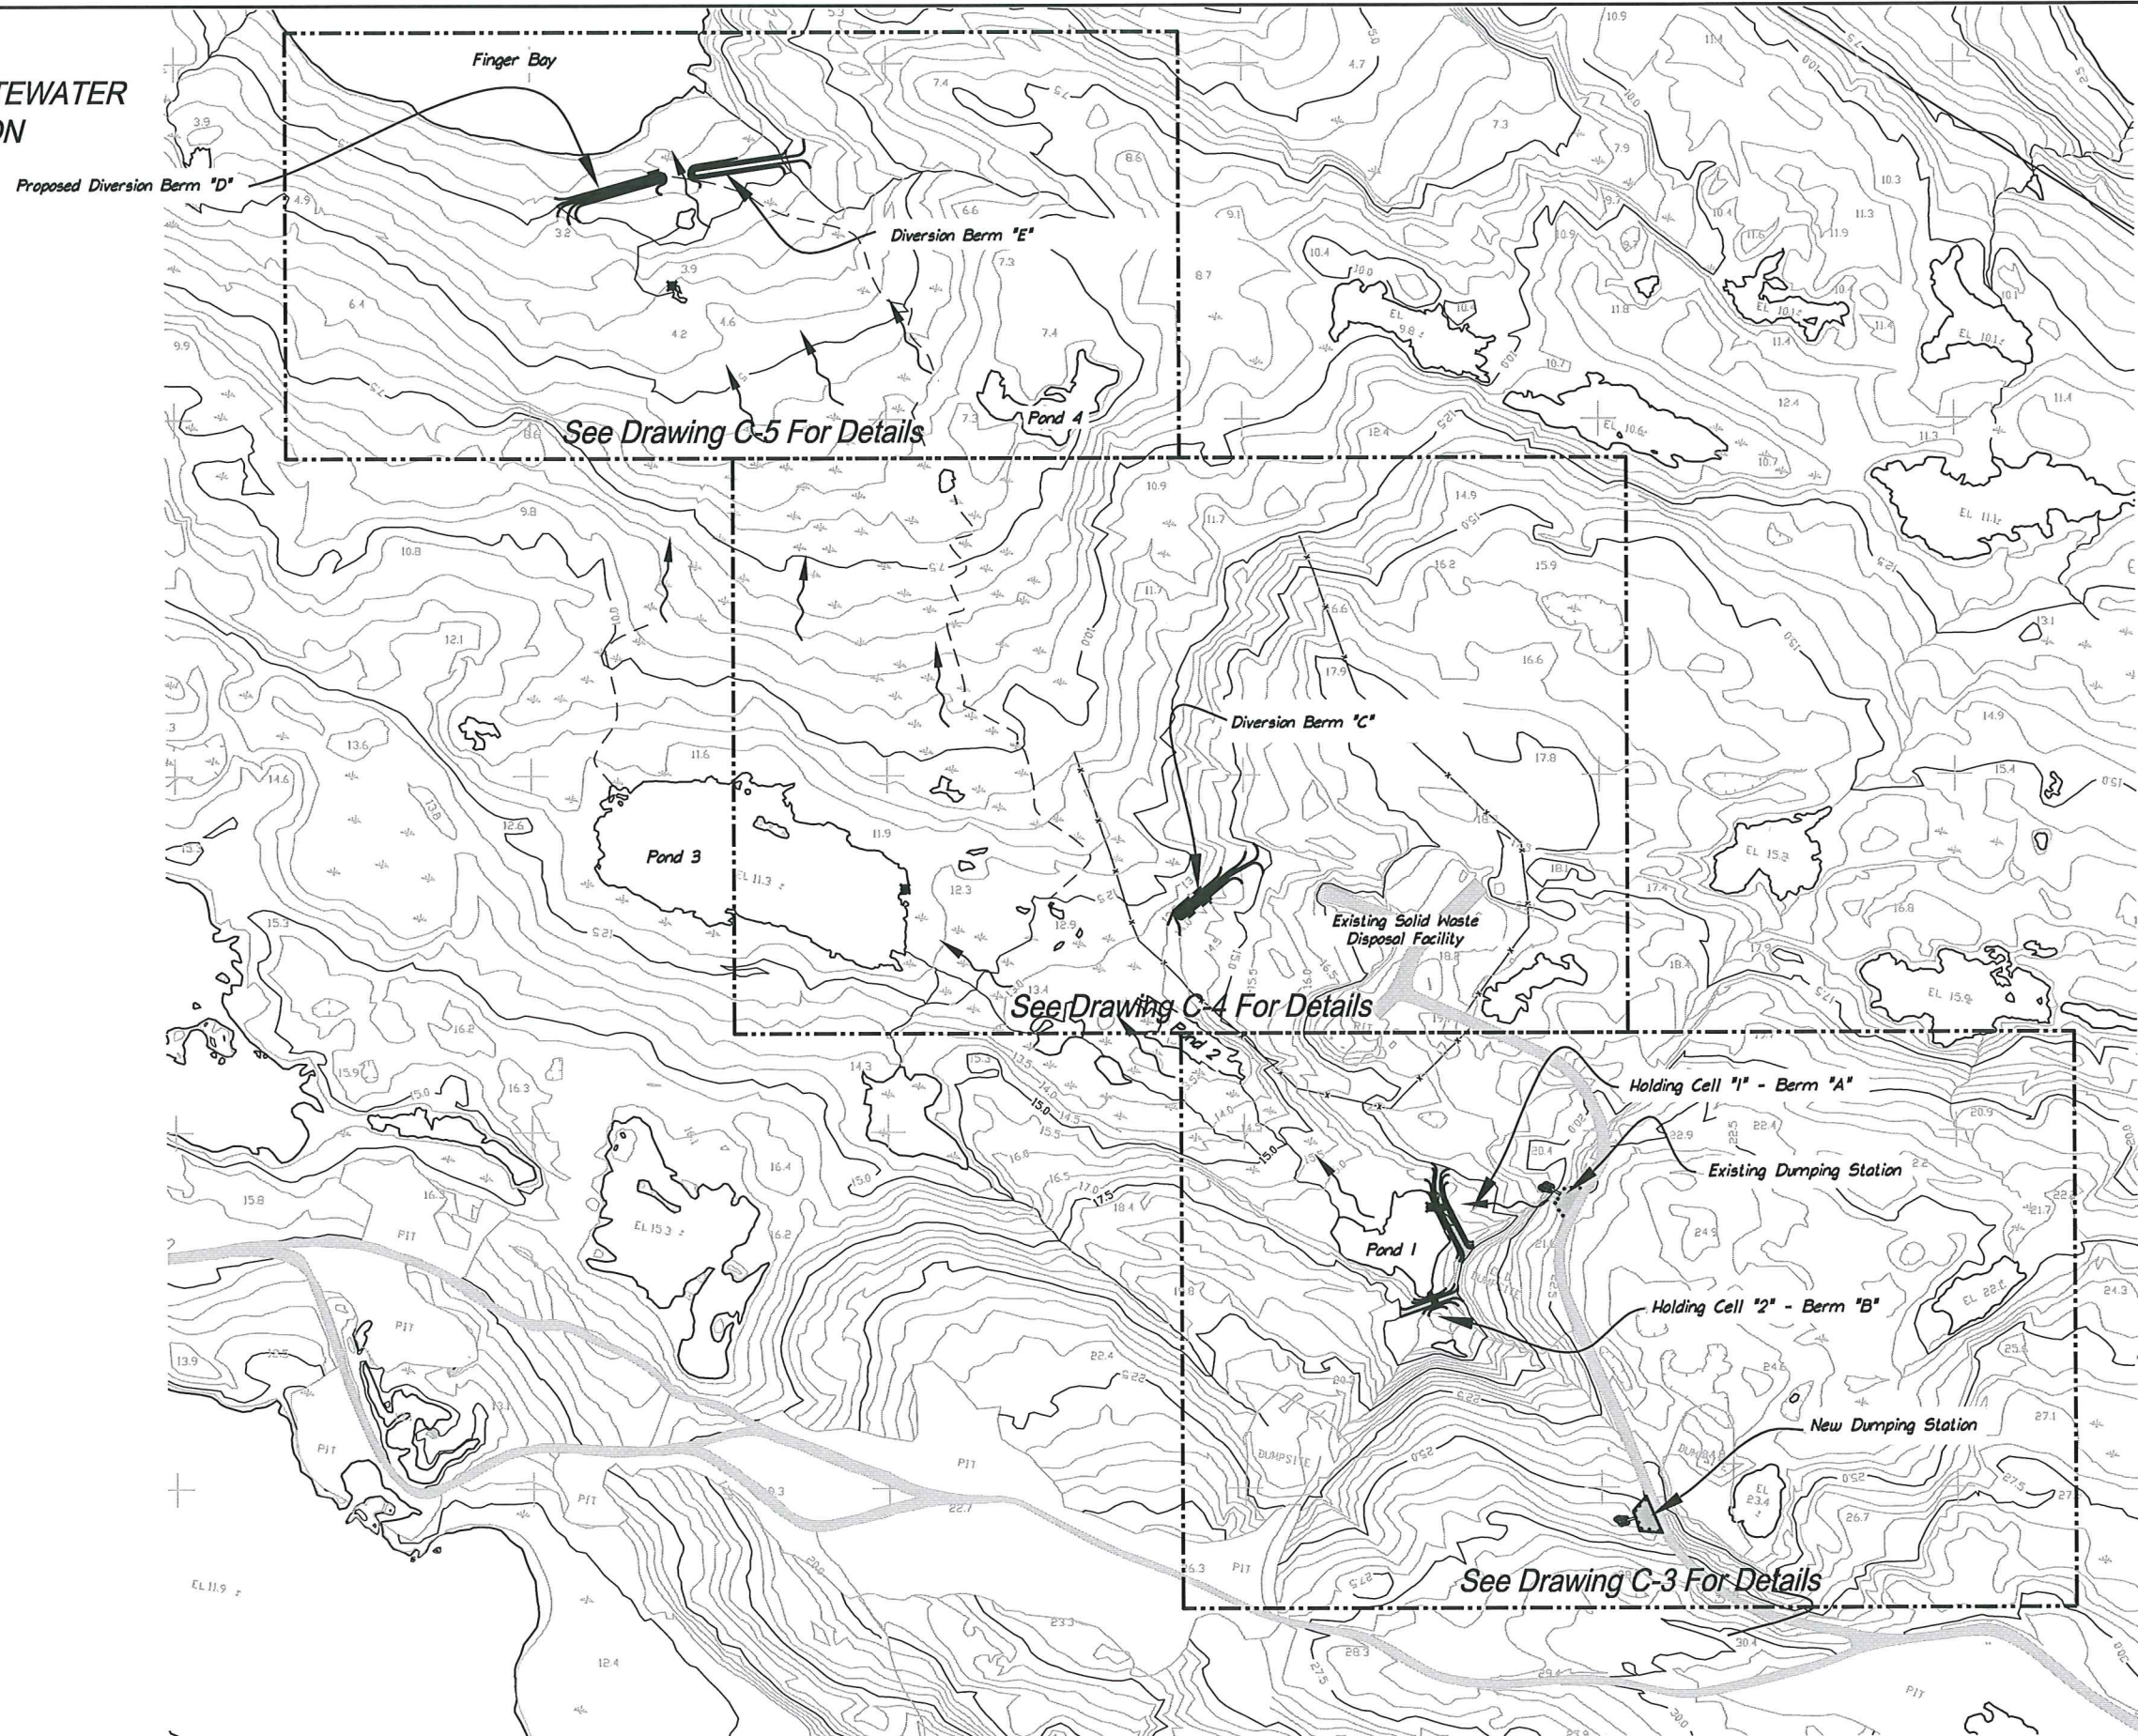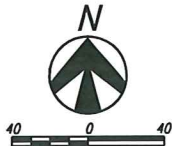

Plot Date: 10 March 2009 By: Hinkel, Marc



Jacques Whitford NAWE, Inc
4444 Centerville Road, Suite 140
White Bear Lake, MN 55127
651-255-5050
651-255-5060 (fax)



Rev	Date	Description
1	3/10/09	Issue for 50% Design
0	1/2/09	Issue for Review

GOVERNMENT OF NUNAVUT
DEPARTMENT OF COMMUNITY AND GOVERNMENT SERVICES
**CHESTERFIELD INLET SEWAGE SYSTEM
IMPROVEMENTS**
IGLULIGAARJUK, NUNAVUT

Site Plan
Sewage System Improvements

C-2

1042903-C002-C005.dwg