
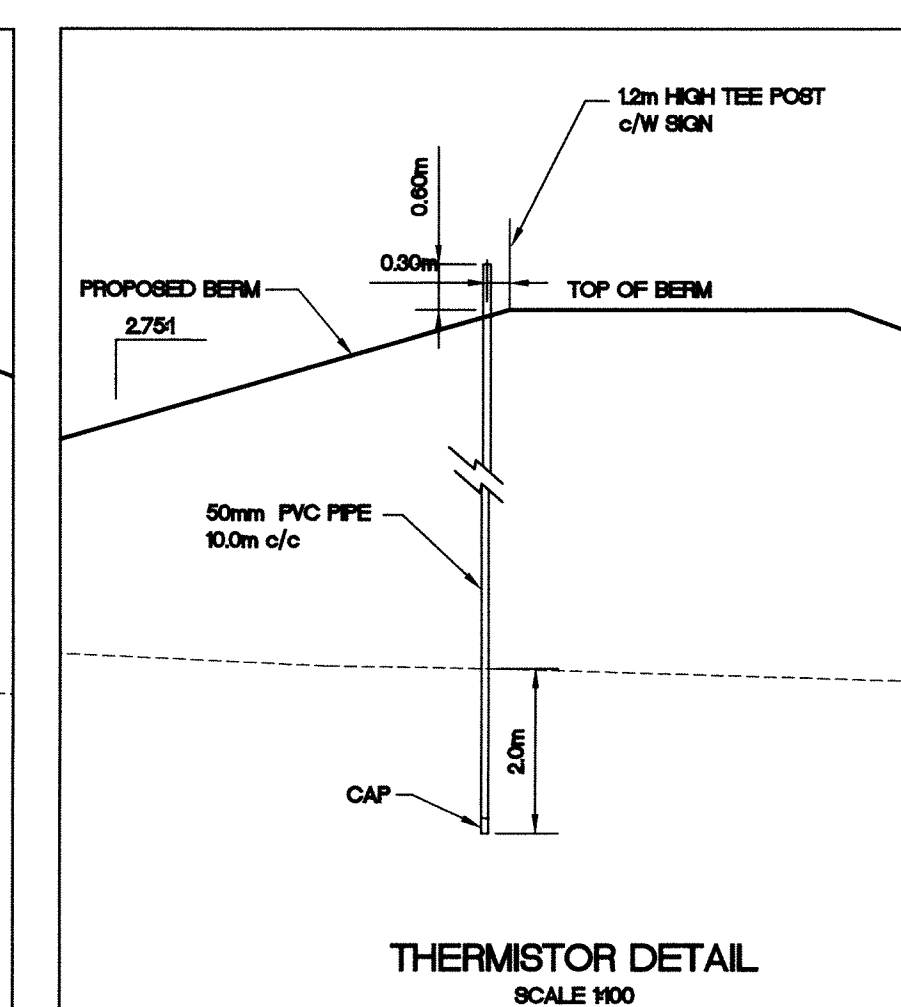
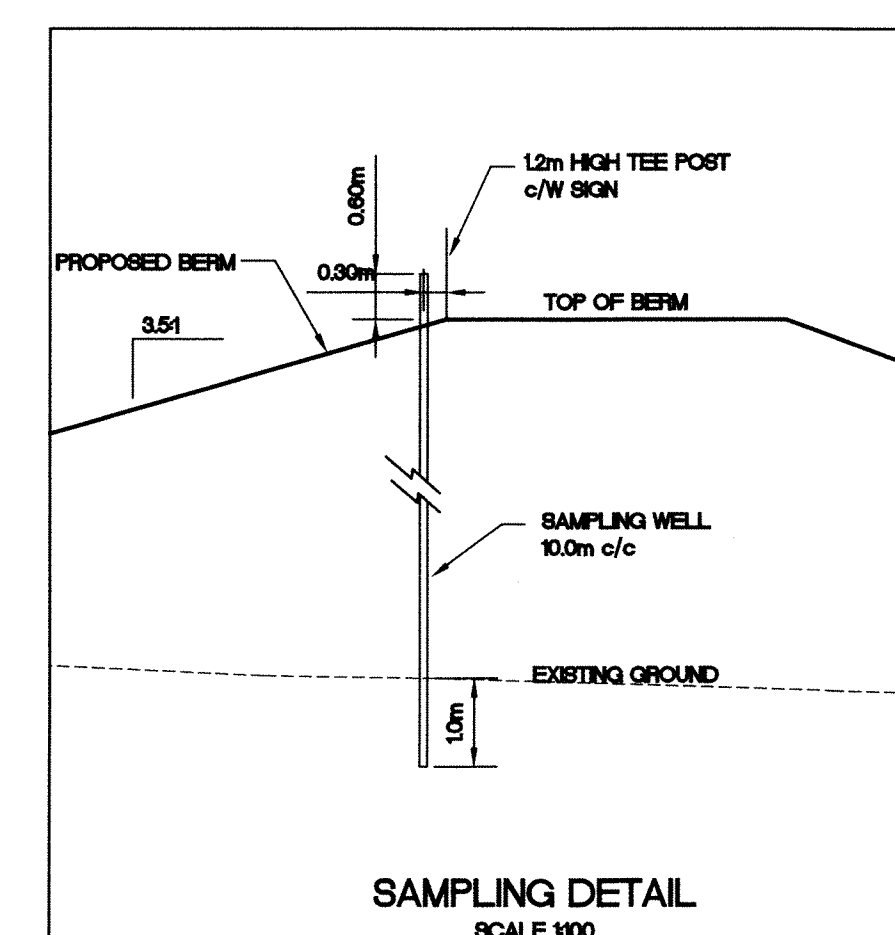
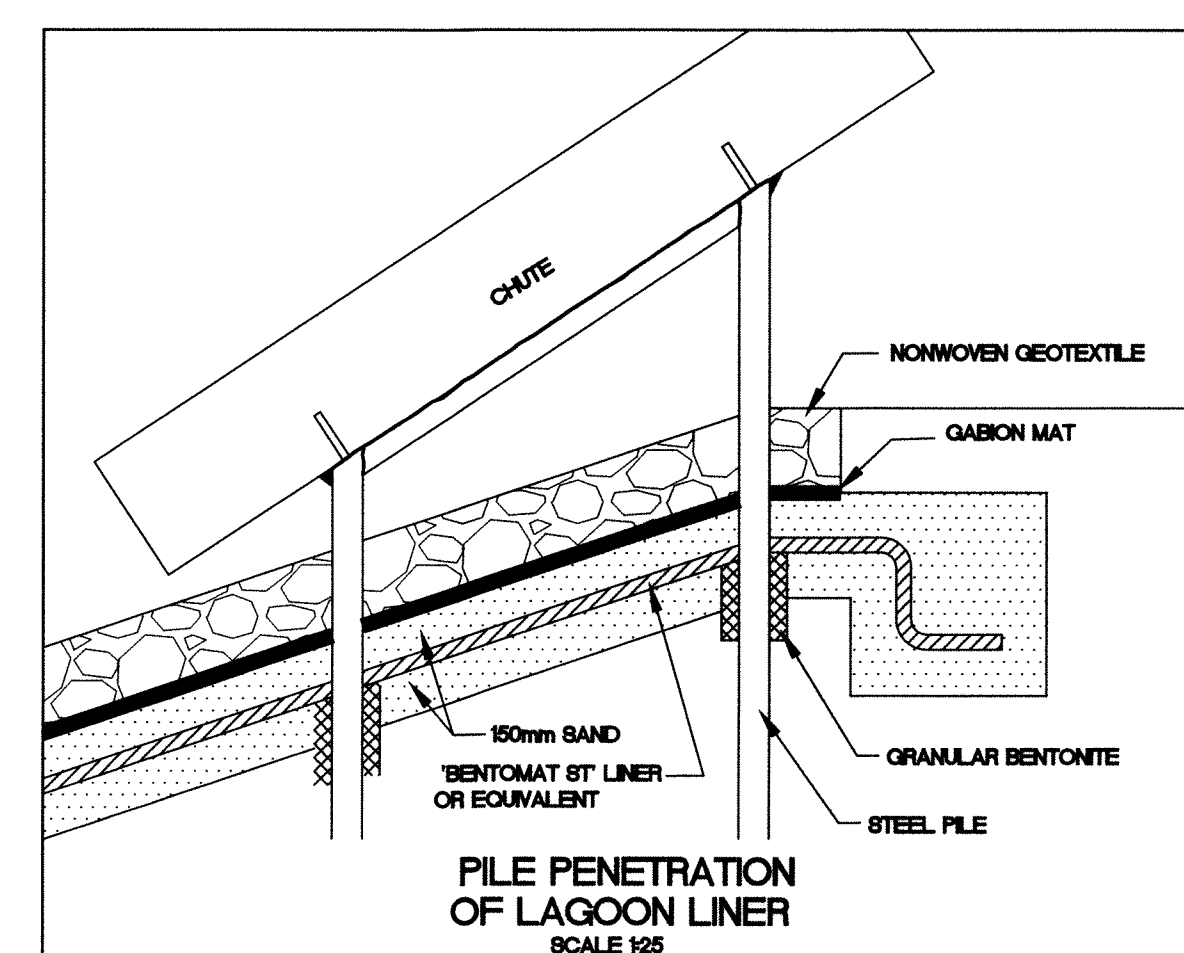
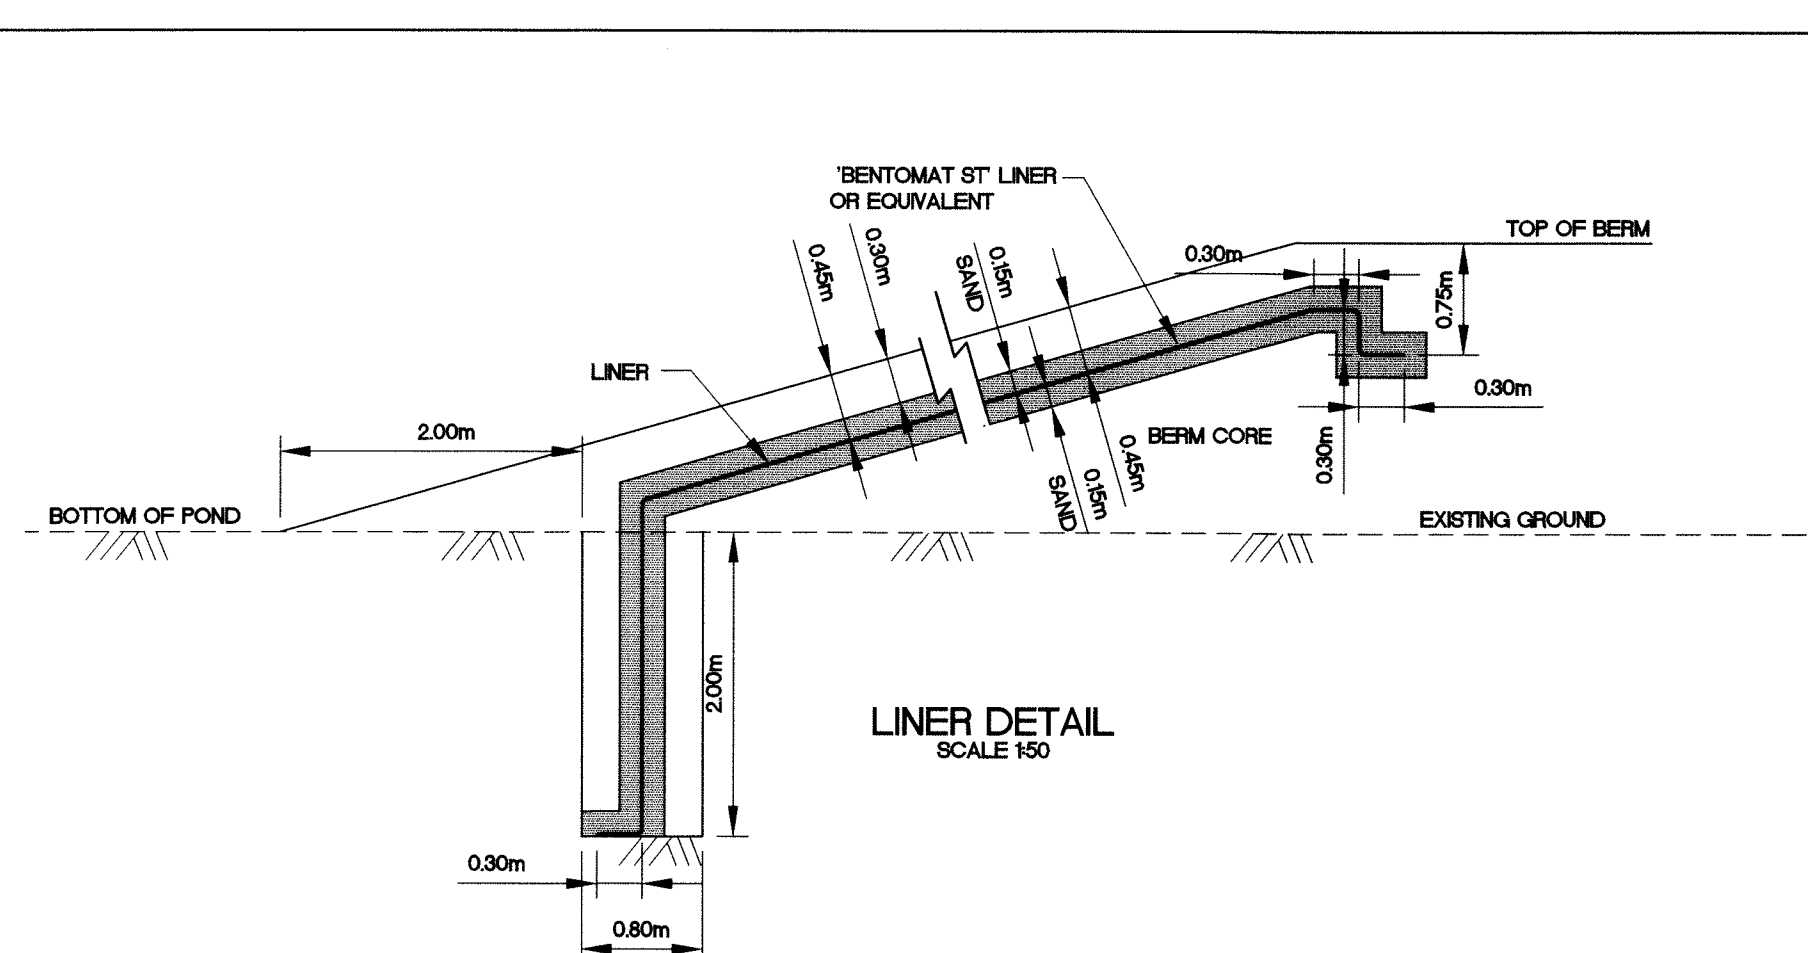
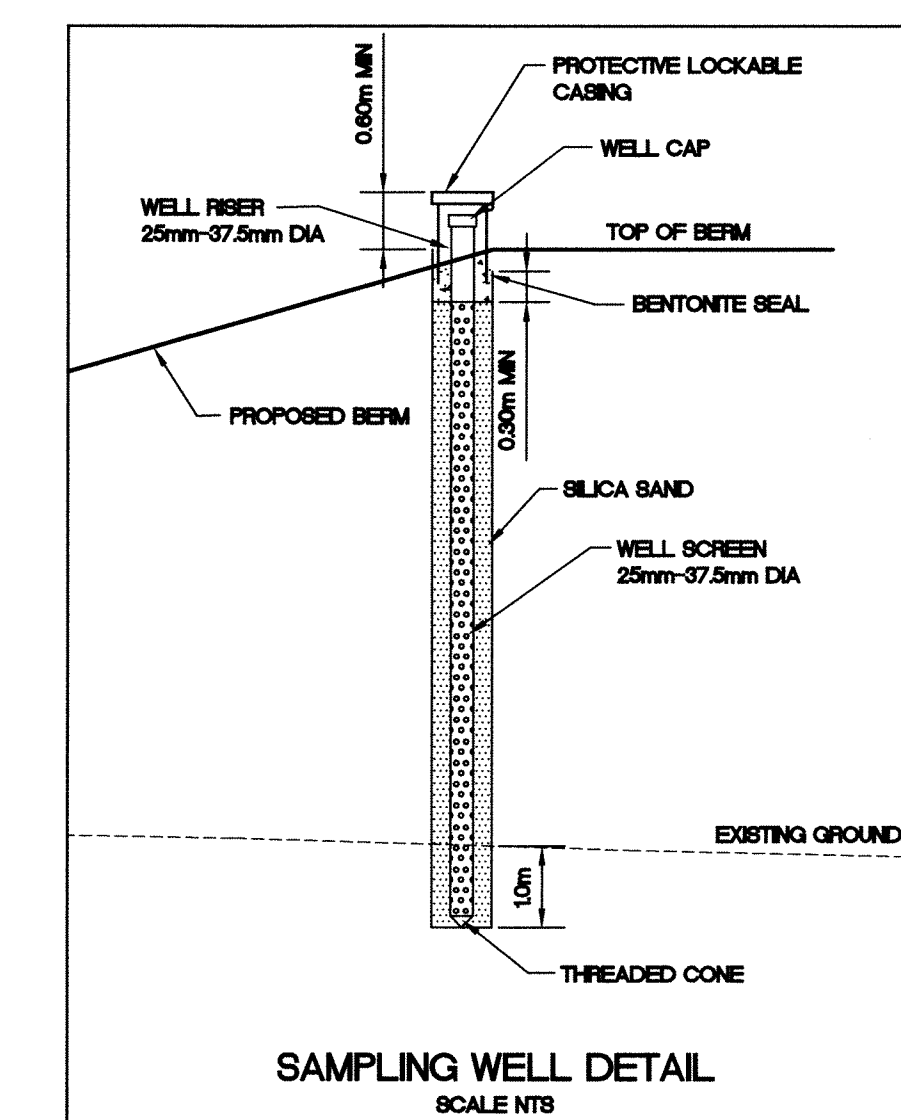
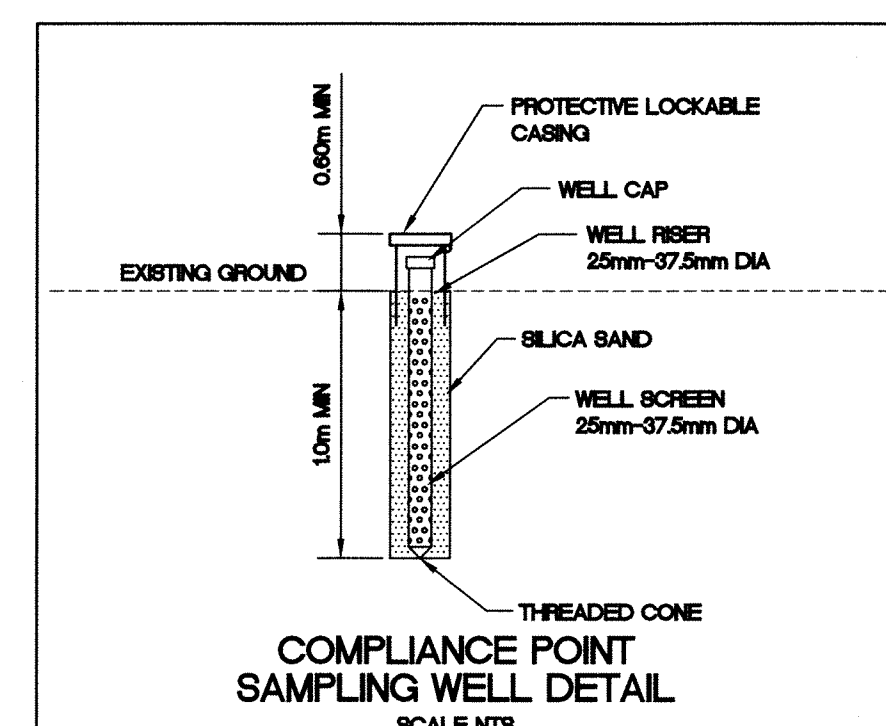
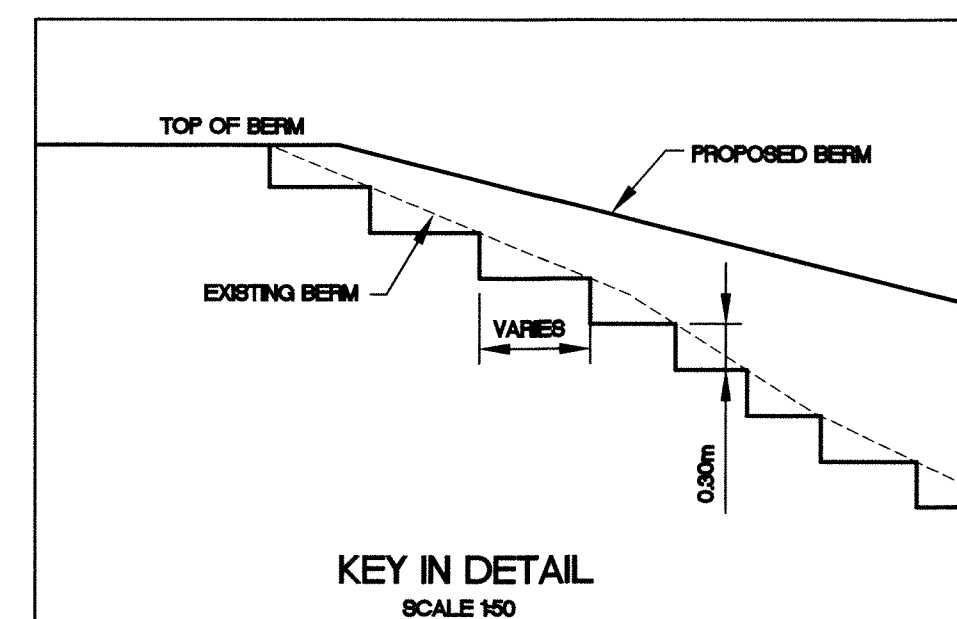
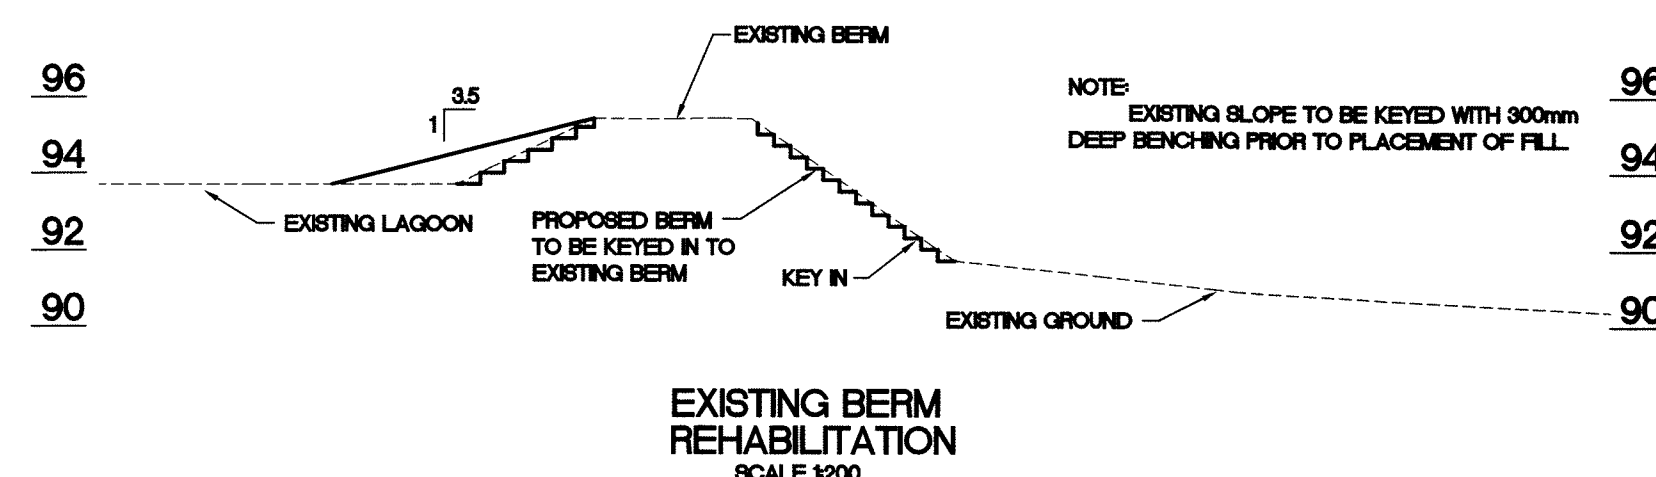
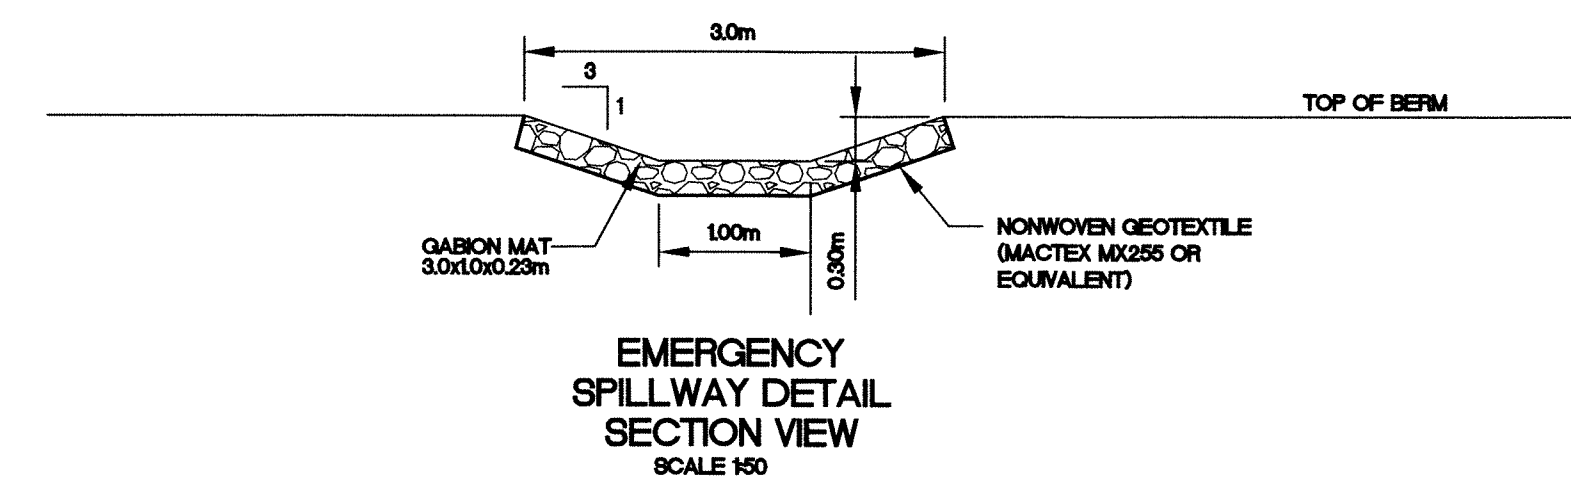
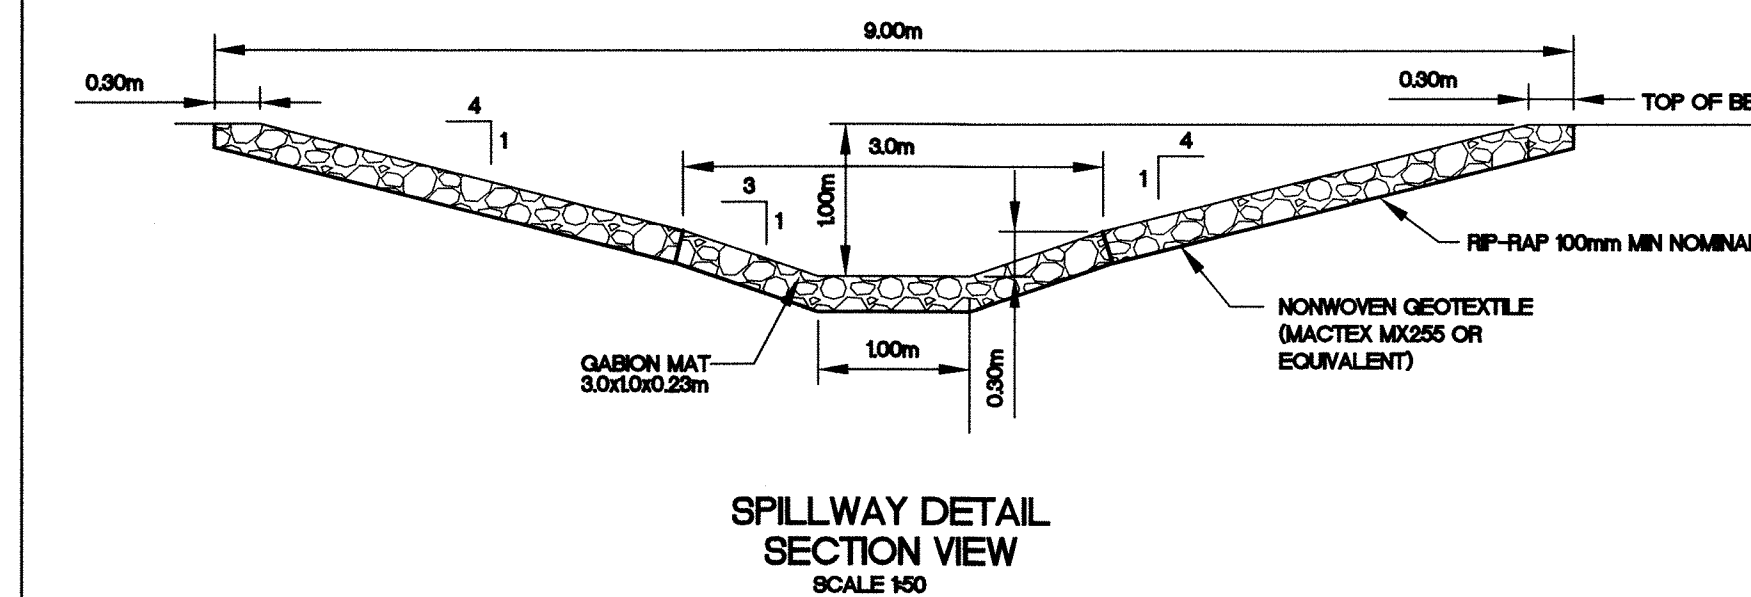
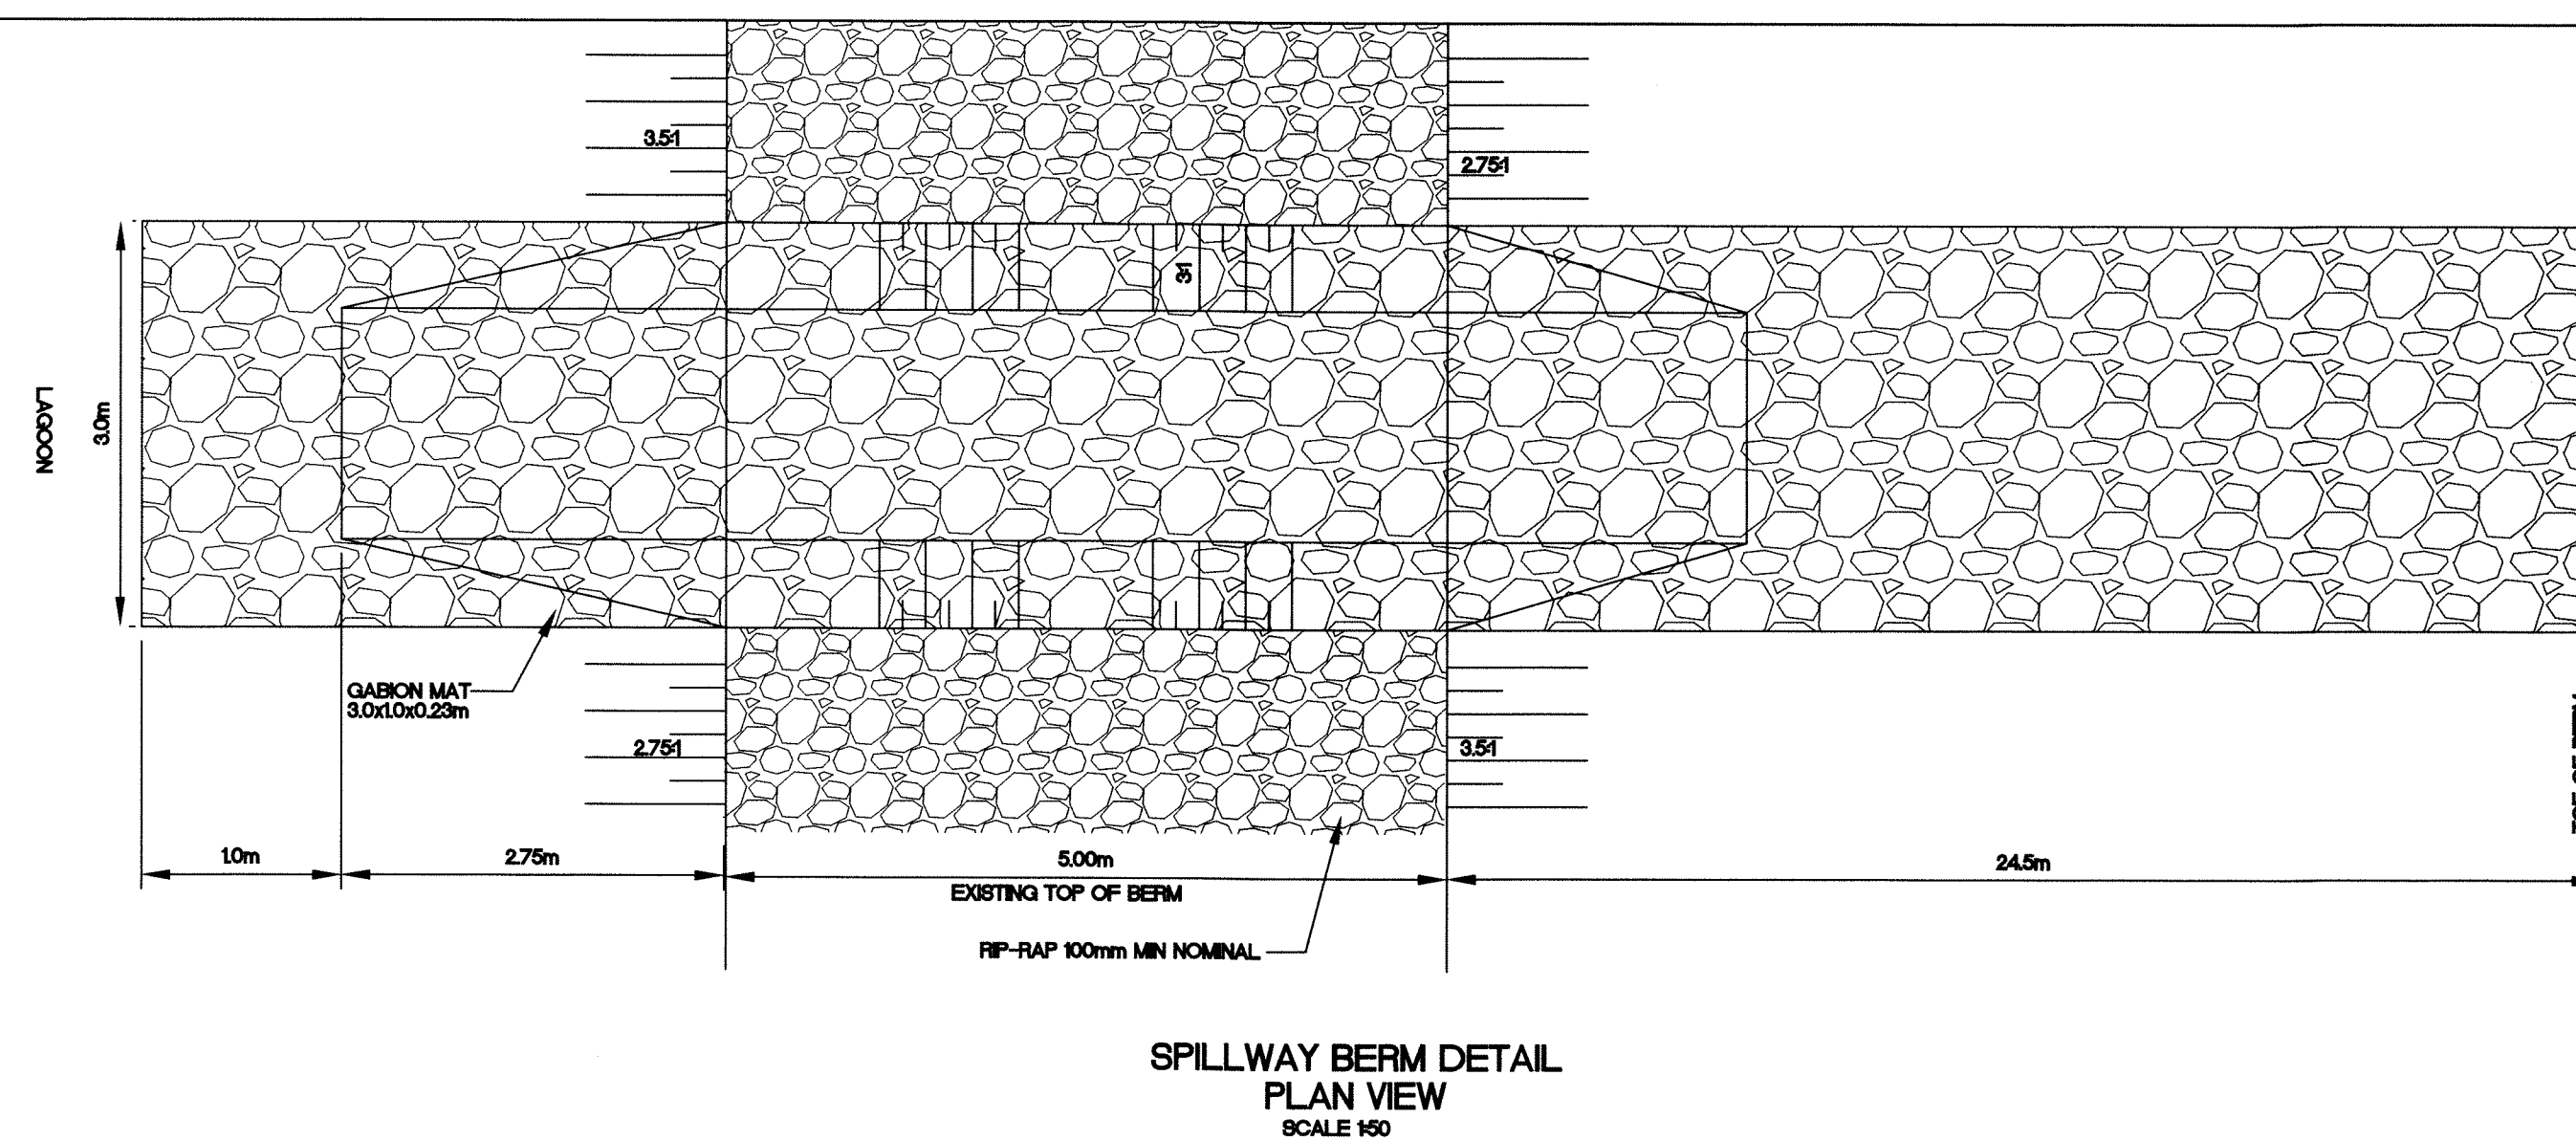


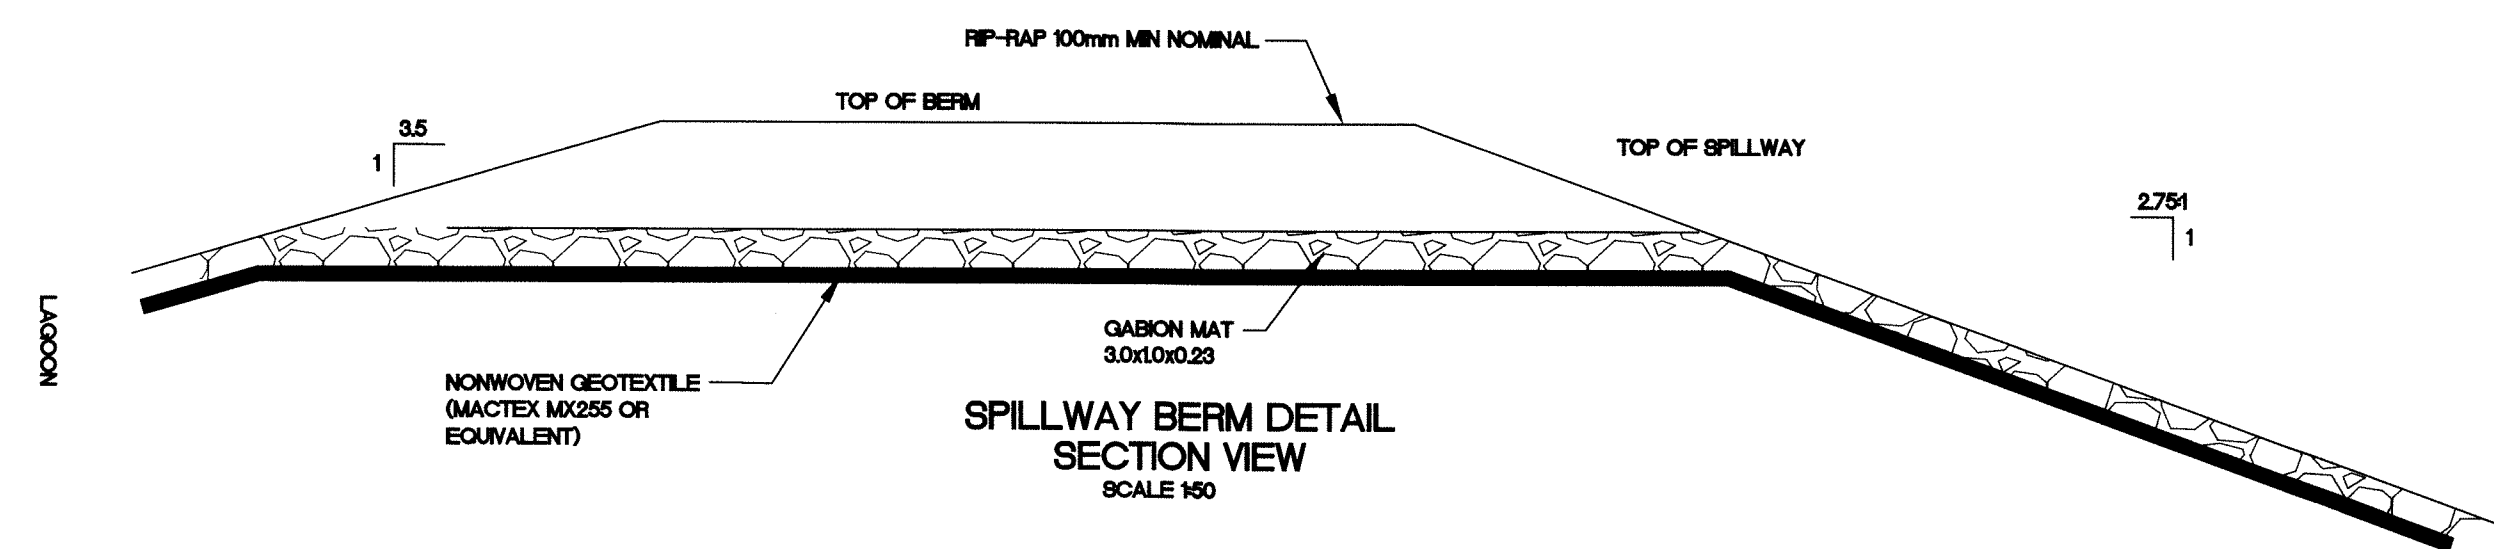

KEY PLAN

LEGEND

PERMIT OF PRACTICE
TROW ASSOCIATES INC.




PERMIT NUMBER: P184

The Association of Professional Engineers
Geologists and Geophysicists of the NWT/NU

BENCH MARK	
BM 1	ELEV. = 000.00
DESCRIPTION HERE	

NO.	REVISION	DD/MN/YR	A.B.C.	A.B.
No.	DESCRIPTION	DATE	BY	APP
R E V I S I O N S				

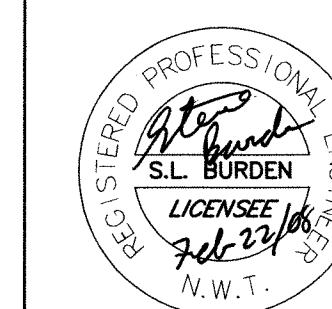

 **Trow Associates Inc.**
154 Colonnade Road South
Ottawa, Ont. K2E 7J5
Tel: (613) 225-9940
Fax: (613) 225-7337

CLIENT

GOVERNMENT OF NUNAVUT

PROJECT	CLYDE RIVER WASTE WATER LAGOON
---------	--------------------------------------

TITLE	DETAILS

design by	S.A.D.	project no. OTCD19055A drawing no. DE-1
drawn by	M.M.R.	
checked by	S.L.B.	
date	14/12/07	
scale	AS SHOWN	