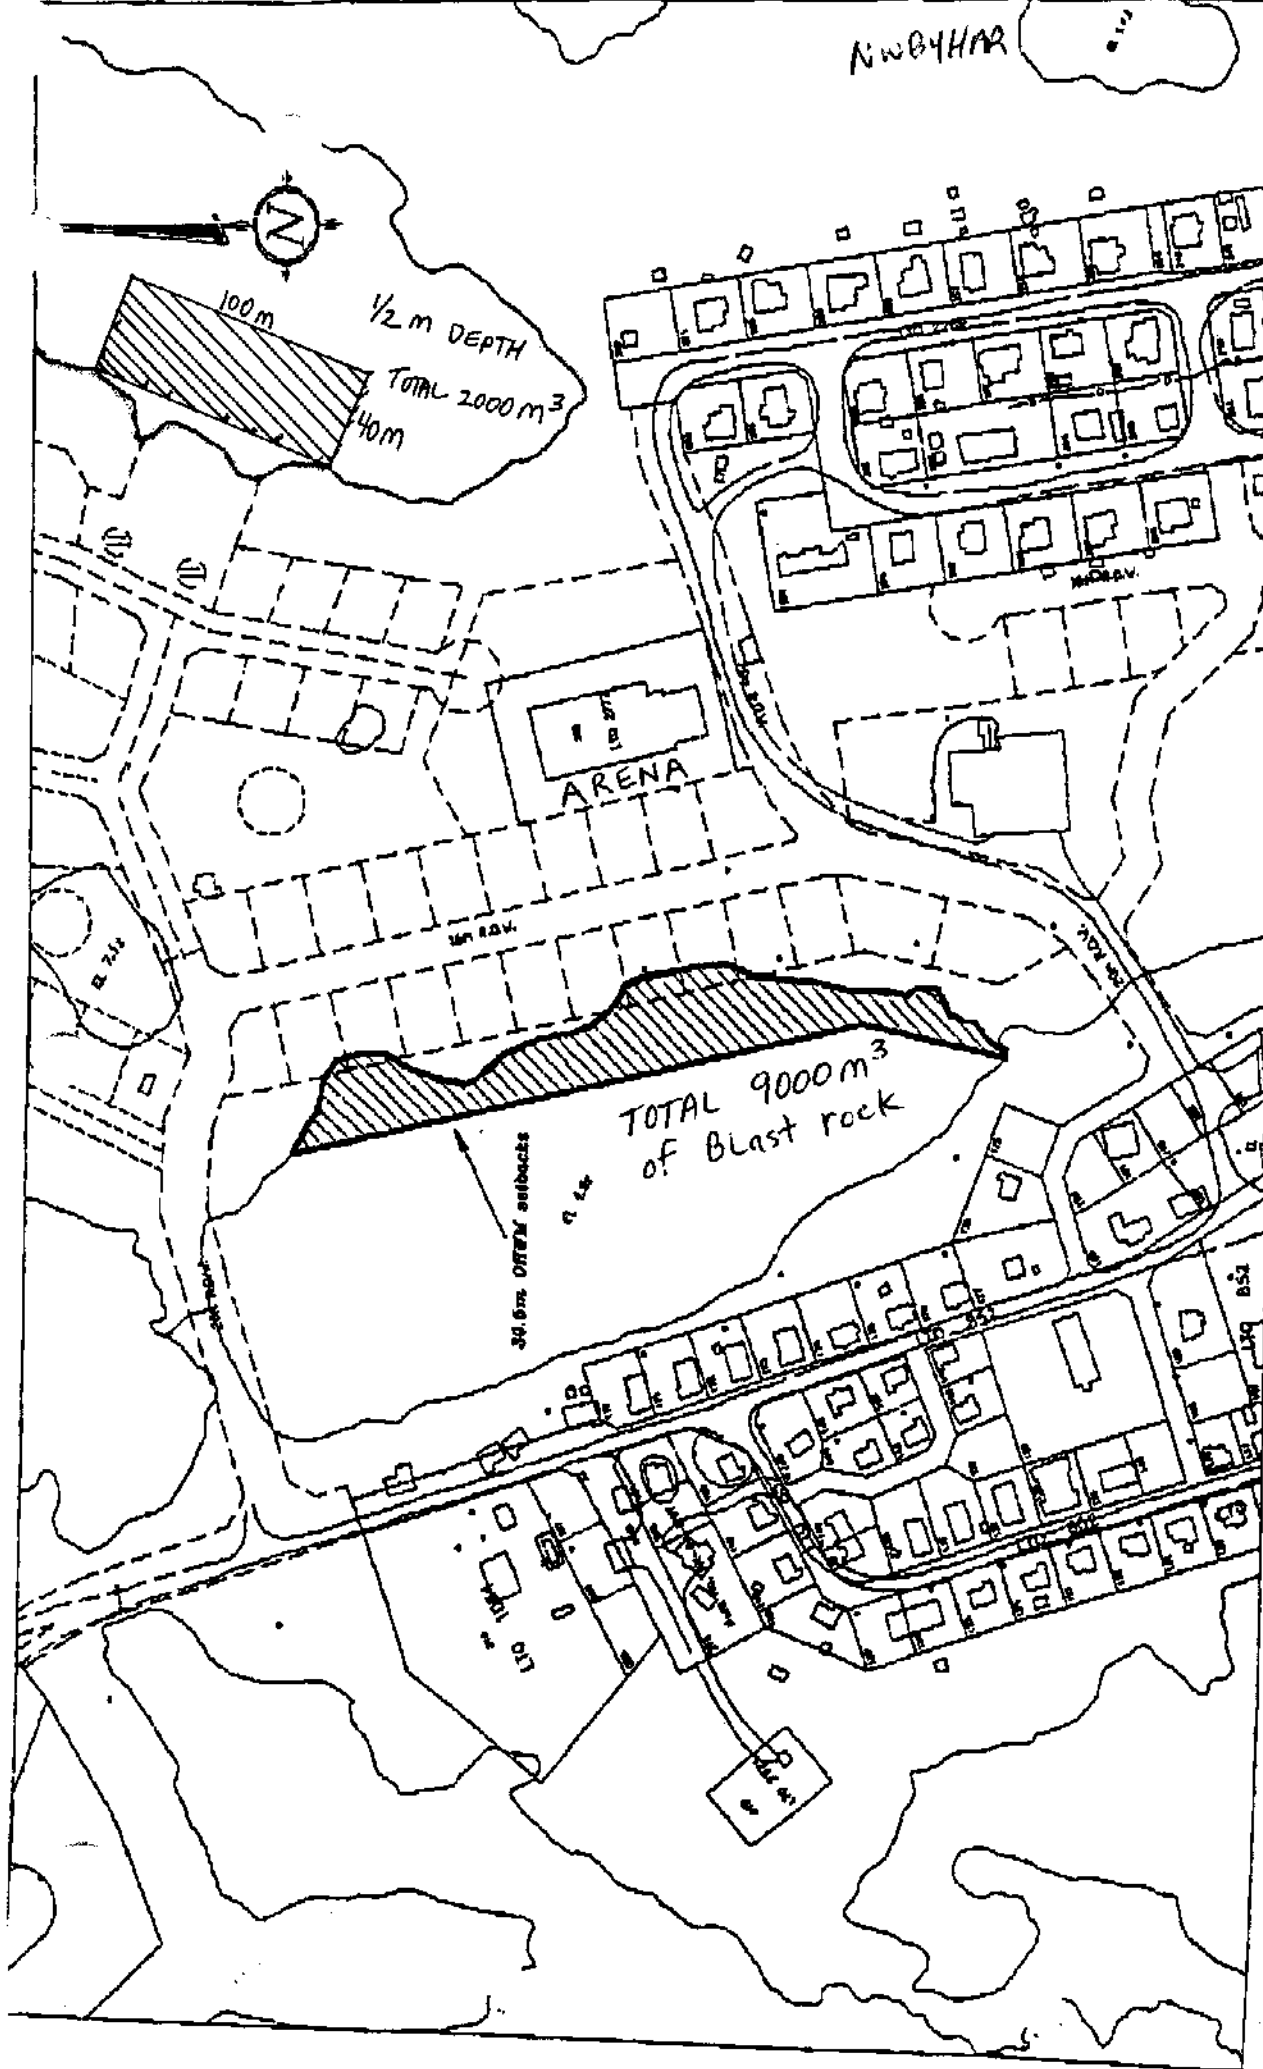


Northwest
Territories
Municipal and Community Affairs

Coral Harbour Proposed Residential Development West of Arena Scenario #1

Scale 1:3000

Area of Water Body = 40,465 sq.m

Area Requiring Fill = 2,866 sq.m 9000 m³