



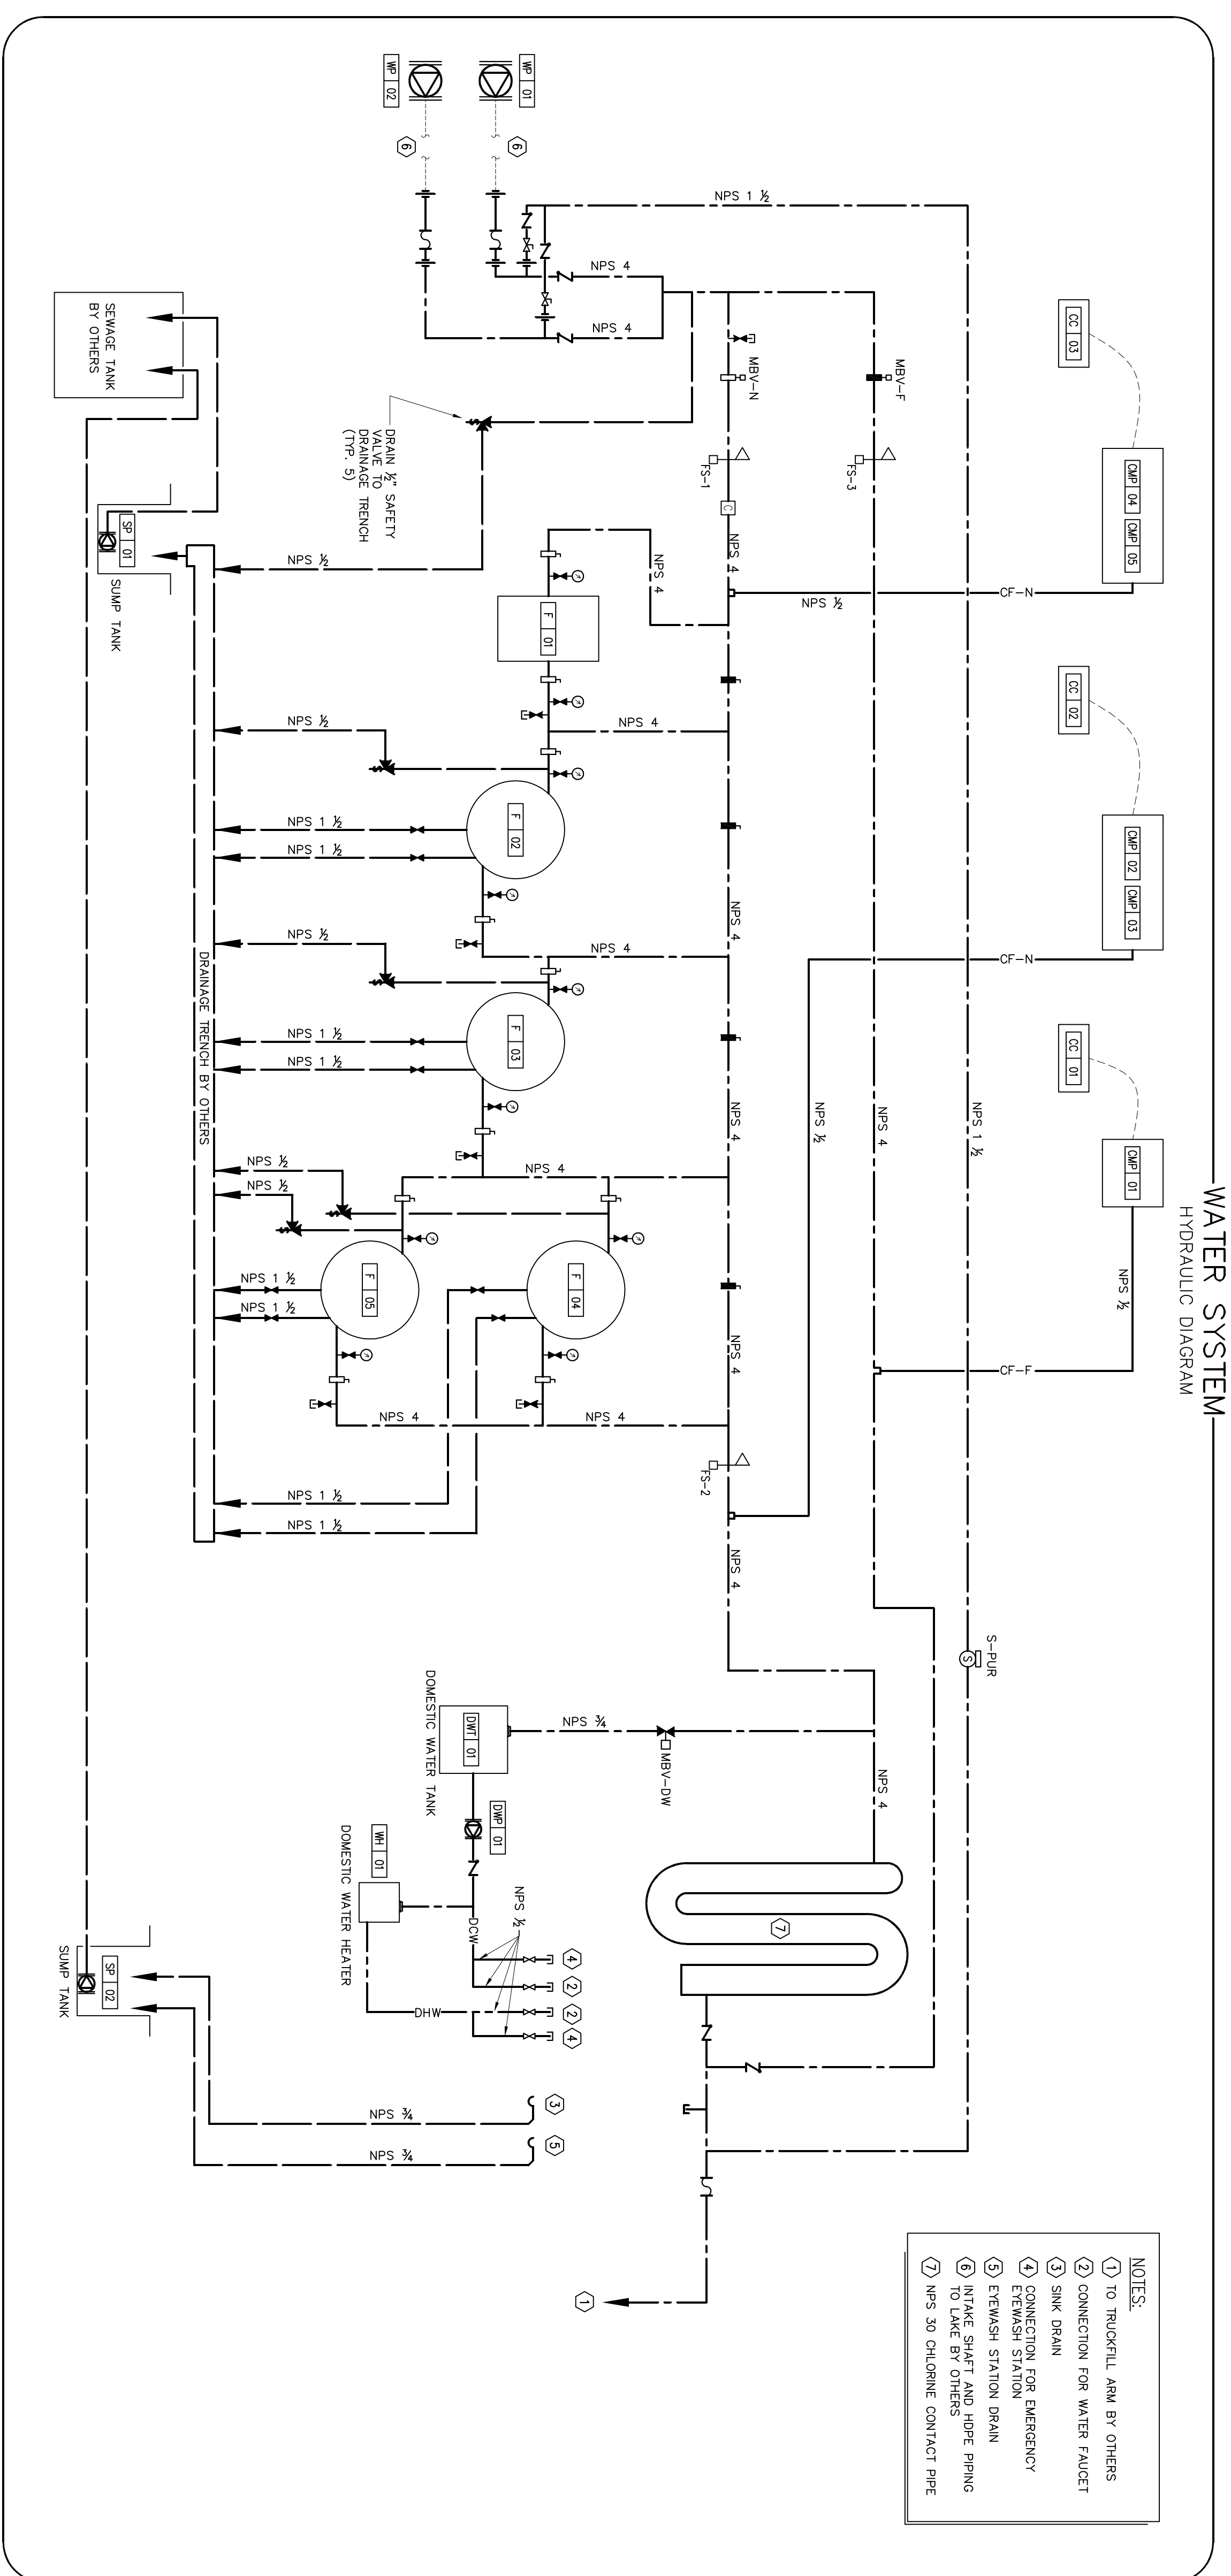

3	ISSUED FOR 80% REVIEW	06/12/2013		
2	ISSUED FOR 75% REVIEW	22/03/2013		
1	ISSUED FOR REVIEW	03/01/2013		
No.	DESCRIPTION	DATE	BY	APP'D

NOTES: GENERAL CONTRACTOR TO VERIFY ALL DIMENSIONS WITH FINAL ARCHITECTURAL AND MECHANICAL DRAWINGS. NOTIFY THE ENGINEERS OF ANY ERRORS AND /OR OMISSIONS PRIOR TO CONSTRUCTION FOR DIRECTION. DO NOT SCALE THIS DRAWING.

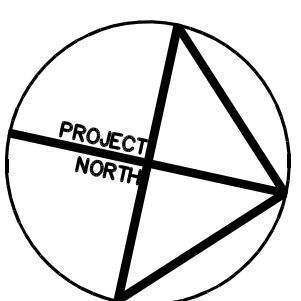

NORTH	SOUTH
STAFF	STAFF

CLIENT
GOVERNMENT OF NUNAVUT
DEPARTMENT OF COMMUNITY
AND GOVERNMENT SERVICES

PROJECI
CORAL HARBOUR, NUNAVUT
NEW PUMPING STATION

TITLE
MECHANICAL
PLUMBING SCHEMATIC

design by	J.C.S.	project no.	8011-116
drawn by	J.C.S.	drawing no.	
checked by	P.C.		
date	DECEMBER 2013		