


ISSUED FOR
CONSTRUCTION

DATE: MAY 16, 2016



NOTES:

- CONTRACTOR TO REMOVE EXISTING CONCRETE PAD FOUNDATION AND DISPOSE OF OFF-SITE. GRANULAR BASE TO BE PLACE AND COMPACTED BENEATH PROPOSED STRUCTURE TO PROVIDE POSITIVE DRAINAGE AWAY FROM SITE.
- EXISTING ACCESS WAY TO BE RE-GRADED USING 150mm GRANULAR "A".
- COMPACTED GRANULAR BASE TO BE ESTABLISHED UNDER PROPOSED GRADE OF WATER INTAKE PIPES.

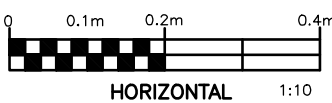

No.	DESCRIPTION	DATE	BY	APP'D
3	ISSUED FOR CONSTRUCTION	16/05/16	IPC	SAD
2	RE-ISSUED FOR TENDER	18/11/15	MCK	SAD
1	ISSUED FOR TENDER	12/12/14	SAB	SAD

REVISIONS

CLIENT
GOVERNMENT OF NUNAVUT
DEPARTMENT OF COMMUNITY AND
GOVERNMENT SERVICES

PROJECT
CORAL HARBOUR, NUNAVUT
NEW WATER PUMP HOUSE
PROJECT: 11-3018

TITLE
DETAILS

design by	S.A.D.	project no.	OTT-203694-A0
drawn by	S.A.B.	drawing no.	C3
checked by	S.A.D.		
date	MAR 2013		
scale	HORIZ 1:10		

