



**HAMLET OF GJOA HAVEN
PLANNING & LANDS ADMINISTRATION OFFICE**

PO Box 200, Gjoa Haven, Nunavut X0B 1J0

Ph: (867) 360-7705 Fax: (867) 360-6309

February 5, 2008

Cheryl Selig
Kitikmeot Regional Planner
Department of Community and Government Services
Government of Nunavut
Post Bag 200
Cambridge Bay, NU
X0B 0C0

RE: Proposed sketch plan 415(40-2) 06-006 to Hamlet Council for approval

Hello,

I have recommended that the sketch plan mentioned above be forwarded to Council for their consideration and approval.

I additionally advise that any adjacent small bodies of water within or near the proposed sketch areas do not contain any dependent fish species. These small shallow water bodies dry up each year and are the yearly result of snow melting in the spring.


If additional information is needed, you may contact me at my office.

Sincerely,


Troy Beaulieu
Planning & Lands Administrator
Hamlet of Gjoa Haven

C.C. File



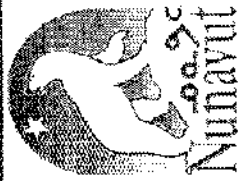

LEGEND

- EXISTING LEGAL SURVEY
- SURVEY BOUNDARY
- LINES TO BE SURVEYED
- LINES TO BE REMOVED

SKETCH SHOWING PROPOSED SUBDIVISION QJOA HAVEN Overview

NOTE:

- SURVEY CONSISTS OF 16 LOTS AND RIGHT-OF-WAY.
- SURVEY TO BE TIED TO ALL CONTROL POINTS IN THE VICINITY
- TIES ARE REQUIRED TO ALL BUILDINGS AND IMPROVEMENTS INCLUDING ROADS, LAKES, AND PONDS
- LANDS INVOLVED IN SURVEY ARE COMMISSIONER'S LANDS.
- ALL SPLAYS ARE 5m
- FIT TO EXISTING ROADS

DATE: January 15, 2008


SCALE 1:4000



CS-006

INITIALS

SKETCH NUMBER

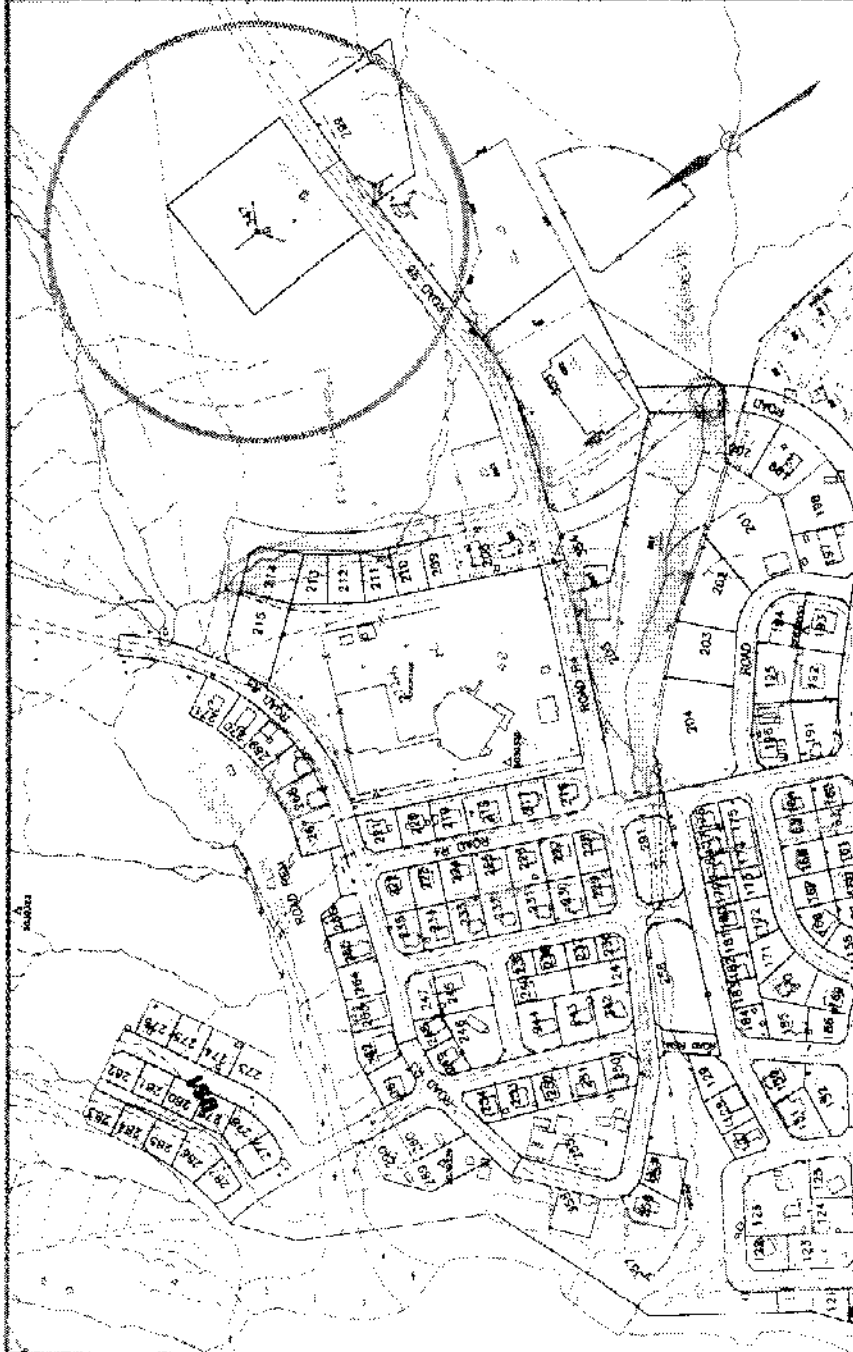

COUNCIL APPROVAL

APPROVED BY THE MAYOR OF _____
ON THIS _____ DAY OF _____
WITNESS NUMBER _____

MAYOR _____ DATE _____
SENIOR ADMINISTRATIVE OFFICER DATE _____

APPROVED SUBJECT
TO CONDITIONS
listed in attached letter

DIRECTOR OF PLANNING

DATE

APPROVED

DIRECTOR OF PLANNING

DATE



LEGEND

- EXISTING LEGAL SURVEY
- SURVEY BOUNDARY
- LINE TO BE SURVEYED
- LINE TO BE REMOVED

**SKETCH SHOWING
PROPOSED SUBDIVISION
GJOA HAVEN**

Page 2 of 2

NOTE:

- SURVEY CONSISTS OF 15 LOTS AND RIGHT-OF-WAY.
- SURVEY TO BE TIED TO ALL CONTROL POINTS IN THE VICINITY
- TIES ARE REQUIRED TO ALL BUILDINGS AND IMPROVEMENTS INCLUDING ROADS, LAKES, AND PONDS
- LANDS INVOLVED IN SURVEY ARE COMMISSIONER'S LANDS.
- ALL SPLAYS ARE 5m
- FIT TO EXISTING ROADS

DATE: January 15, 2008


SCALE 1:2000



66-006

SKETCH NUMBER

INITIALS

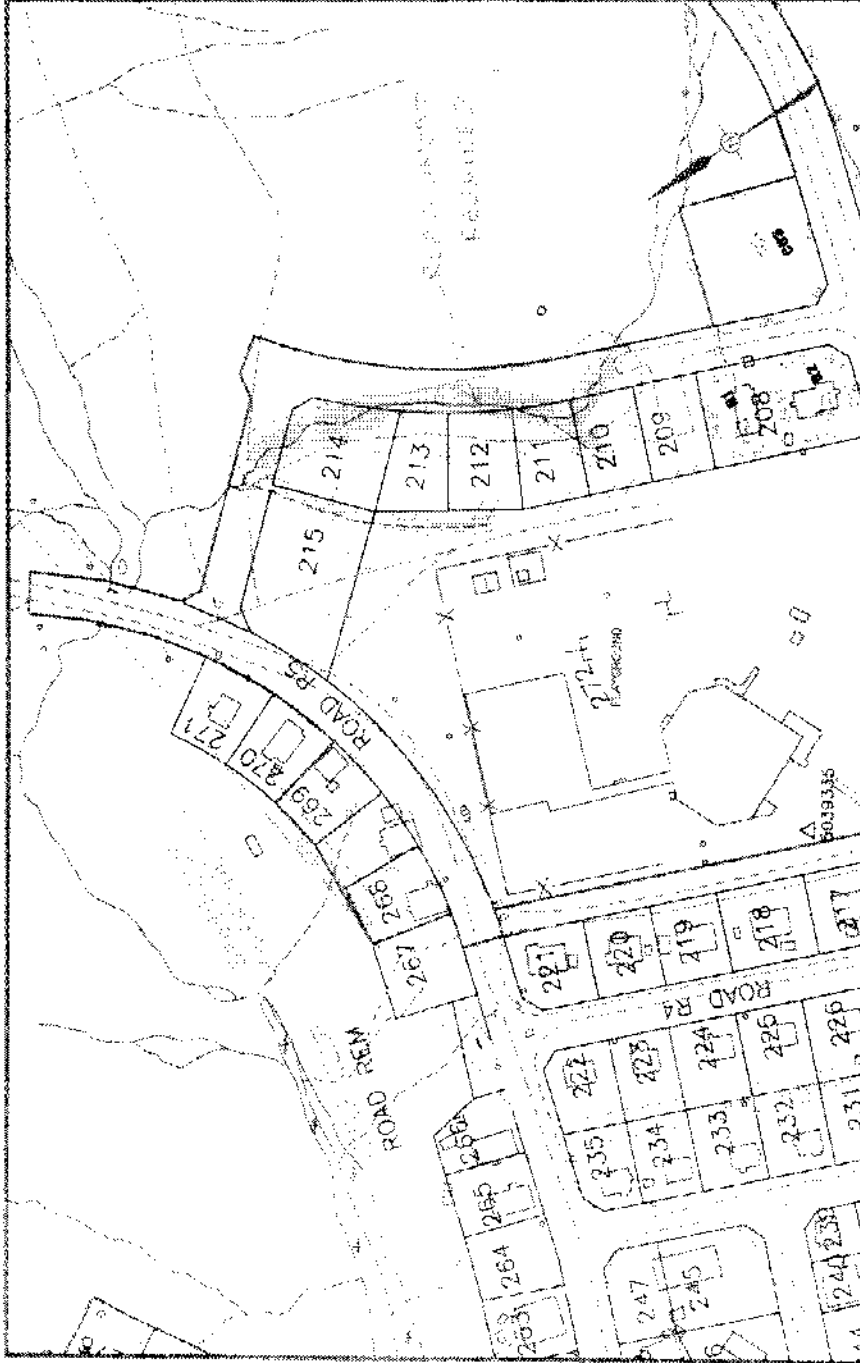

COUNCIL APPROVAL

APPROVED BY THE MAYOR OF _____
ON THIS _____ DAY OF _____ 20____
MEETING NUMBER _____

SAYOR _____ DATE _____

SENIOR ADMINISTRATIVE OFFICER DATE _____

APPROVED SUBJECT
TO CONDITIONS
listed in attached letter

DIRECTOR OF PLANNING

DATE _____

APPROVED:

DIRECTOR OF PLANNING

DATE _____



LEGEND

- EXISTING LEGAL SURVEY
- SURVEY BOUNDARY
- LINE TO BE SURVEYED
- LINE TO BE REMOVED

SKETCH SHOWING PROPOSED SUBDIVISION QAOA HAVEN

Page 1 of 2

NOTE:

- SURVEY CONSISTS OF 15 LOTS AND RIGHT-OF-WAY.
- SURVEY TO BE TIED TO ALL CONTROL POINTS IN THE VICINITY
- TIES ARE REQUIRED TO ALL BUILDINGS AND IMPROVEMENTS INCLUDING ROADS, LAKES, AND PONDS
- LANDS INVOLVED IN SURVEY ARE COMMISSIONERS LANDS.
- ALL SPLAYS ARE 5m
- FIT TO EXISTING ROADS

DATE: January 15, 2008


SCALE 1:2000



06-006

INITIALS

SKETCH NUMBER

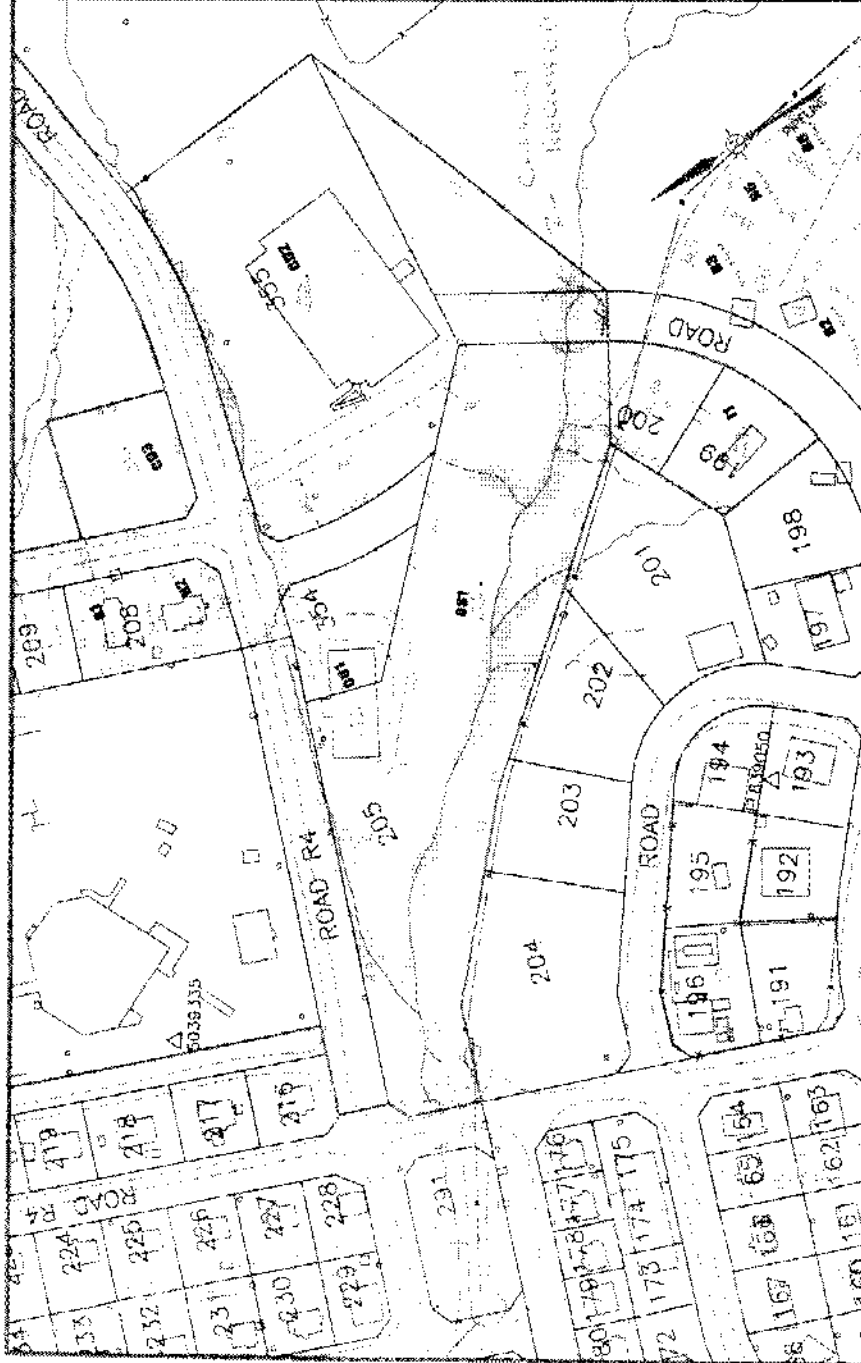

COUNCIL APPROVAL

APPROVED BY THE MAYOR OF _____
ON THIS _____ DAY OF _____
SECTION NUMBER _____

MAYOR _____ DATE _____

SENIOR ADMINISTRATIVE OFFICER _____ DATE _____

APPROVED SUBJECT
TO CONDITIONS
listed in attached letter

DIRECTOR OF PLANNING

DATE

APPROVED

DIRECTOR OF PLANNING

DATE