




Appendix 1 Maps and Drawings

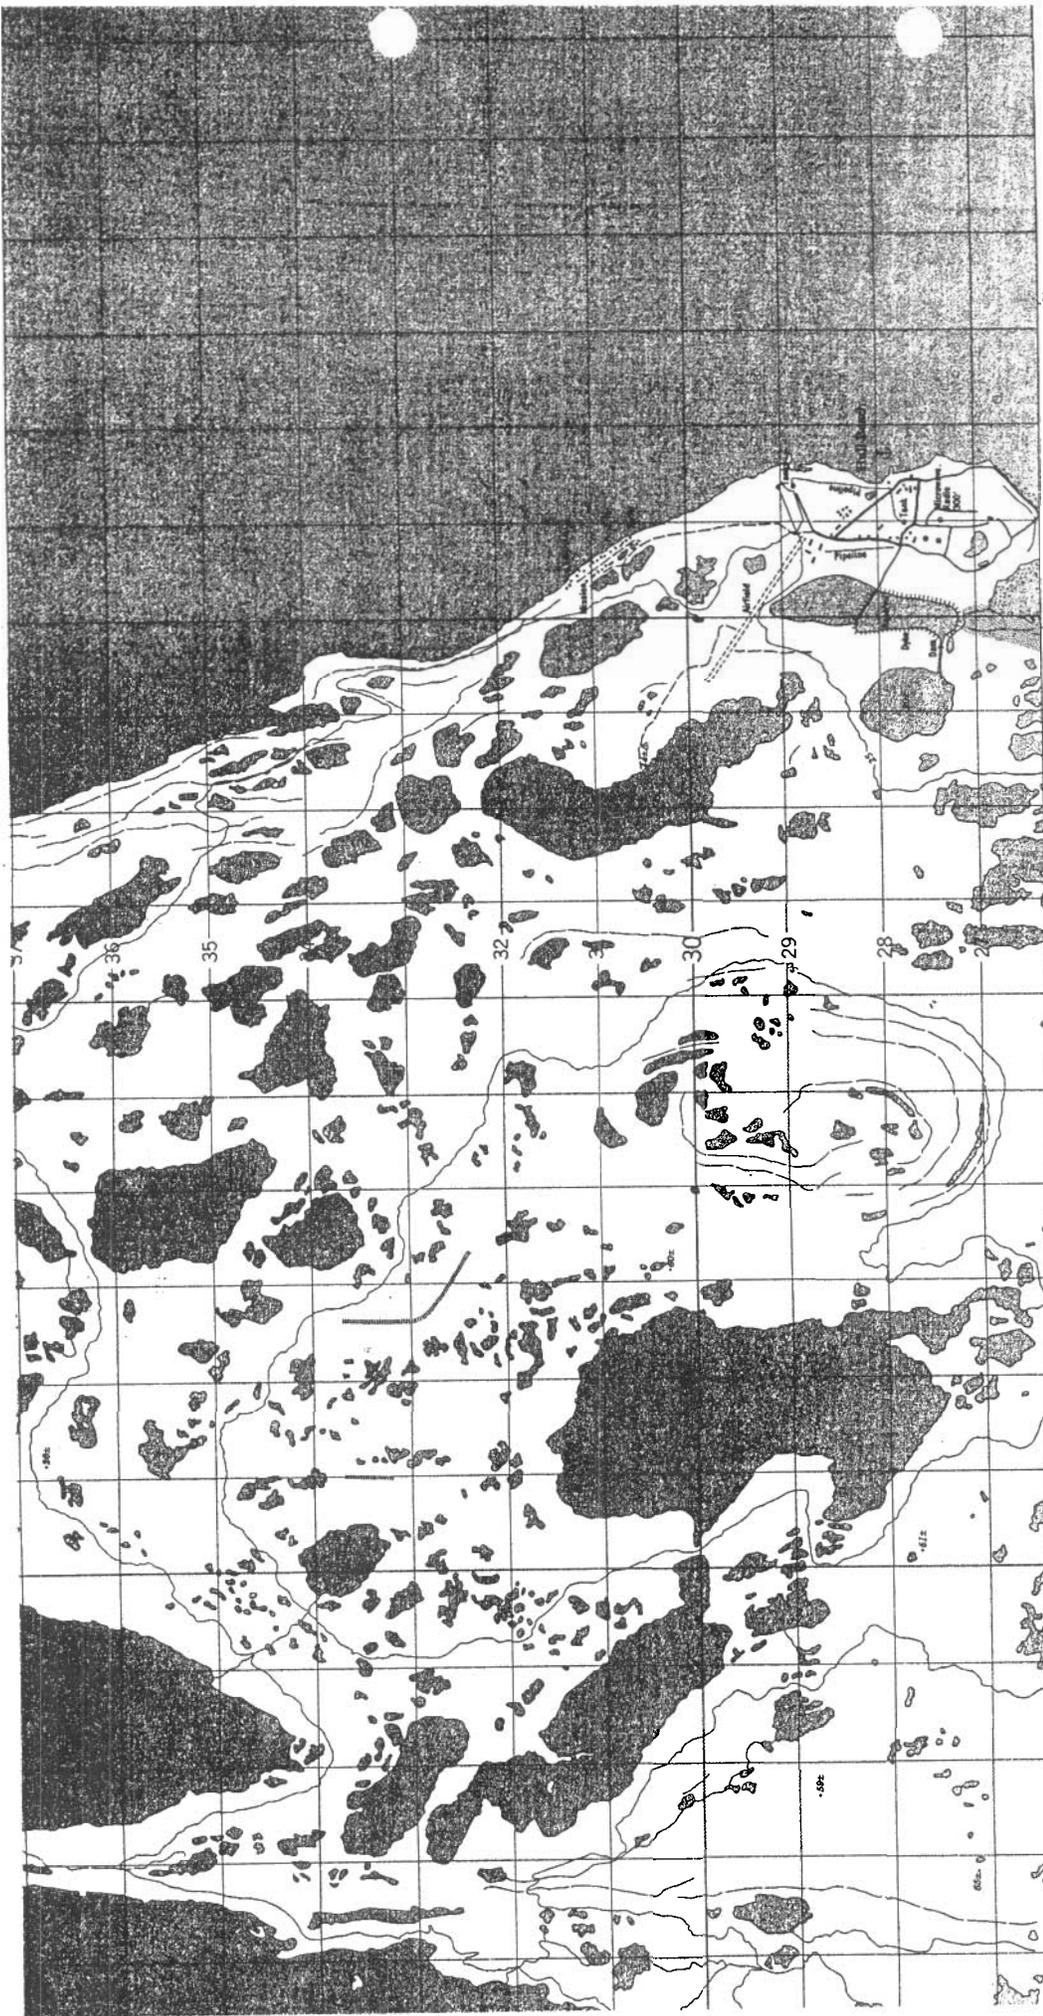

76 77 78 79 80 81 82 83 84 85 86 87 88 89 90 91 92 93 94 95 96

35° 25' 15' 10'

HALL BEACH
 DISTRICT OF FRANKLIN
 NORTHWEST TERRITORIES

Join 47 A/70

Scale 1:50,000 Echelle



Cette carte représente approximativement une carte régulière au point de vue de la précision de l'information.
 Certains renseignements sur cette carte ne sont pas encore officiels. La Direction des cartes et de la cartographie s'engage à publier de la suite les corrections et additions.

ÉQUIVALENCES DES COULEURS DES PIEDS
 Élevations en pieds au-dessus de niveau moyen de la mer
 Système de référence géodésique nord-américain, 1927
 Projection Conformes de Mercator

This Provisional Map is equivalent to a standard map in accuracy of content.
 Some names on this map are not yet official. Corrections or additions are invited by the Survey and Mapping Branch.

CONTOUR INTERVAL, 25 FEET
 Elevations in Feet Above Mean Sea Level
 North American Datum 1927
 Transverse Mercator Projection



PROUDLY PRINTED IN CANADA

2001-1000

HALL BEACH
WATER LICENCE

HALL BEACH, NU

HALL BEACH
ATTACHMENT
INFORMATION

DESIGNED BY
SD
DRAWN BY
SD
CHECKED BY

SCALE
NTS
DATE
DEC 02
JOB NUMBER



DRAWING NO.


1 1

1

PROPOSED HYDROCARBON
CONTAMINATED SOIL SECURE
STORAGE LOCATION (TO BE
CONFIRMED PRIOR TO
CONSTRUCTION). SEE SKETCH 104
FOR TYPICAL CROSS SECTION.

ARCTIC
OCEAN

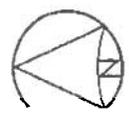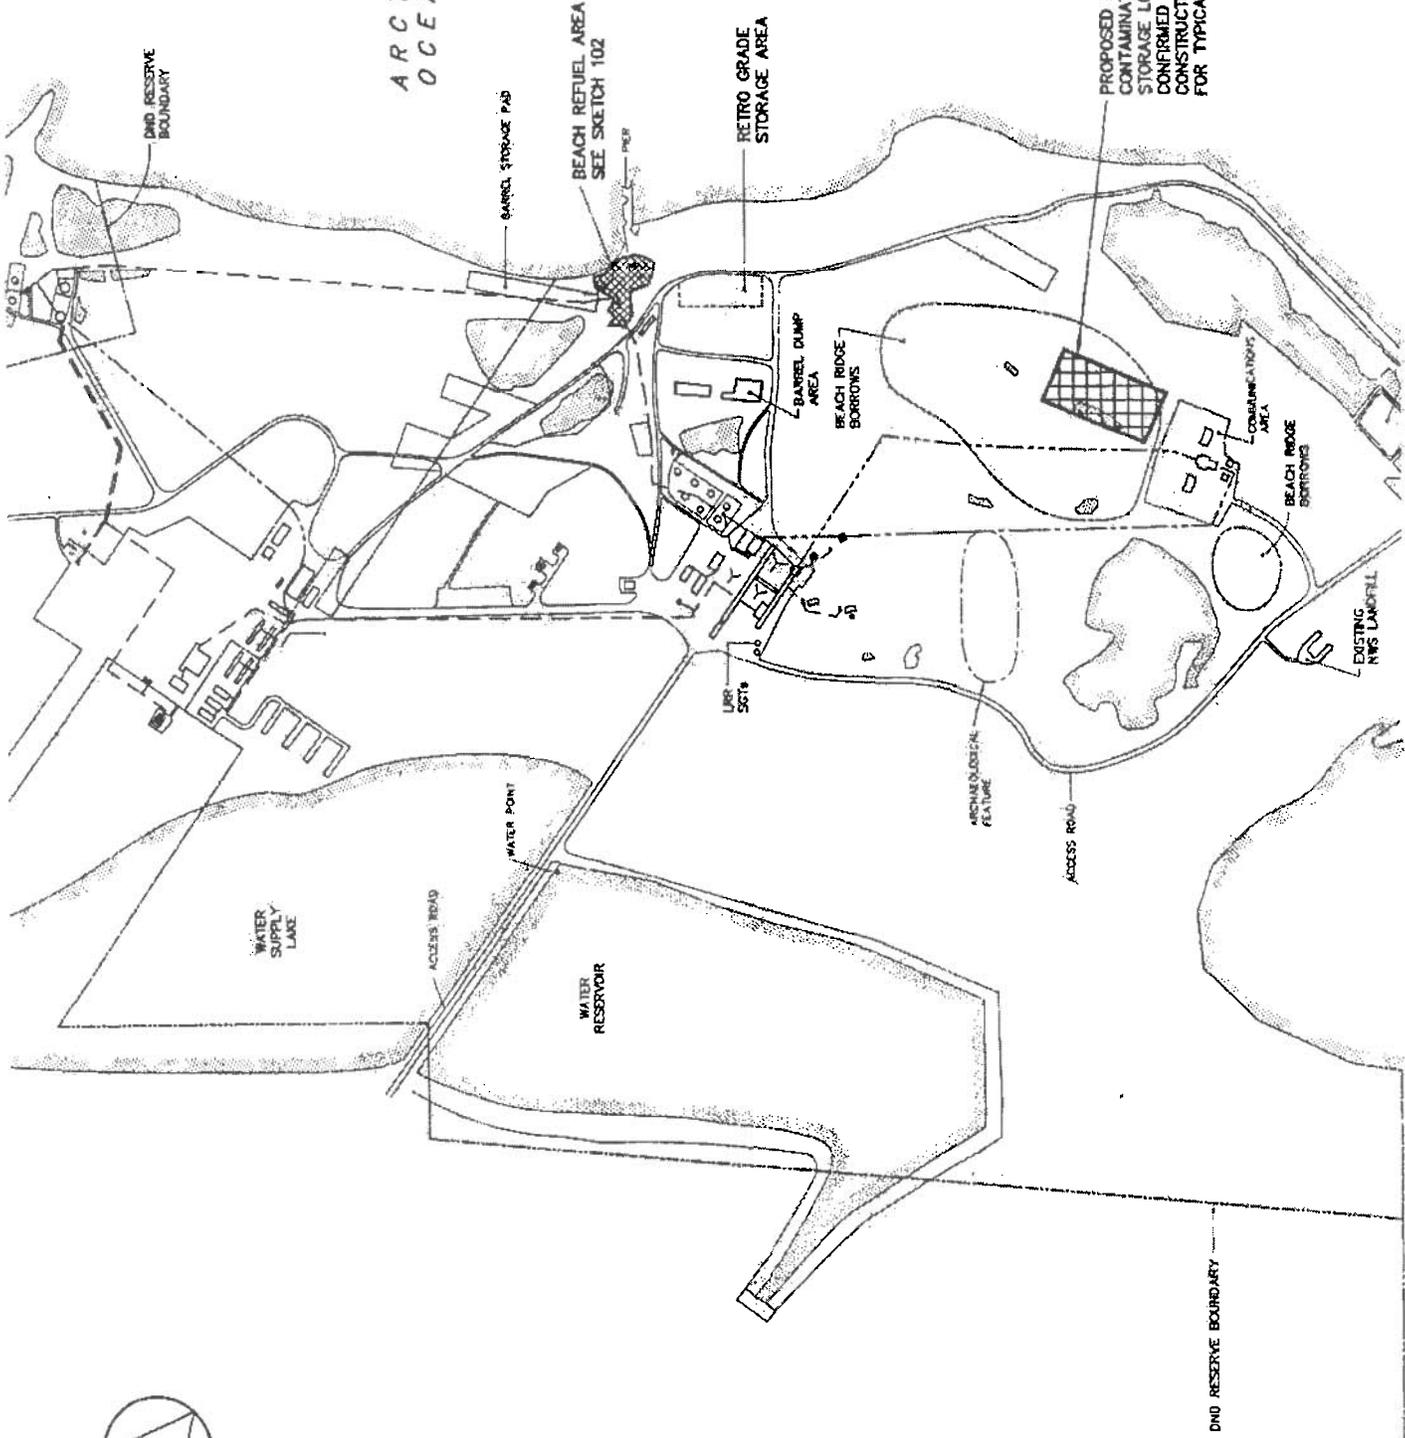

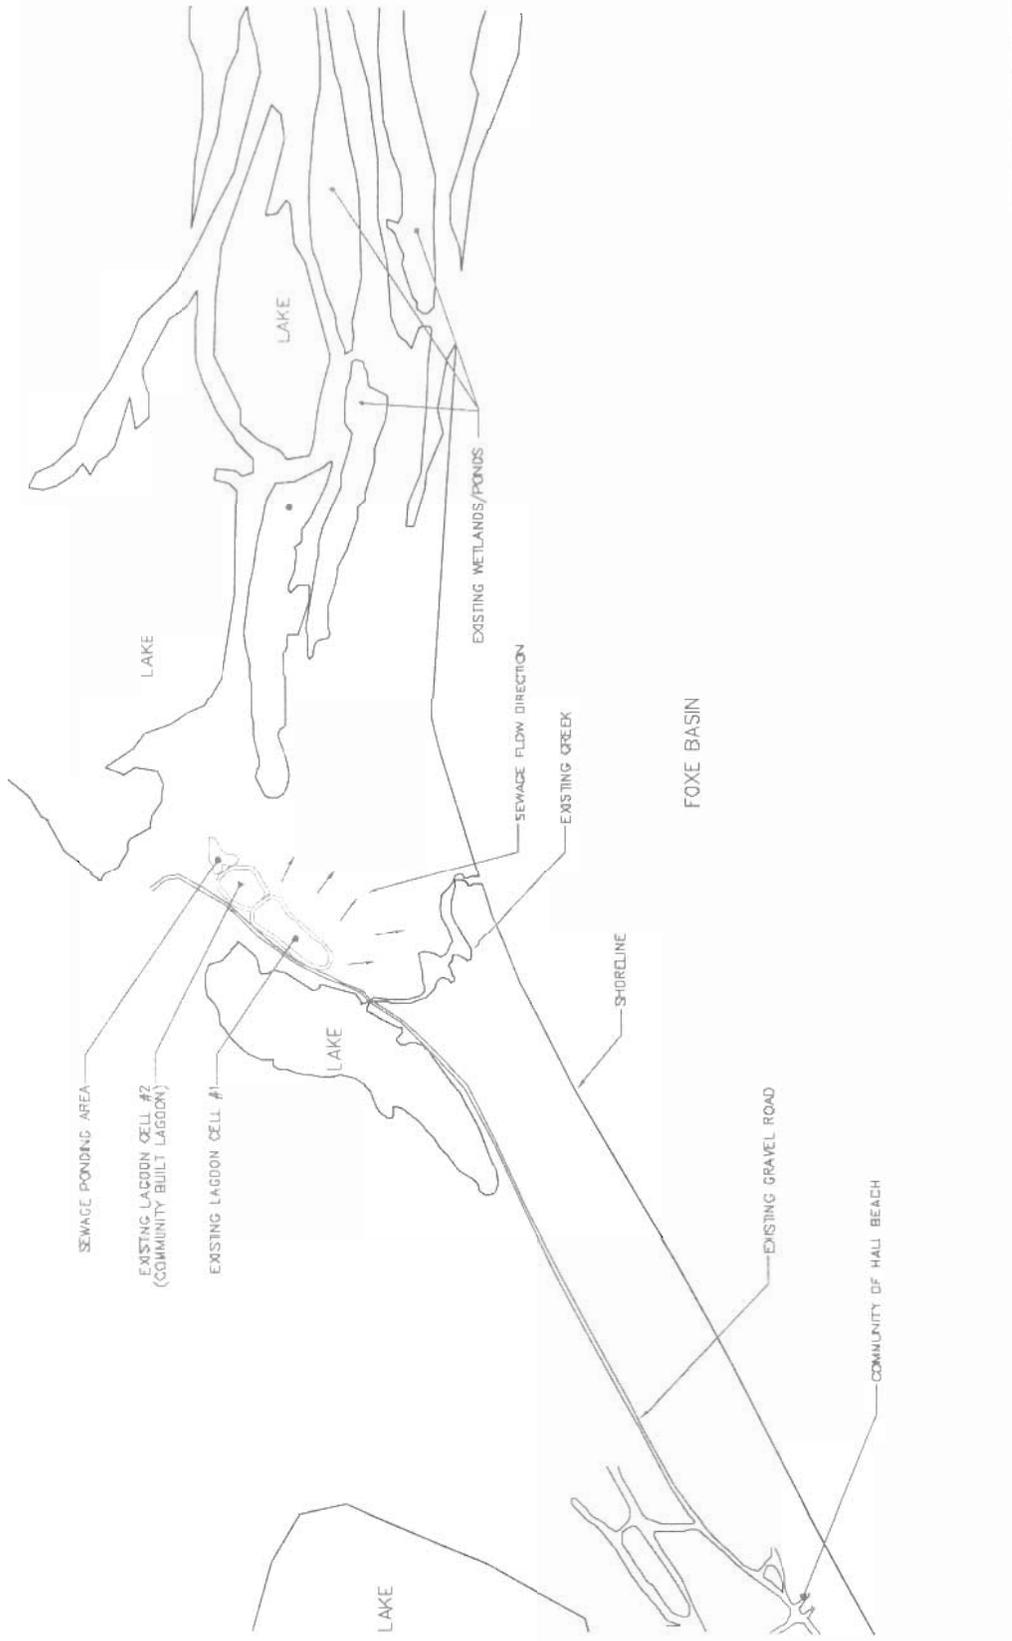


DATE: 12-2001
 SCALE: 1/10000
 FILE: HALL BEACH.dwg

LOCATION OF EXISTING SEWAGE TREATMENT LAGOONS

FIGURE NO.

1

HALL BEACH SEWAGE TREATMENT PLANNING

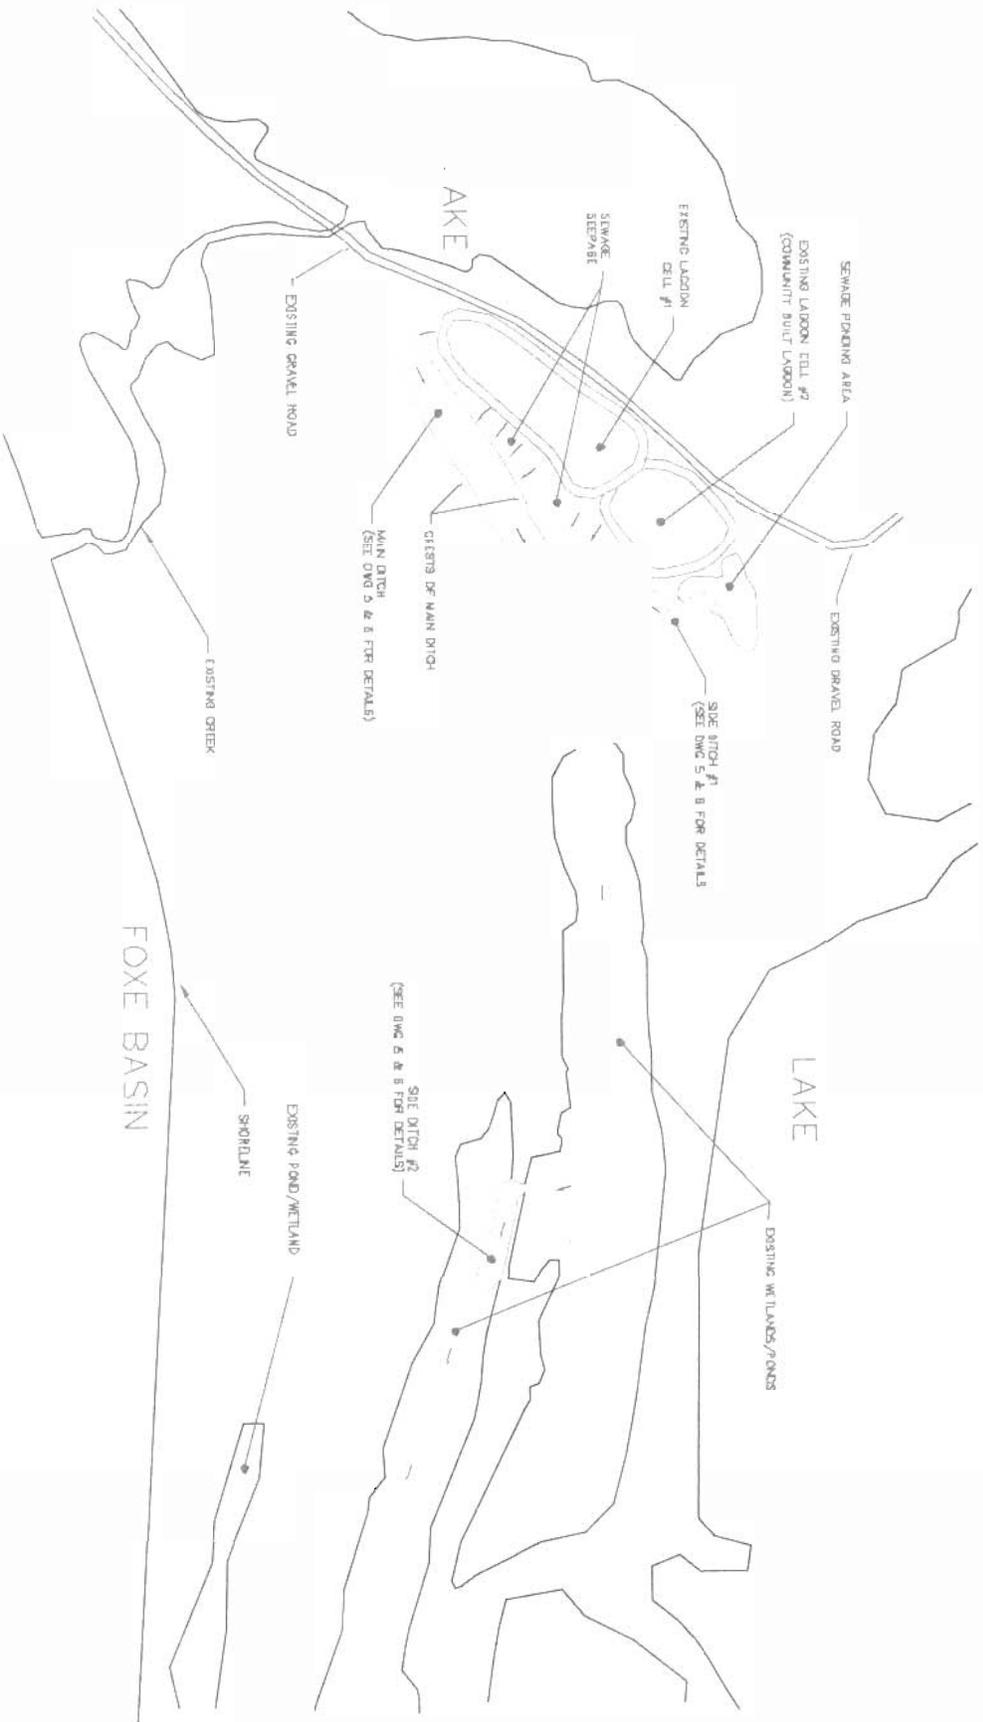



 DATE: 12-2001

 SCALE: 1/4"=100'

 FILE: 2001-1070

LOCATION OF MAIN DITCH, SIDE DITCHES 1 AND 2

 HALL BEACH SEWAGE TREATMENT PLANNING

FIGURE NO.