



ISSUED FOR  
NWB REVIEW

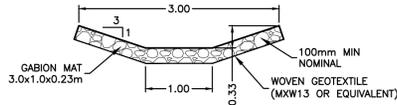

SPILLWAY DETAIL SECTION VIEW A-A  
1:50

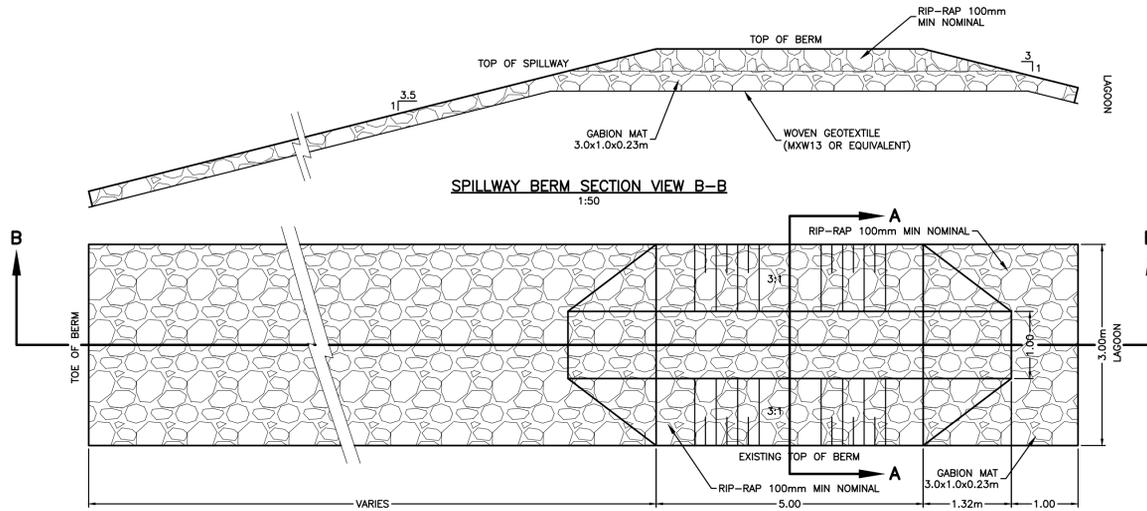


SPILLWAY BERM SECTION VIEW B-B  
1:50


SPILLWAY BERM PLAN VIEW  
1:50




CROSS SECTION 'A'  
SCALE = 1:250 HORIZONTAL, 1:50 VERTICAL

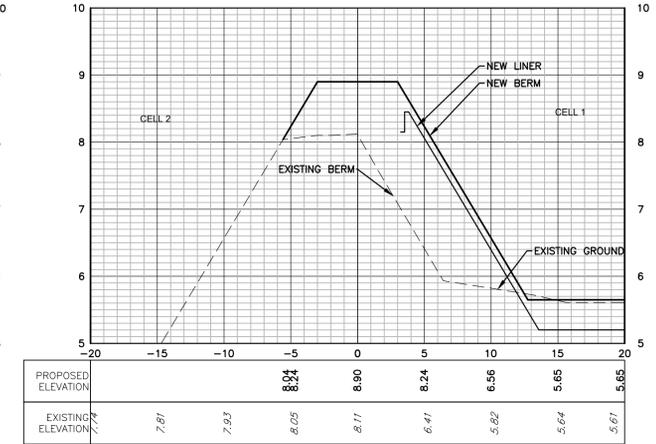


CROSS SECTION 'B'  
SCALE = 1:250 HORIZONTAL, 1:50 VERTICAL

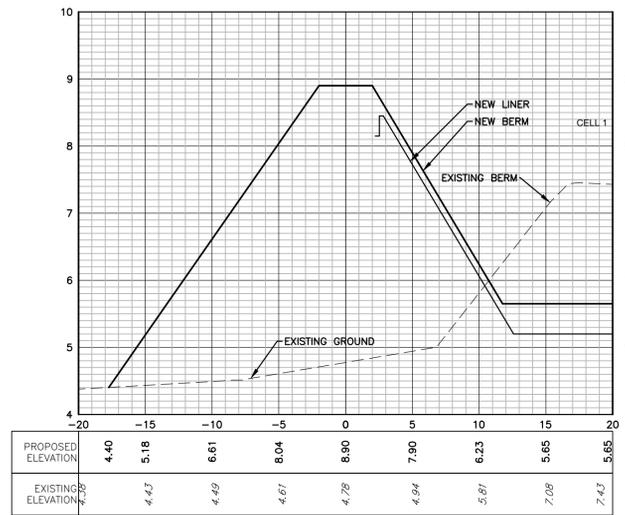


CROSS SECTION 'C'  
SCALE = 1:250 HORIZONTAL, 1:50 VERTICAL

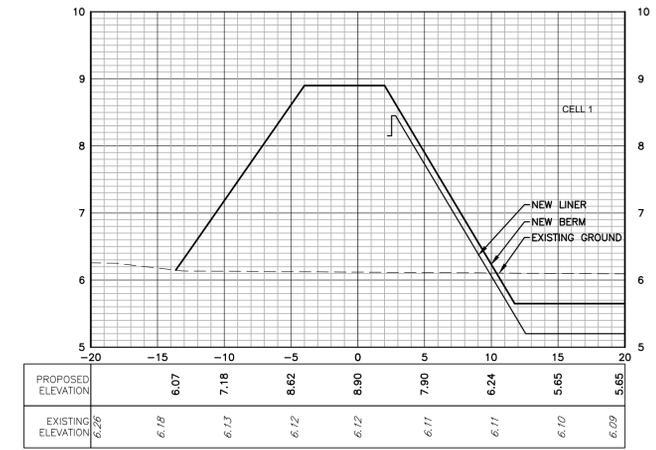


CROSS SECTION 'D'  
SCALE = 1:250 HORIZONTAL, 1:50 VERTICAL

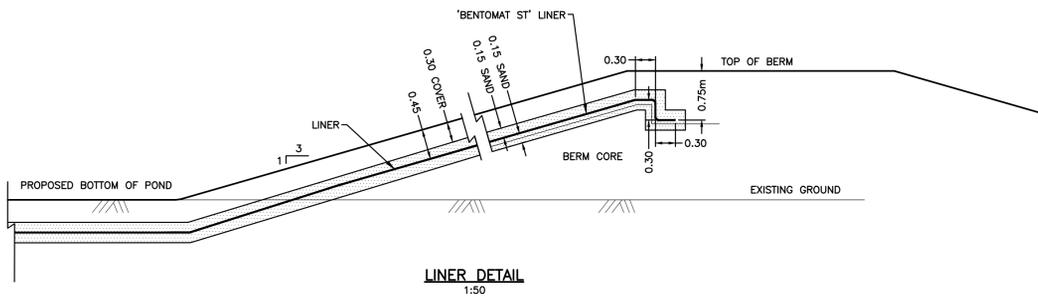


LINER DETAIL  
1:50

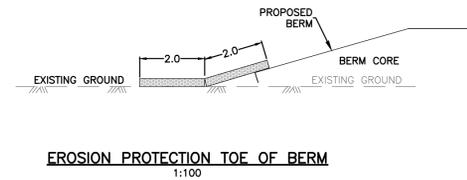

EROSION PROTECTION TOE OF BERM  
1:100

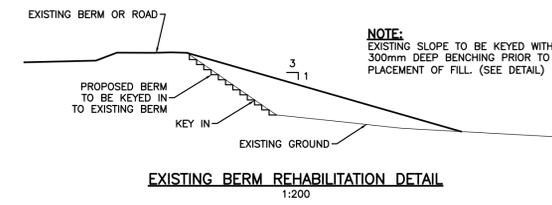


EXISTING BERM REHABILITATION DETAIL  
1:200

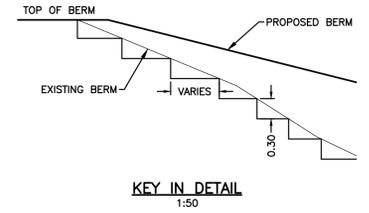

KEY IN DETAIL  
1:50

NOTES  
THE POSITION OF ALL POLE LINES, CONDUITS, WATERMANS, SEWERS AND OTHER UNDERGROUND AND OVERGROUND UTILITIES AND STRUCTURES IS NOT NECESSARILY SHOWN ON THE CONTRACT DRAWINGS, AND WHERE SHOWN, THE ACCURACY OF THE POSITION OF SUCH UTILITIES AND STRUCTURES IS NOT GUARANTEED. BEFORE STARTING WORK, DETERMINE THE EXACT LOCATION OF ALL SUCH UTILITIES AND STRUCTURES AND ASSUME ALL LIABILITY FOR DAMAGE TO THEM.

**PRELIMINARY**  
NOT FOR CONSTRUCTION

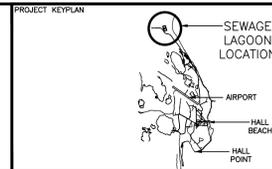

REV	REVISION DESCRIPTION	DATE	BY	APP
3	ISSUED FOR NWB REVIEW	4/9/2015	IPC	SLB
2	ISSUED FOR 100% REVIEW	3/16/2015	IPC	SLB
1	ISSUED FOR 75% REVIEW	1/26/2015	IPC	SLB

GOVERNMENT OF  
NUNAVUT—COMMUNITY AND  
GOVERNMENT SERVICES

exp Services Inc.  
1-813-888-1890 | 1-813-225-7330  
300 University Drive, Unit 100  
Oshawa, ON M2B 8H6  
Canada  
www.exp.com

• BUILDINGS • EARTH & ENVIRONMENT • ENERGY •  
• INDUSTRIAL • INFRASTRUCTURE • SUSTAINABILITY •

PROJECT  
HALL BEACH LAGOON UPGRADES  
HALL BEACH, NUNAVUT

TITLE  
LAGOON DETAILS  
LINER DETAILS, SPILLWAY DETAILS, AND CROSS SECTIONS

PROJECT No.  
OTT-00220382-AG

SURVEY No.  
exp

DATE

DRAWING No.  
DET-1