




LAGOON DEWATERING PUMP INFRASTRUCTURE PLAN VIEW  
1:25

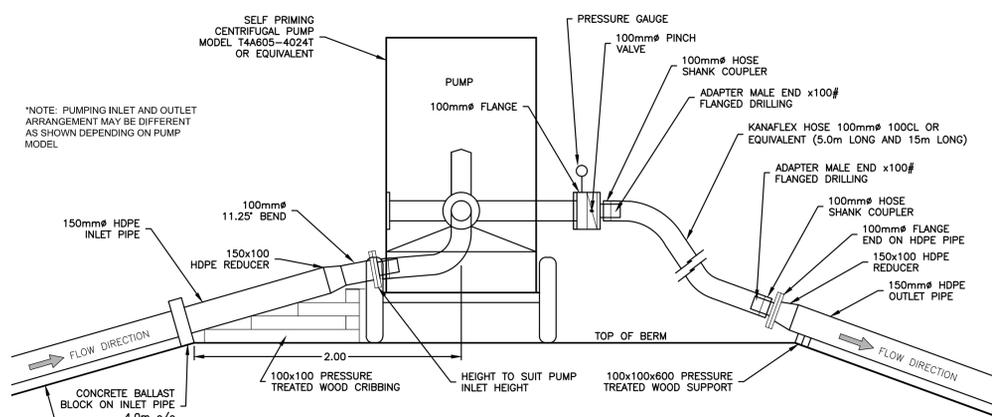


LAGOON DEWATERING PUMP INFRASTRUCTURE  
1:25

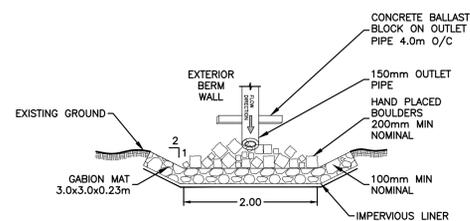


LAGOON DEWATERING OUTLET ELEVATION VIEW  
1:50

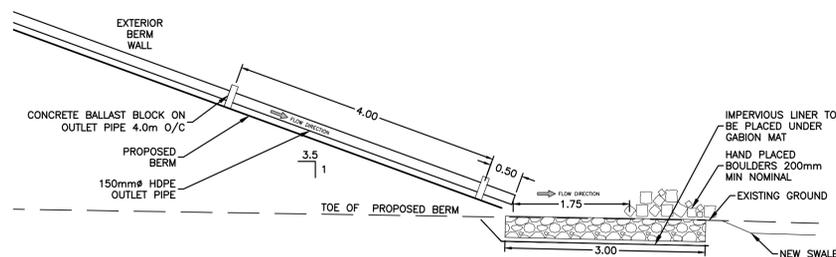


LAGOON DEWATERING OUTLET SECTION VIEW  
1:50

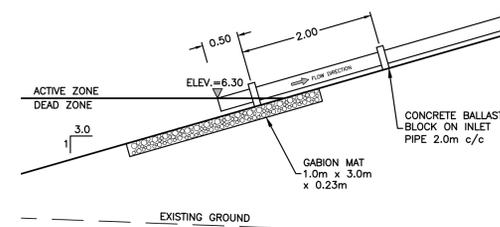

LAGOON DEWATERING INLET  
1:50

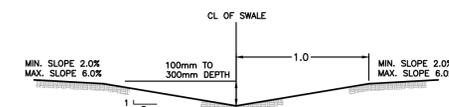


SWALE DETAIL  
(TYPICAL DEPTH 300mm)  
N.T.S.

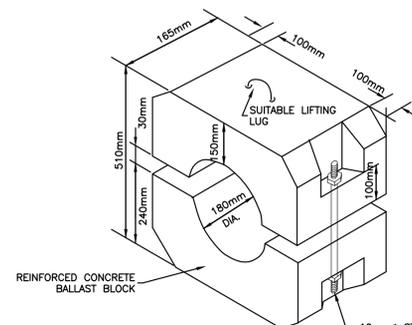


NOTES:

- CONTRACTOR TO SUBMIT SHOP DRAWINGS FOR CONCRETE BALLAST BLOCKS C/W REINFORCING.
- CONTRACTOR TO USE 6.25mm THICK NEOPRENE SPONGE PADDING BETWEEN PIPE AND BLOCKS TO PREVENT CONTACT. WIDTH TO BE 180mm.

CONCRETE BALLAST BLOCK  
N.T.S.

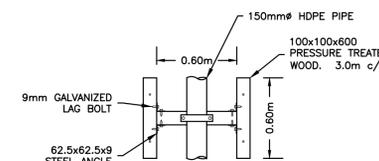

PLAN VIEW

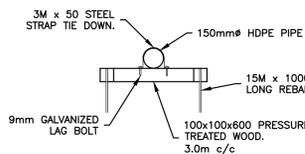


SECTION VIEW

OUTLET PIPE SUPPORT  
1:25

NOTES  
THE POSITION OF ALL POLE LINES, CONDUITS, WATERMANS, SEWERS AND OTHER UNDERGROUND AND OVERGROUND UTILITIES AND STRUCTURES IS NOT NECESSARILY SHOWN ON THE CONTRACT DRAWINGS, AND WHERE SHOWN, THE ACCURACY OF THE POSITION OF SUCH UTILITIES AND STRUCTURES IS NOT GUARANTEED. BEFORE STARTING WORK, DETERMINE THE EXACT LOCATION OF ALL SUCH UTILITIES AND STRUCTURES AND ASSUME ALL LIABILITY FOR DAMAGE TO THEM.

**PRELIMINARY**  
NOT FOR CONSTRUCTION

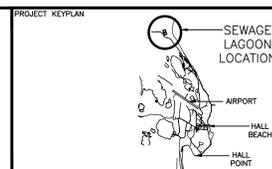

REV	REVISION DESCRIPTION	DATE	BY	APP
3	ISSUED FOR NWB REVIEW	4/9/2015	IPC	SLB
2	ISSUED FOR 100% REVIEW	3/16/2015	IPC	SLB
1	ISSUED FOR 75% REVIEW	1/26/2015	IPC	SLB

SCALE	DESIGNED BY	REVIEWED BY	CLIENT
AS SHOWN			GOVERNMENT OF NUNAVUT—COMMUNITY AND GOVERNMENT SERVICES

BASEPLAN	PROJECT
exp	HALL BEACH LAGOON UPGRADES
DESIGN	IPC
CHECKED	SLB
CAD	IPC
PROJECT MANAGER	SLB
APPROVED	SLB

PROJECT No.	DATE	DRAWING No.
OTT-00220382-AG		DET-3