


COUNCIL APPROVAL
Approved by Mayor No. _____

APPROVED:
DIRECTOR OF PLANNING
DATE _____

APPROVED SUBJECT TO CONDITIONS
Listed in attached letter
DIRECTOR OF PLANNING
DATE _____

Senior Administrator's Approval

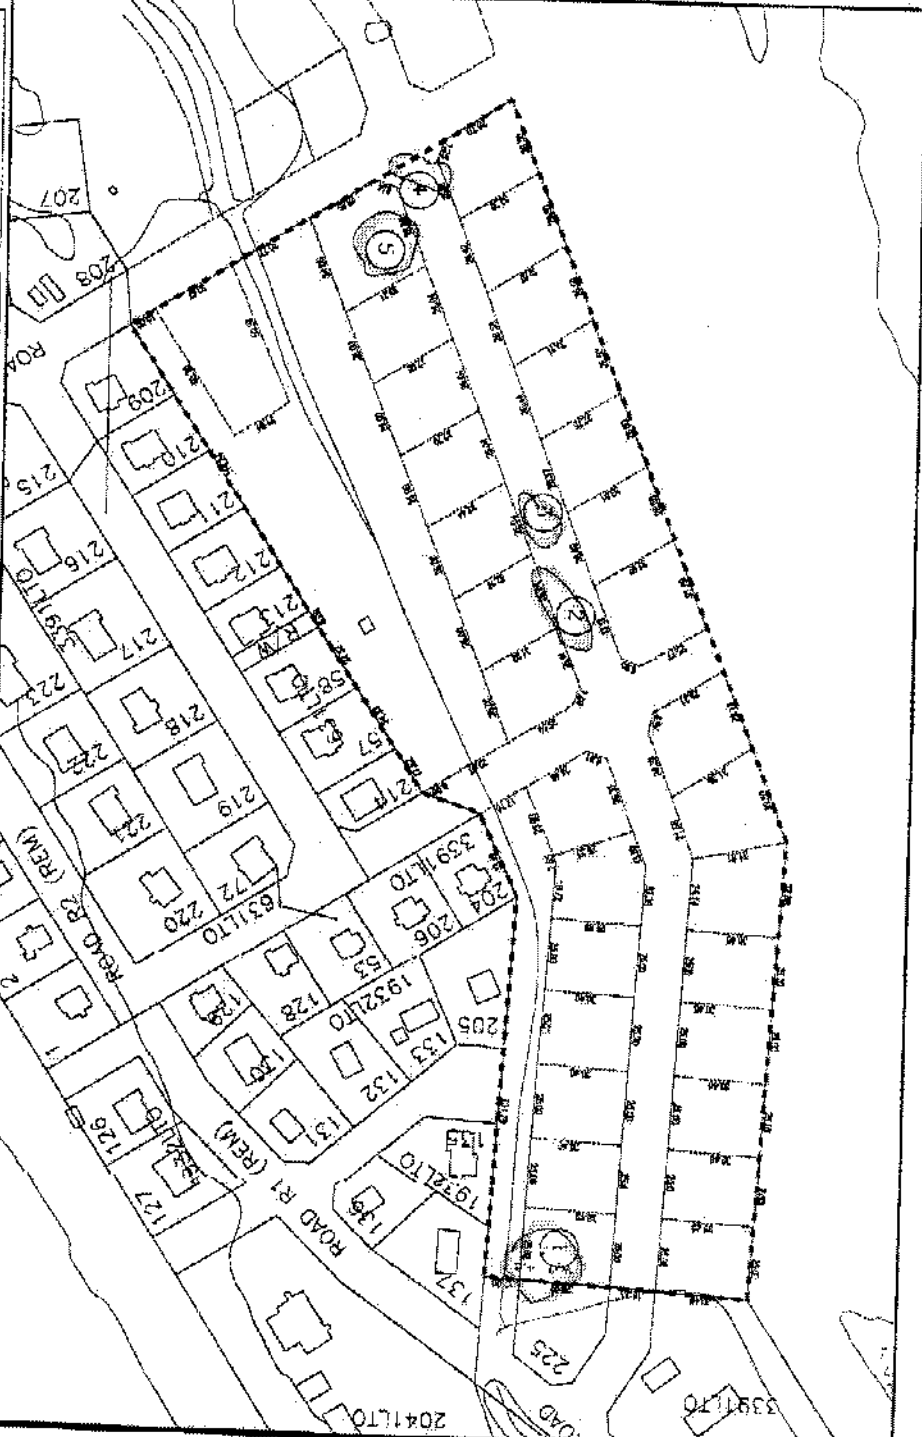

DATE: February 24, 2005

SCALE 1:2000

610-001g
SKETCH NUMBER

SKETCH SHOWING PROPOSED SUBDIVISION

NOTE: Hamlet of Hall Beach

- SURVEY CONSISTS OF 33 LOTS
- SURVEY TO BE TIED TO ALL CONTROL POINTS IN THE VICINITY
- TIES ARE REQUIRED TO ALL BUILDINGS AND IMPROVEMENTS INCLUDING ROADS, LAKES, AND PONDS
- ALL SPLAYS ARE 5m
- FIT TO EXISTING ROADS

EXISTING LEGAL SURVEY
SURVEY BOUNDARY
LINES TO BE SURVEYED
LINES TO BE REMOVED
WATERBODIES


LEGEND

Community & Government Services
Planning & Lands Division



310-C01_2005-02-18_part_2.dgn 7/5/2005 2:48:53 PM

COUNCIL APPROVAL Approved by Motion No. _____	
APPROVED: DIRECTOR OF PLANNING _____ DATE: _____	APPROVED SUBJECT TO CONDITIONS listed in attached letter DIRECTOR OF PLANNING _____ DATE: _____
Senior Administrator's Approval _____	

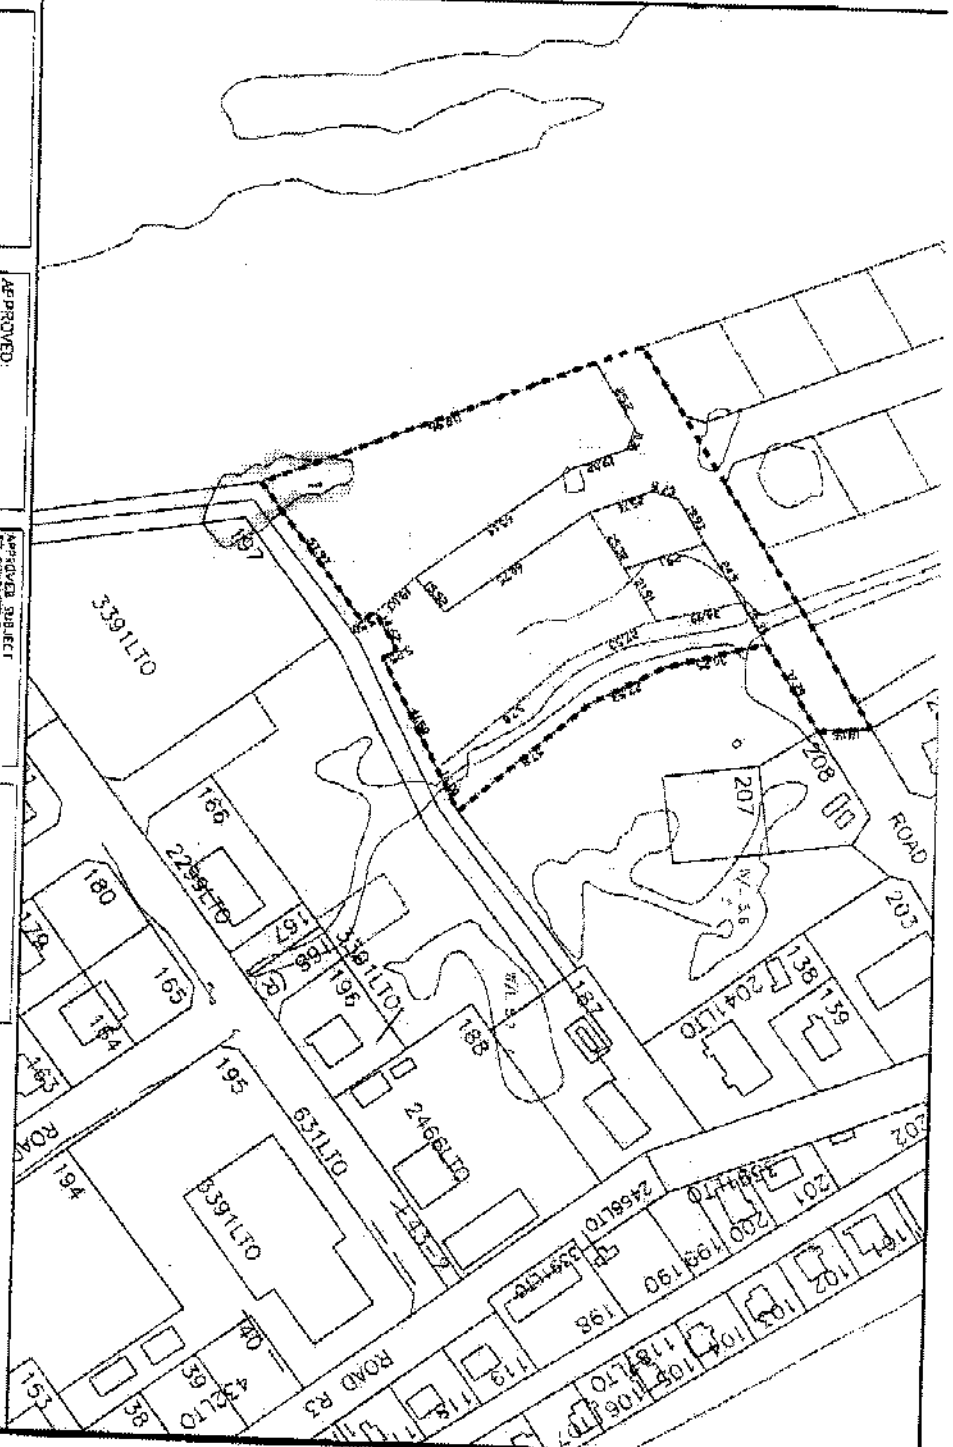

LEGEND

EXISTING LEGAL SURVEY ———

SURVEY BOUNDARY - - - - -

LINE TO BE SURVEYED ———

LINE TO BE REMOVED - - - - -

WATERBODIES [Symbol]

SKETCH SHOWING PROPOSED SUBDIVISION

Hamlet of Hall Beach

NOTE:

- SURVEY CONSISTS OF 5 LOTS
- SURVEY TO BE TIED TO ALL CONTROL POINTS IN THE VICINITY
- TIES ARE REQUIRED TO ALL BUILDINGS AND IMPROVEMENTS INCLUDING ROADS, LAKES, AND PONDS
- ALL SPLAYS ARE 5m
- FIT TO EXISTING ROADS

DATE: February 24, 2005

SCALE: 1:2000

INITIALS: _____

610-001b SKETCH NUMBER




Community & Government Services
Planning & Lands Division

COUNCIL APPROVAL
Approved by Motion No. _____

APPROVED:
DIRECTOR OF PLANNING
DATE: _____

APPROVED SUBJECT TO CONDITIONS
Listed in attached letter
DIRECTOR OF PLANNING
DATE: _____

Senior Administrator's Approval

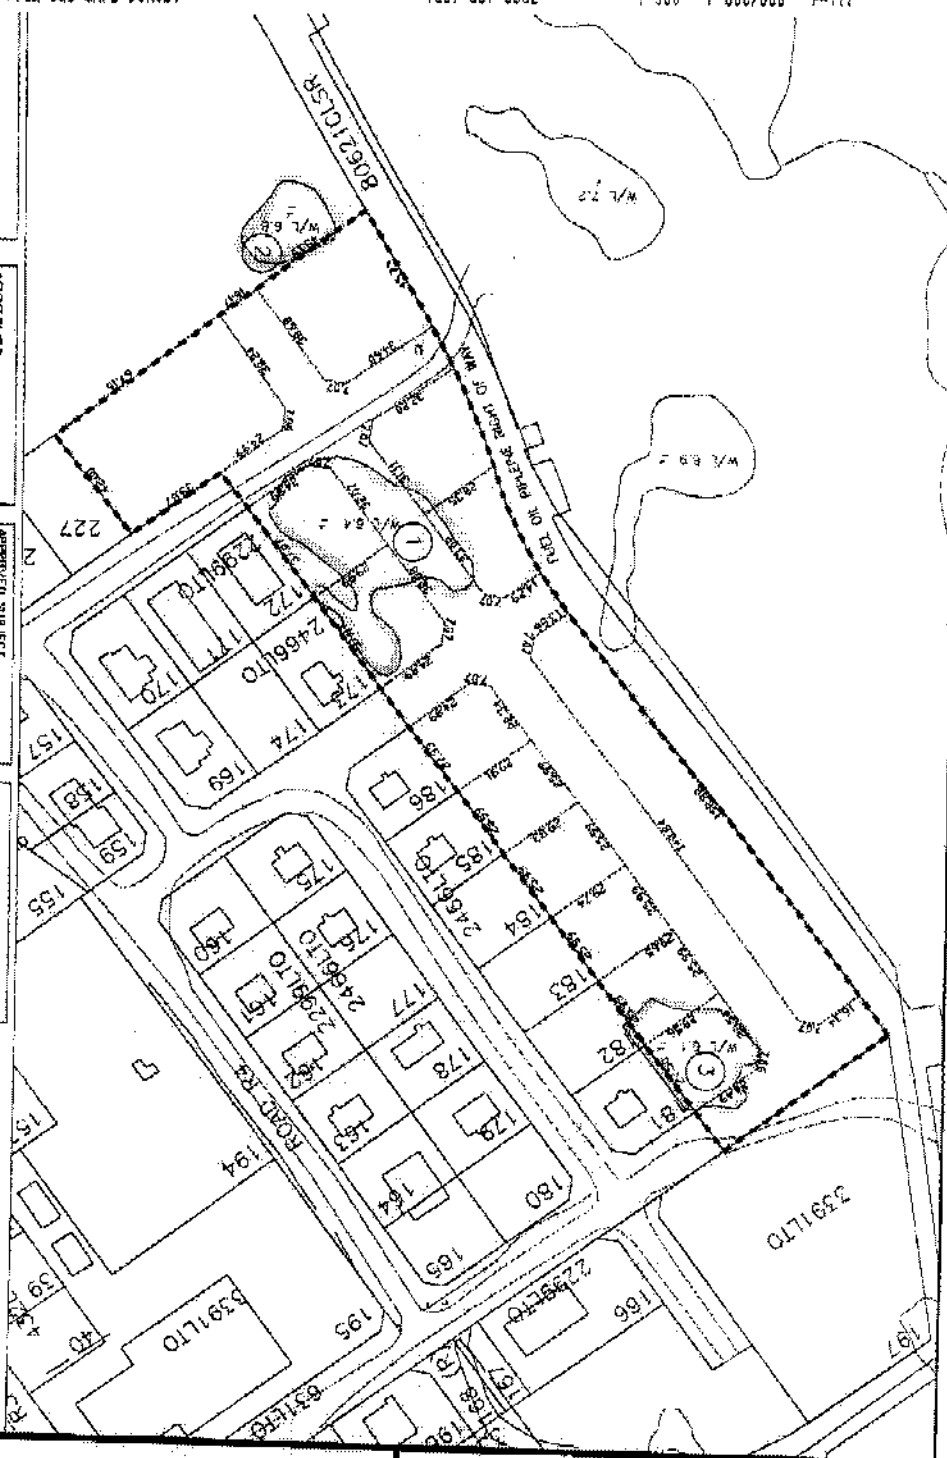

LEGEND

- EXISTING LEGAL SURVEY _____
- SURVEY BOUNDARY _____
- LINE TO BE SURVEYED _____
- LINE TO BE REMOVED _____
- WATERBODIES _____


SKETCH SHOWING PROPOSED SUBDIVISION

Hamlet of Hall Beach

NOTE:

- SURVEY CONSISTS OF 13 LOTS
- SURVEY TO BE TIED TO ALL CONTROL POINTS IN THE VICINITY
- TIES ARE REQUIRED TO ALL BUILDINGS AND IMPROVEMENTS INCLUDING ROADS, LAKES, AND PONDS
- ALL SPLAYS ARE 5m
- FIT TO EXISTING ROADS

DATE: February 24, 2005

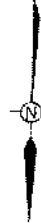

SCALE 1:2000

INITIALS _____

610-001c
SKETCH NUMBER