



HAMLET OF KIMMIRUT

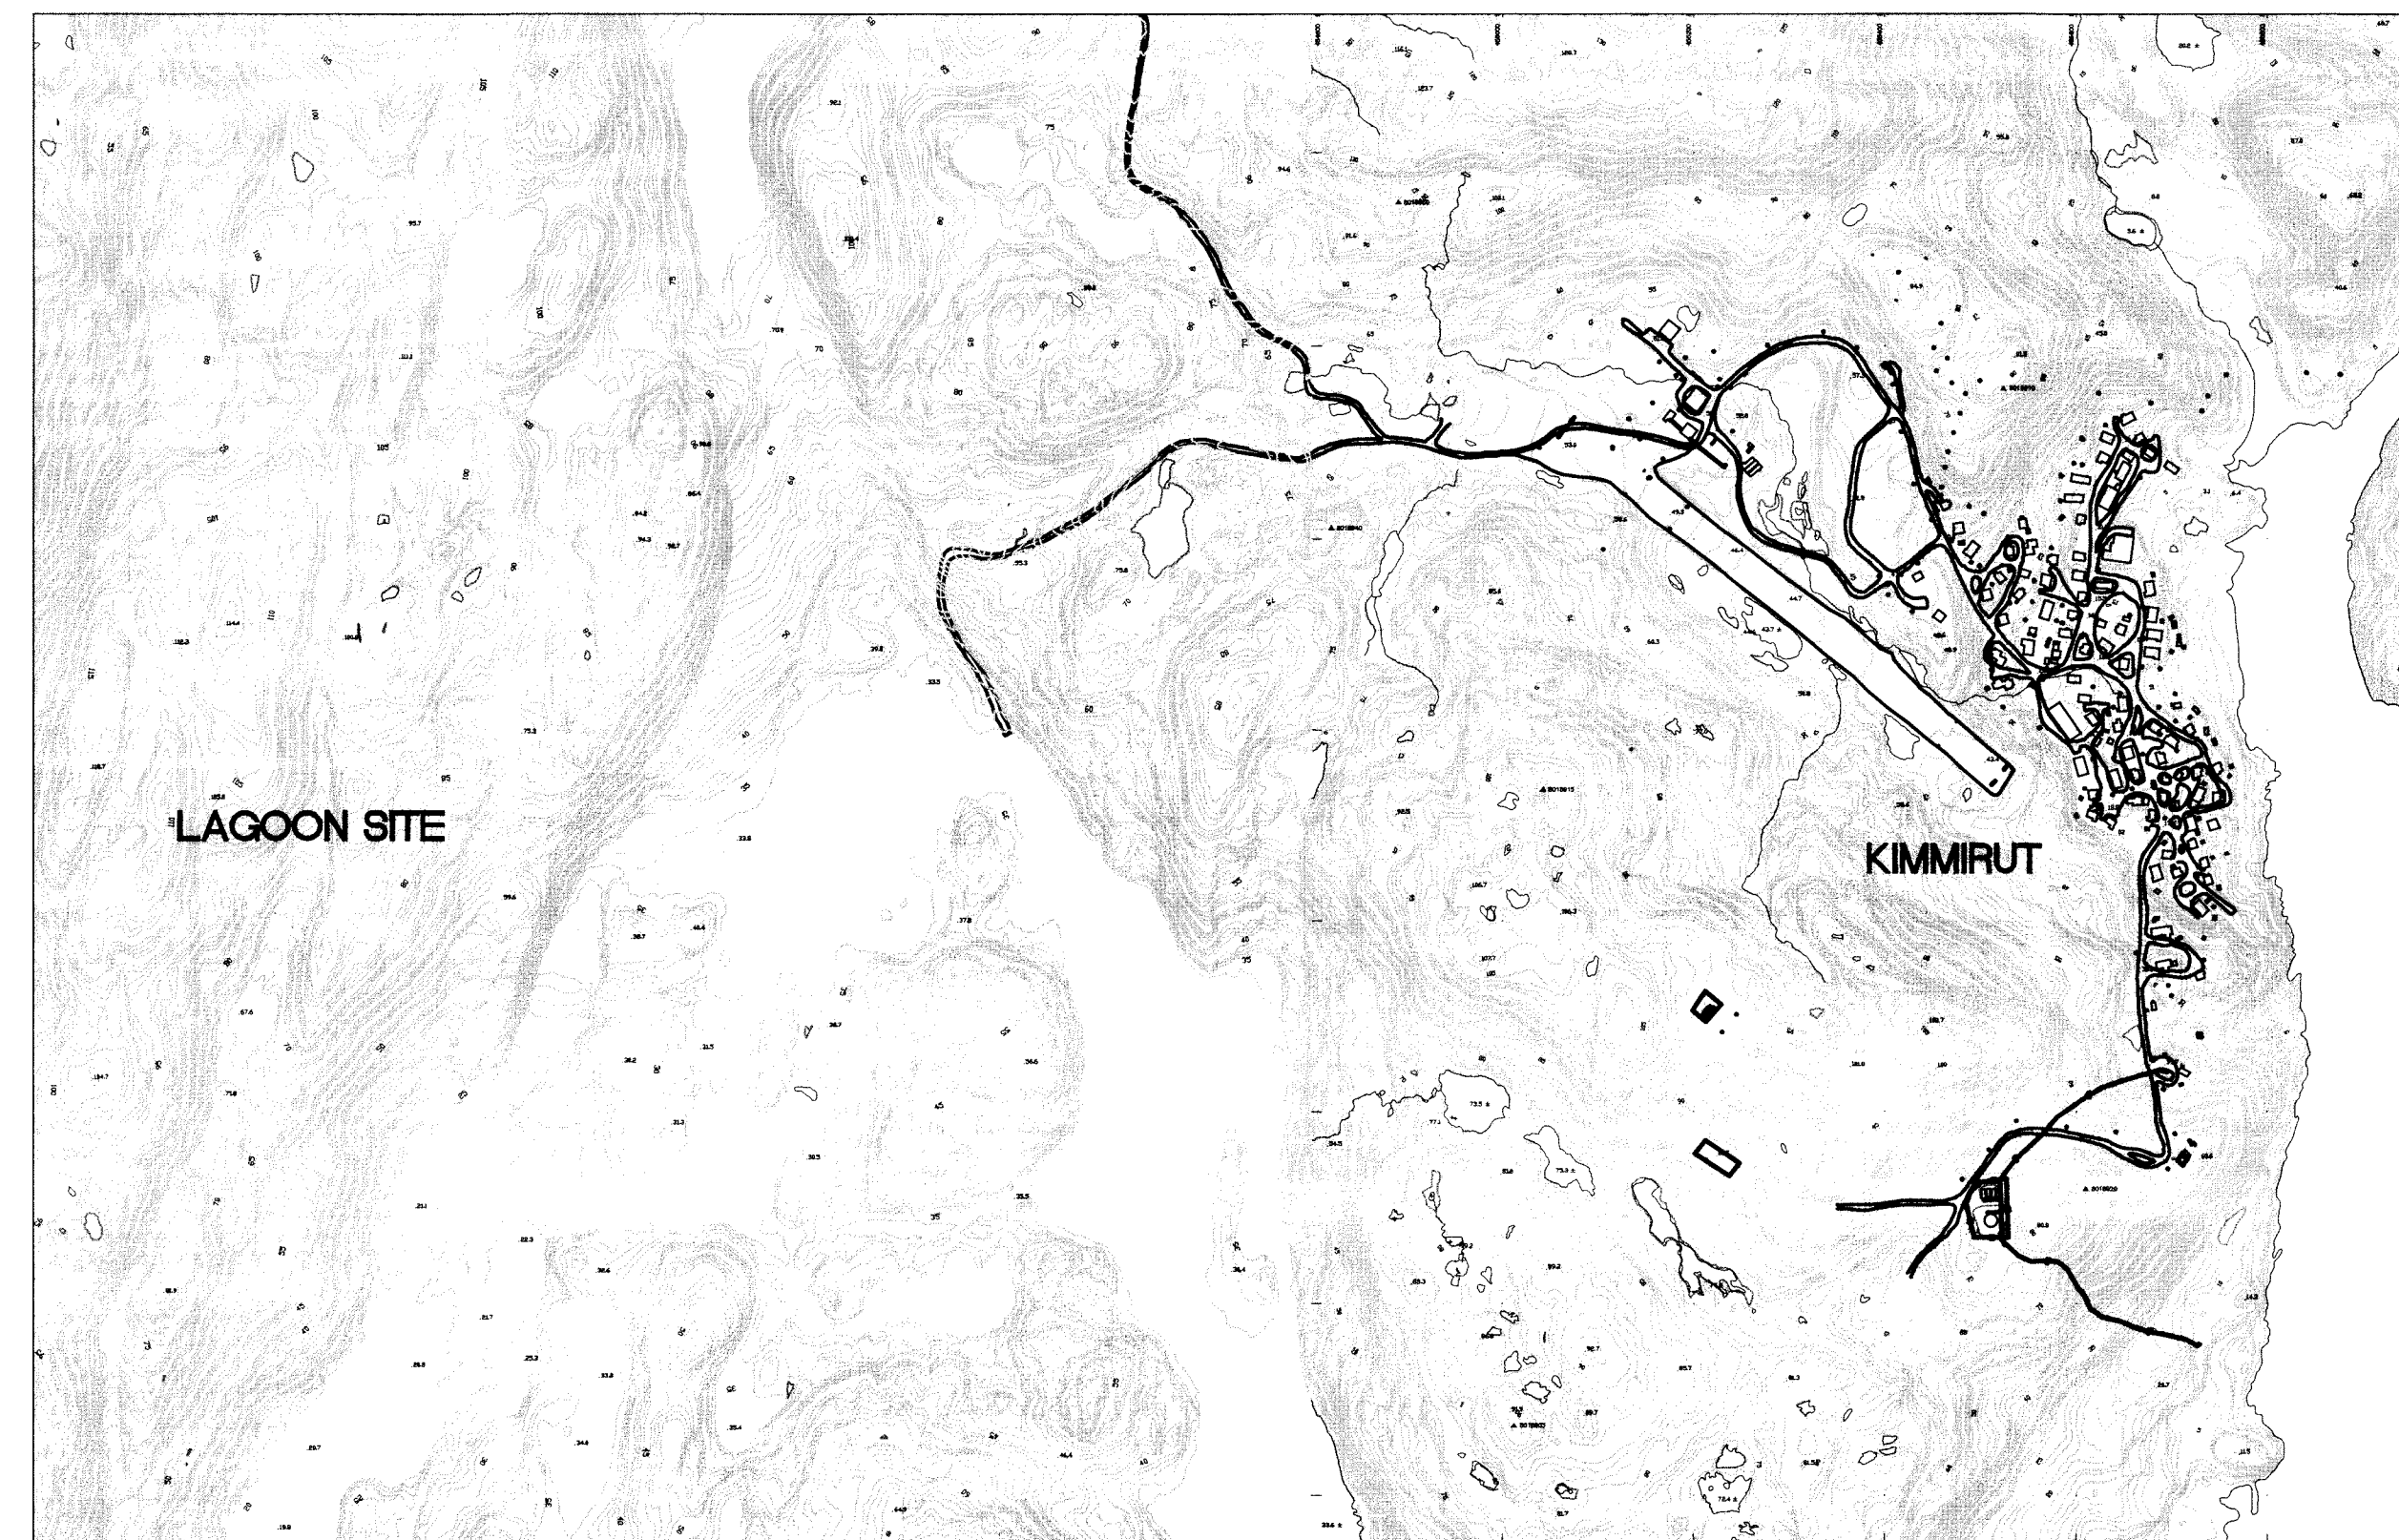

WASTEWATER LAGOONS

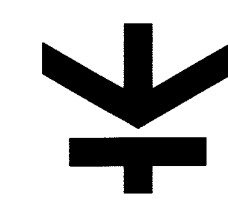

Trow Associates Inc.

154 COLONNADE ROAD SOUTH PHONE (613) 225-9940
OTTAWA, ONTARIO K2E 7J5 FAX (613) 225-7337