



CHAIN LINK FENCE WITH TOP WIRE

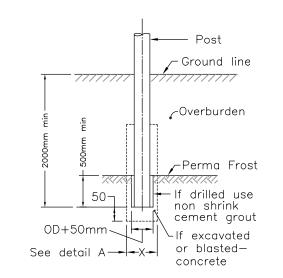

TERMINAL AND LINE POST DETAIL (TYPICAL)

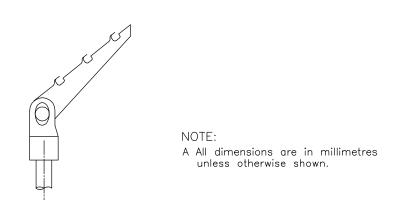

04-4406

LINE POST WITH BARBED WIRE ARM

CHAIN LINK FENCE DETAILS

Issue / Revision 1. This drawing is the exclusive property of Nuna Burnside Engineering and Environmental Ltd. and the reproduction of any part without prior written consent of this office is strictly Client Review and Approval April 10, 2006 Client Review and Approval June 26, 2006 2. The contractor shall verify all dimensions, levels, and Issued for tender July 17, 2006 datums on site and report any discrepancies or omissions to this office prior to construction. This drawing is to be read and understood in conjunction with all other plans and documents applicable to this project.

1. ALL AREAS DISTURBED BY CONTRACTOR DURING CONSTRUCTION ACTIVITIES SHALL BE REINSTATED TO ORIGINAL CONDITION OR BETTER, BY THE CONTRACTOR.



Nuna Burnside Engineering and Environmental Ltd. Box 175, 25 Third Avenue, Rankin Inlet, NU. telephone (867) 645-2762 fax (867) 645-2765 15 Townline, Orangeville, Ontario telephone (519) 941-0342 fax (519) 941-8120 email info@nunaburnside.com web www.nunaburnside.com

P.O. BAG 200
CAMBRIDGE BAY, NUNAVUT
XOB OCO

GOVERNMENT OF NUNAVUT PROJECT MANAGEMENT DIVISION DEPARTMENT OF COMMUNITY AND GOVERNMENT SERVICES (CGS)
KITIMEOT REGION

THE HAMLET OF KUGLUKTUK PROPOSED SEWAGE LAGOON DETAILS - SHEET No. 2

M.O'Hara/ X. Fernandes Nuna Burnside Project No. N-0 09755.0 K:\DWG\FEO JOB\FEO 09754\Kugluktuk FEO09754.0\engineer\FEO09754 SL- DETAILS.dwg Sep 15, 2006 - 11:53am