


SECTION A-A

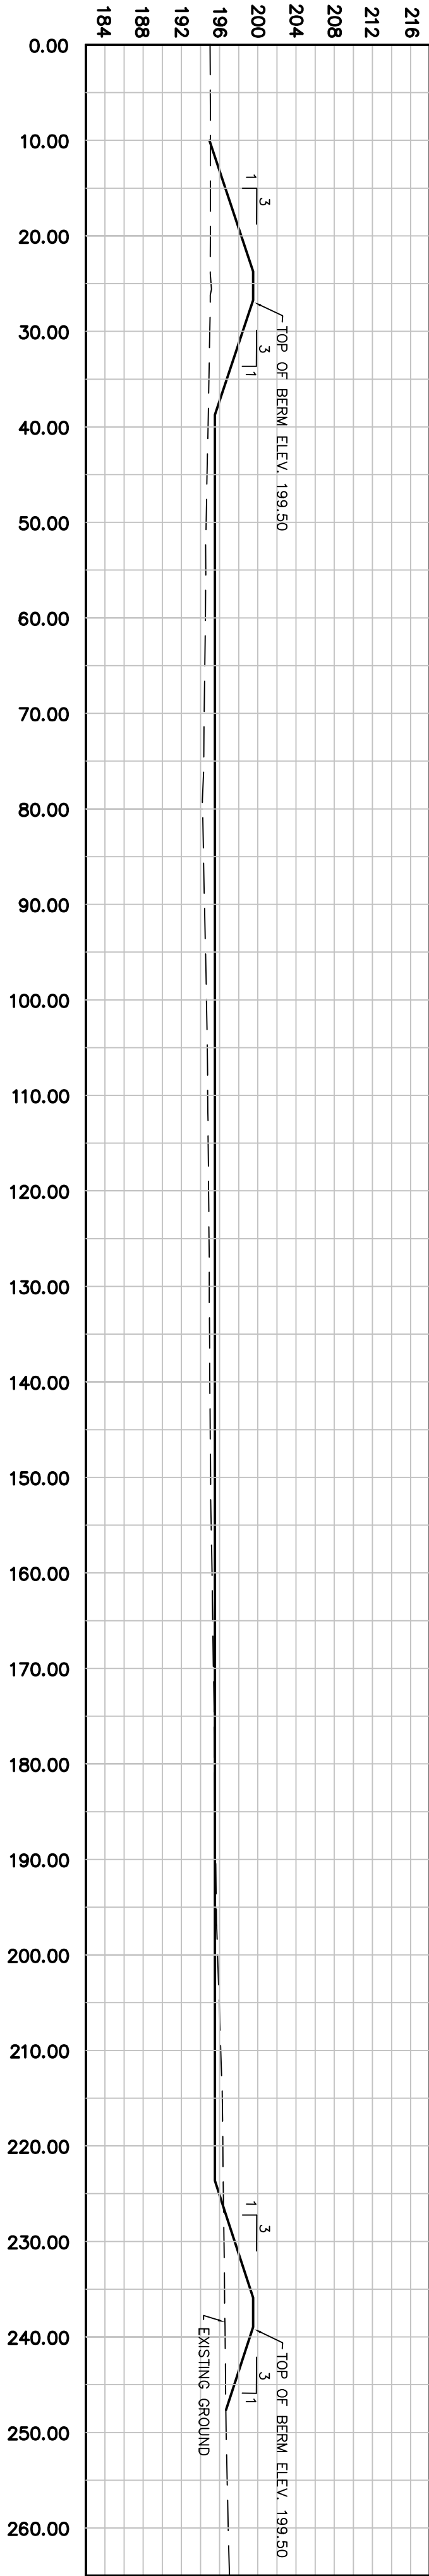

SECTION B-B



SEWAGE LAGOON AND SOLID WASTE MANAGEMENT SITE CONSTRUCTION BORROW AREA  
Scale N.T.S.

| 1. This drawing is the exclusive property of Nunavut Burnside / any part without prior written consent of this office is strictly prohibited. |                                                | No. Issue / Revision |                                                | Date           |  |
|---|------------------------------------------------|----------------------|------------------------------------------------|----------------|--|
| 1.   | Client Review and Approval                     | 1.                   | Client Review and Approval                     | April 10, 2006 |  |
| 2.   | Client Review and Approval                     | 2.                   | Client Review and Approval                     | June 26, 2006  |  |
| 3.   | Issued for tender                              | 3.                   | Issued for tender                              | July 17, 2006  |  |
| 4.   | General Revisions - Client Review and Approval | 4.                   | General Revisions - Client Review and Approval | March 21, 2007 |  |
| 5.   | Issued for Construction                        | 5.                   | Issued for Construction                        | May 2, 2007    |  |

|   |  |                                                                        |  |
|---|--|------------------------------------------------------------------------|--|
| PERMIT TO PRACTICE<br>Nunavut Burnside Engineering and Environmental Ltd.<br>Signature _____<br>G.J. ROPPOWICH<br>The Association of Professional Engineers,<br>Geologists and Geophysicists of Nunavut (NAGG) |  | REGISTERED PROFESSIONAL ENGINEER<br>G.J. ROPPOWICH<br>LICENSEE<br>NAGG |  |
|---|--|------------------------------------------------------------------------|--|

|   |  |   |  |                            |                                              |                                                                                       |              |
|---|--|---|--|----------------------------|----------------------------------------------|---------------------------------------------------------------------------------------|--------------|
| Nunavut Burnside Engineering and Environmental Ltd.<br>15 Townline, Cambridge, Ontario<br>Telephone (887) 645-2762 Fax (887) 645-2765<br>email info@nunavutburnside.com<br>web www.nunavutburnside.com |  | GOVERNMENT OF NUNAVUT<br>PROJECT MANAGEMENT DIVISION<br>DEPARTMENT OF COMMUNITY AND GOVERNMENT SERVICES (CGS)<br>KITIMEOT REGION<br>P.O. BAG 200<br>CAMBRIDGE BAY, NUNAVUT<br>XOB 0C0 |  | for Project No.<br>04-4205 | Drawn By<br>R.A.<br>Scale H 1:500<br>V 1:500 | Checked By<br>M.O'Hara / X. Fernonides<br>Nunavut Burnside Project No.<br>N-0 09255.0 | Drawing<br>3 |
|---|--|---|--|----------------------------|----------------------------------------------|---------------------------------------------------------------------------------------|--------------|