

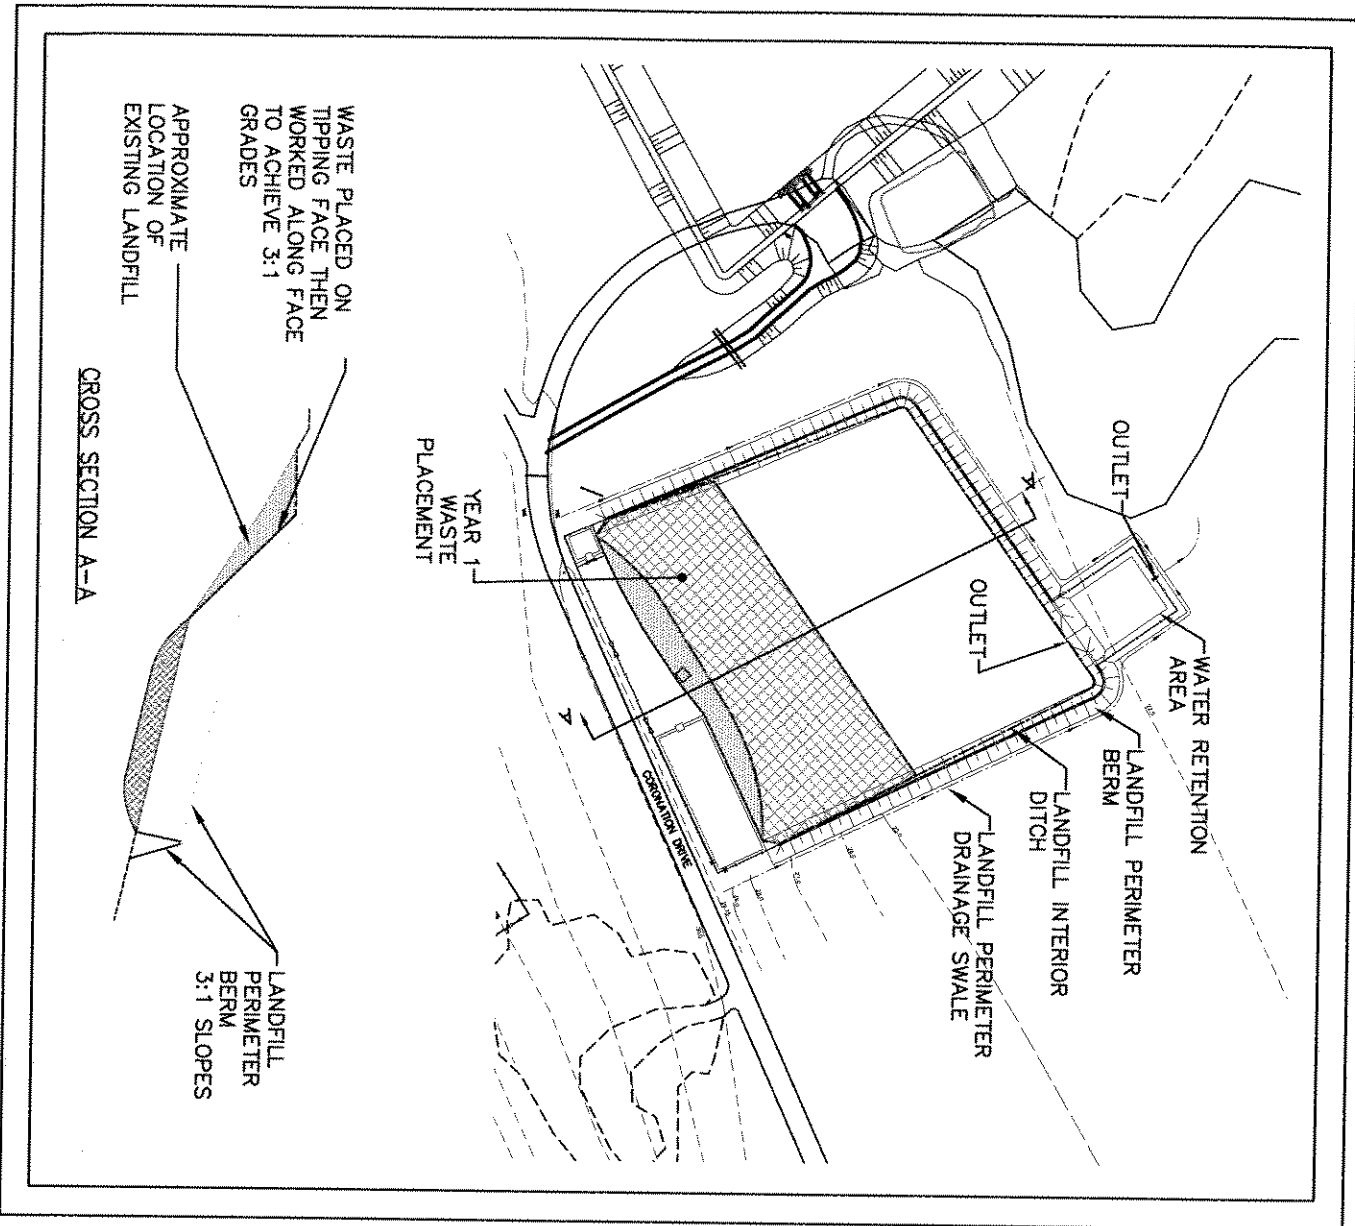



FIGURE 12

HAMLET OF KUGLUKTUK
SEWAGE TREATMENT FACILITY &
SOLID WASTE MANAGEMENT FACILITY
DETAILED DESIGN - MARCH 2007

LANDFILL DEVELOPMENT
YEAR 1

Legend

WASTE PLACEMENT

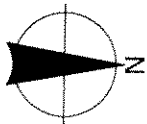

1:3000

March 2007

Project Number: FE009754

Prepared by: J. Ansen

Verified by: J. Walls

BURNSIDE