


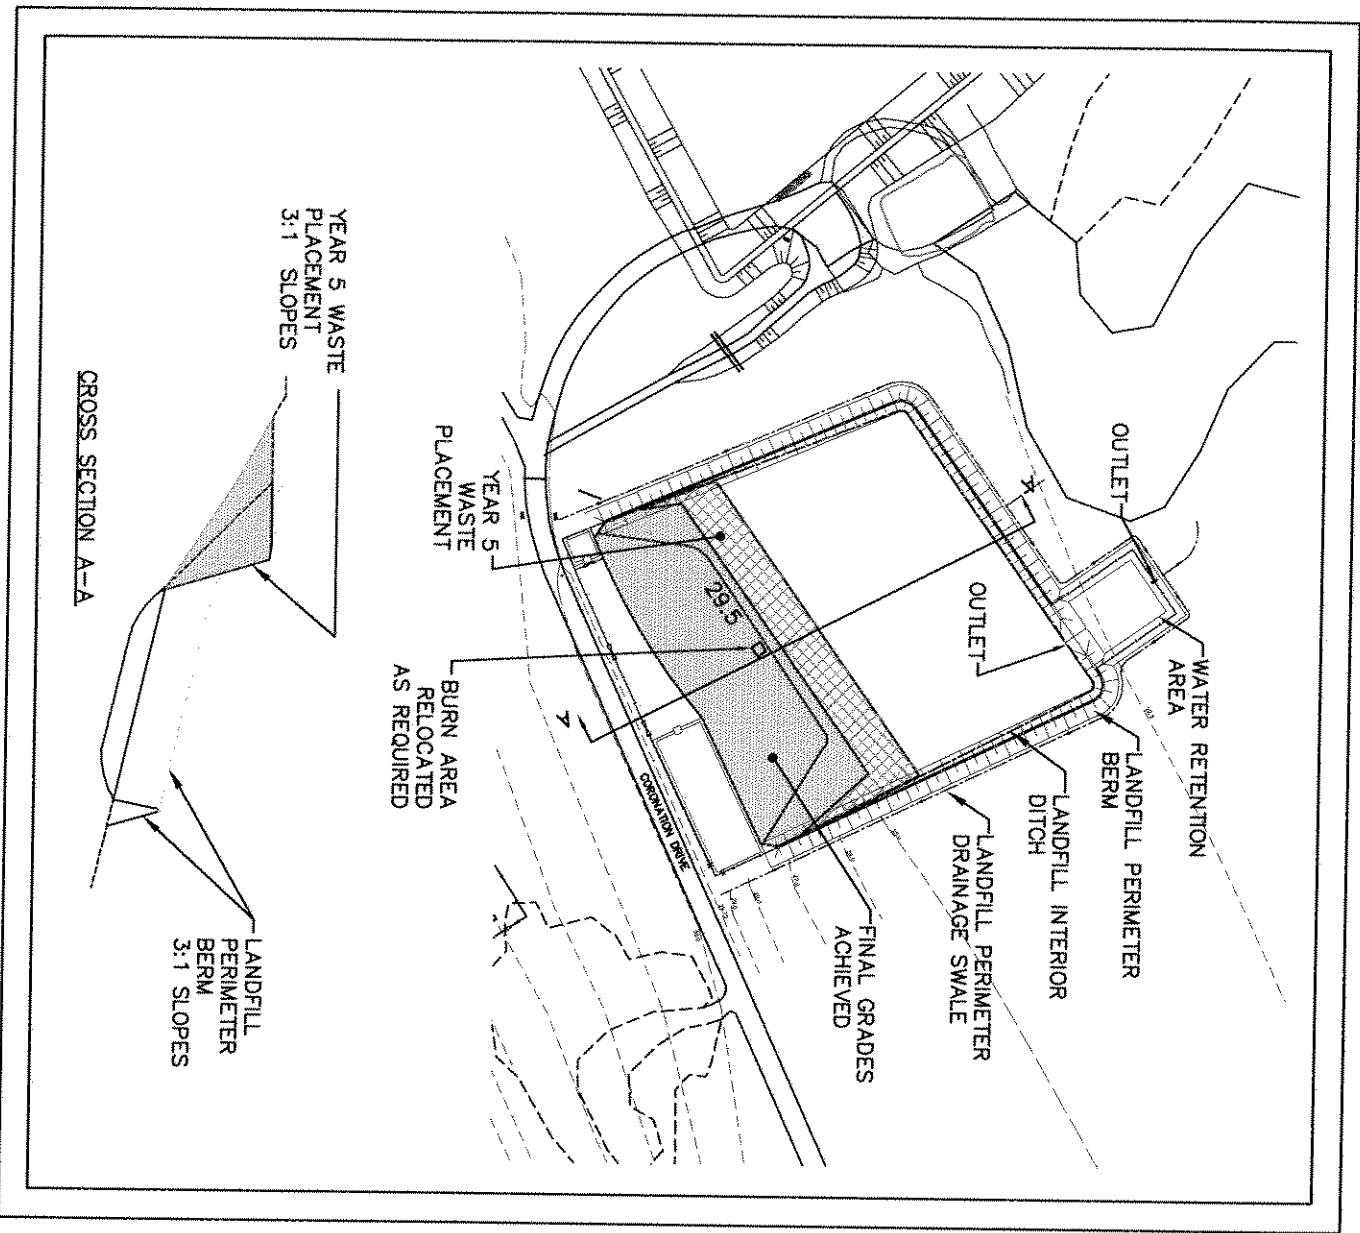


FIGURE 13

HAMLET OF KUGLUKTUK
 SEWAGE TREATMENT FACILITY &
 SOLID WASTE MANAGEMENT FACILITY
 DETAILED DESIGN - MARCH 2007

LANDFILL DEVELOPMENT
 YEAR 5

Legend
 WASTE PLACEMENT

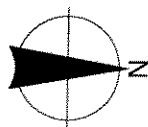

1:3000
 March 2007
 Project Number: FE009754
 Prepared by: J. Arnsen

Verified by: J. Walls

BURNSIDE